


PLOT DATE = Fri Sep 02 14:52:48 2005
 FILE NAME = c:\pcc\pcc\pcc\207285\207285.dwg
 PLOT SCALE = 10.0000 / IN.
 USER NAME = mgj111

ORIGINAL SURVEY PLOTTED BY DATE
 NOTE BOOK TEMPLATE AREAS CHECKED

FINAL SURVEY PLOTTED BY DATE
 NOTE BOOK TEMPLATE AREAS CHECKED

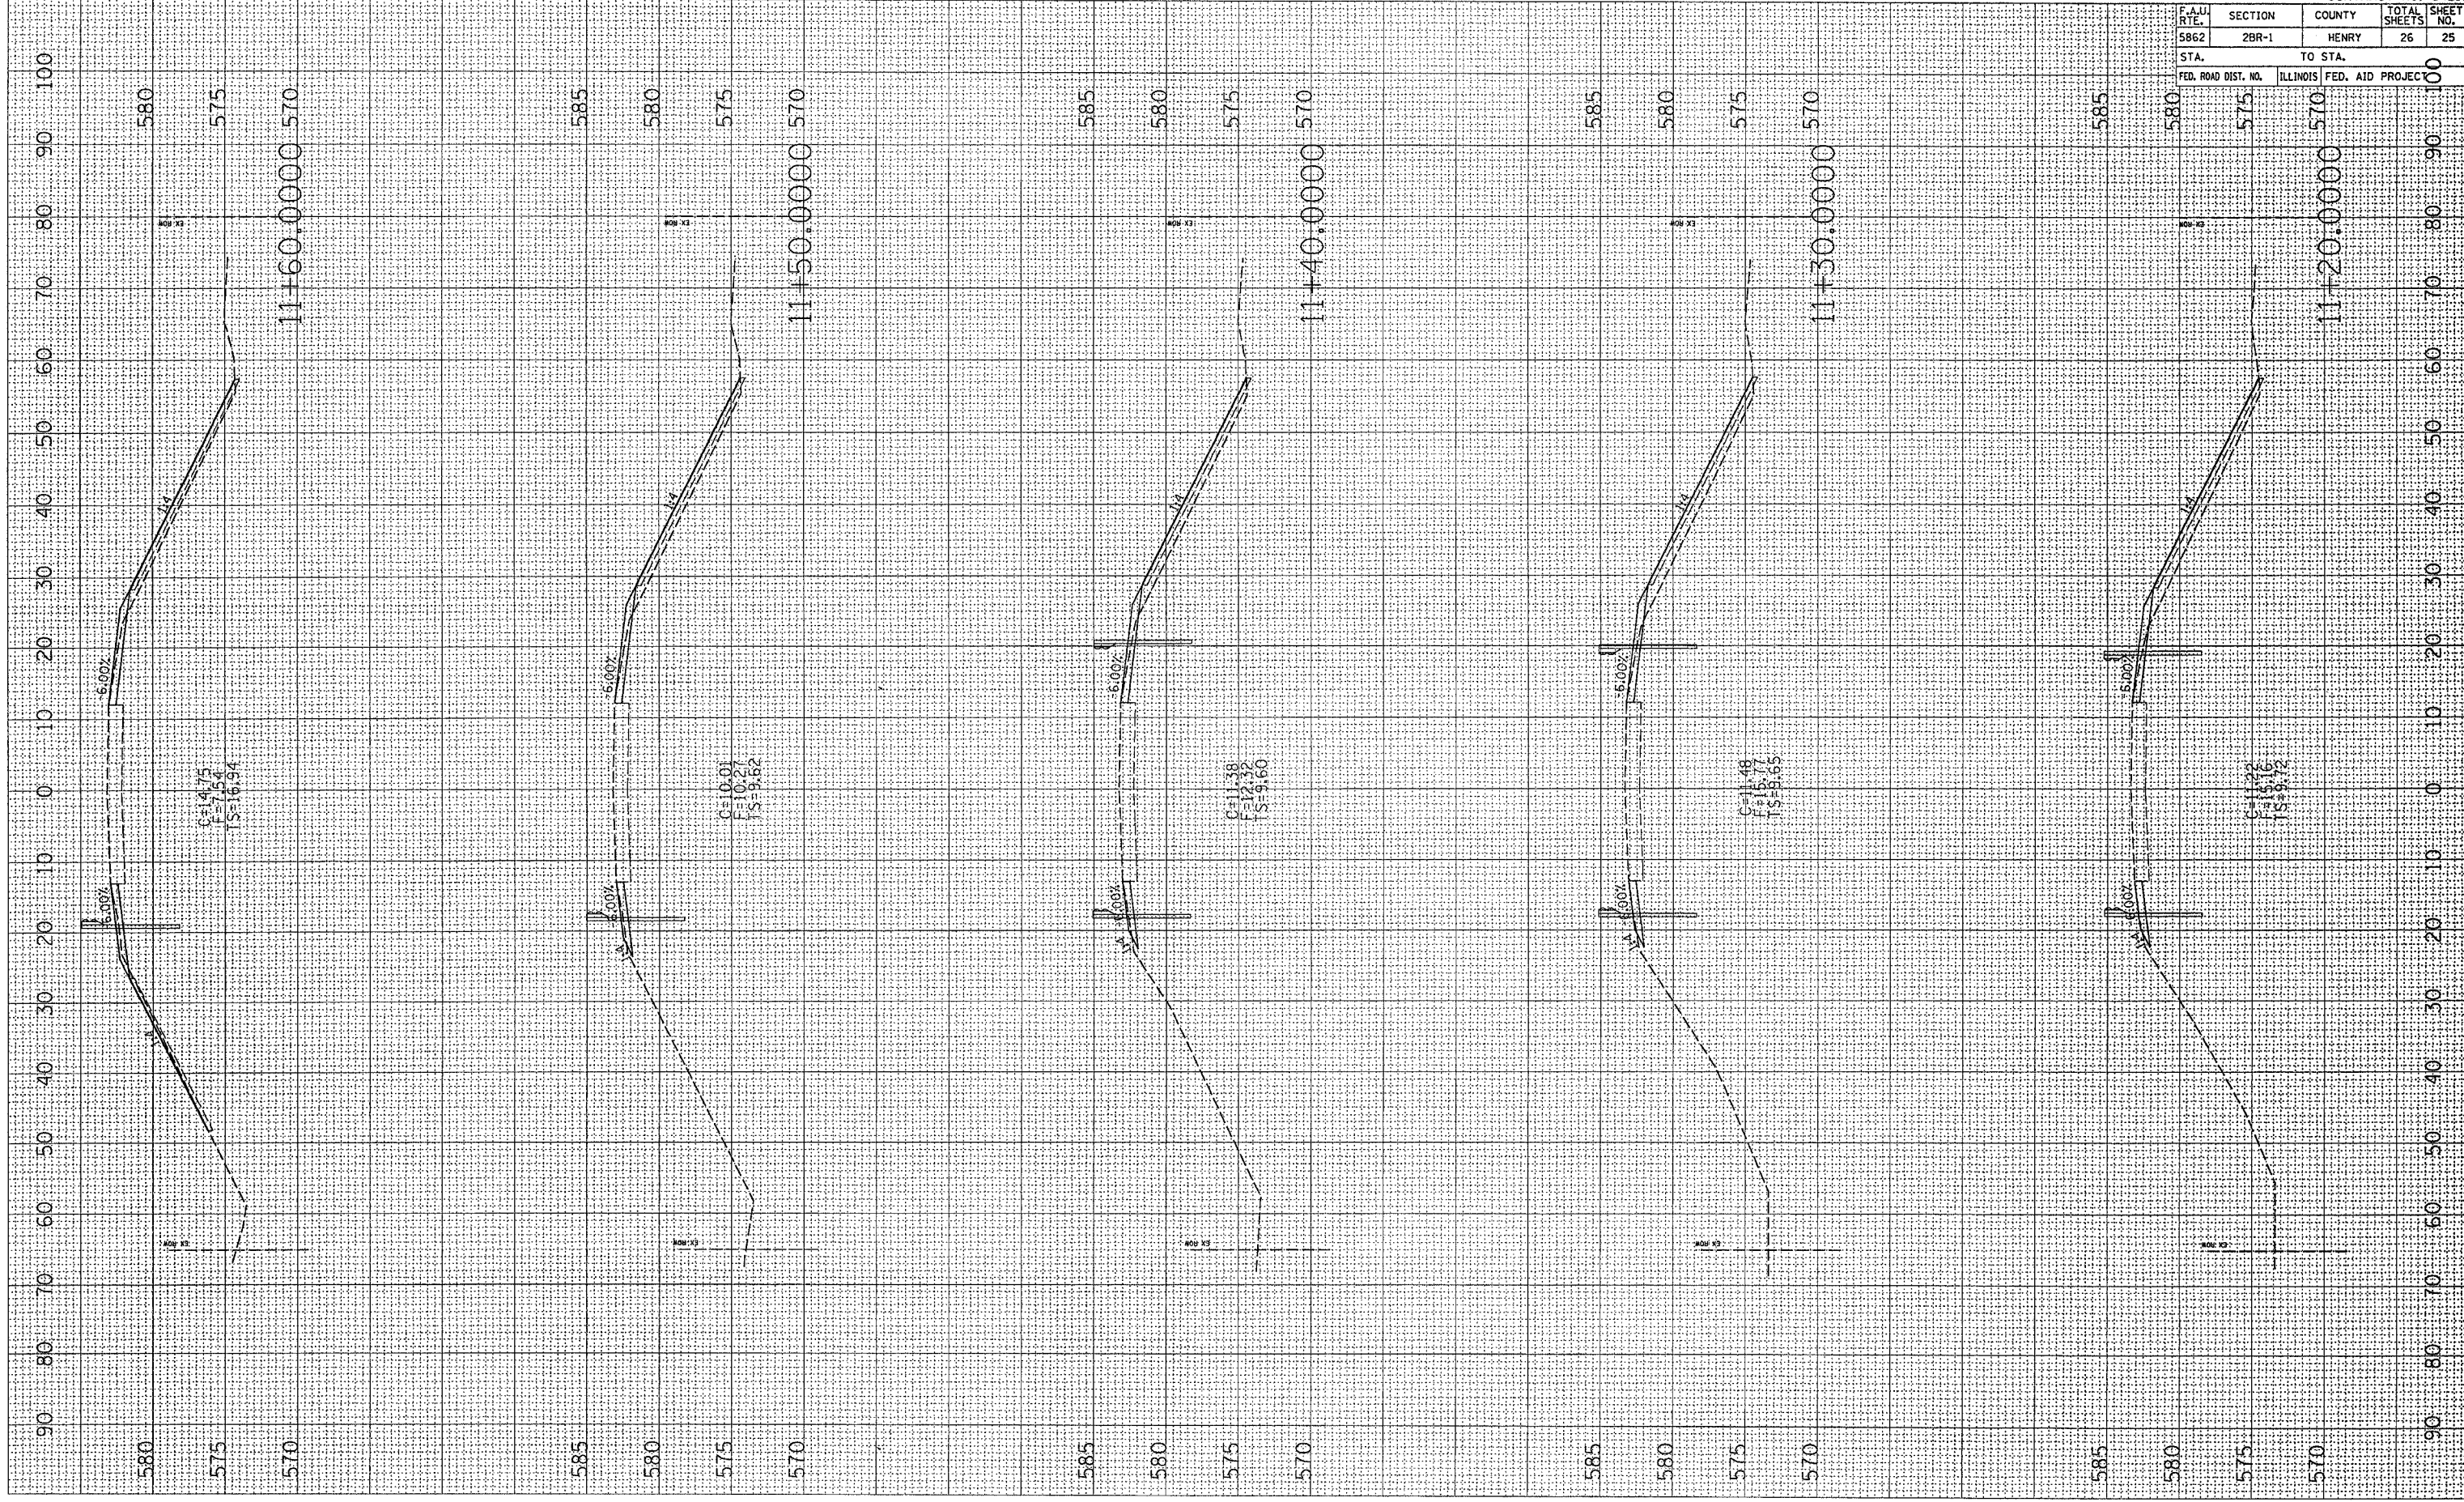

CONTRACT NO. 64B10				
F.A.U. RTE.	SECTION	COUNTY	TOTAL SHEETS	SHEET NO.
5862	2BR-1	HENRY	26	25
STA. TO STA.		FED. ROAD DIST. NO. ILLINOIS FED. AID PROJECT		
11+20.0000 570		11+20.0000 570		