



F.A. P. RTE.	SECTION	COUNTY	TOTAL SHEETS	SHEET NO.
517	(1-3)TS-1	BOONE	12	7
STA.		TO STA.		
FED. ROAD DIST. NO.	ILLINOIS	FED. AID PROJECT		

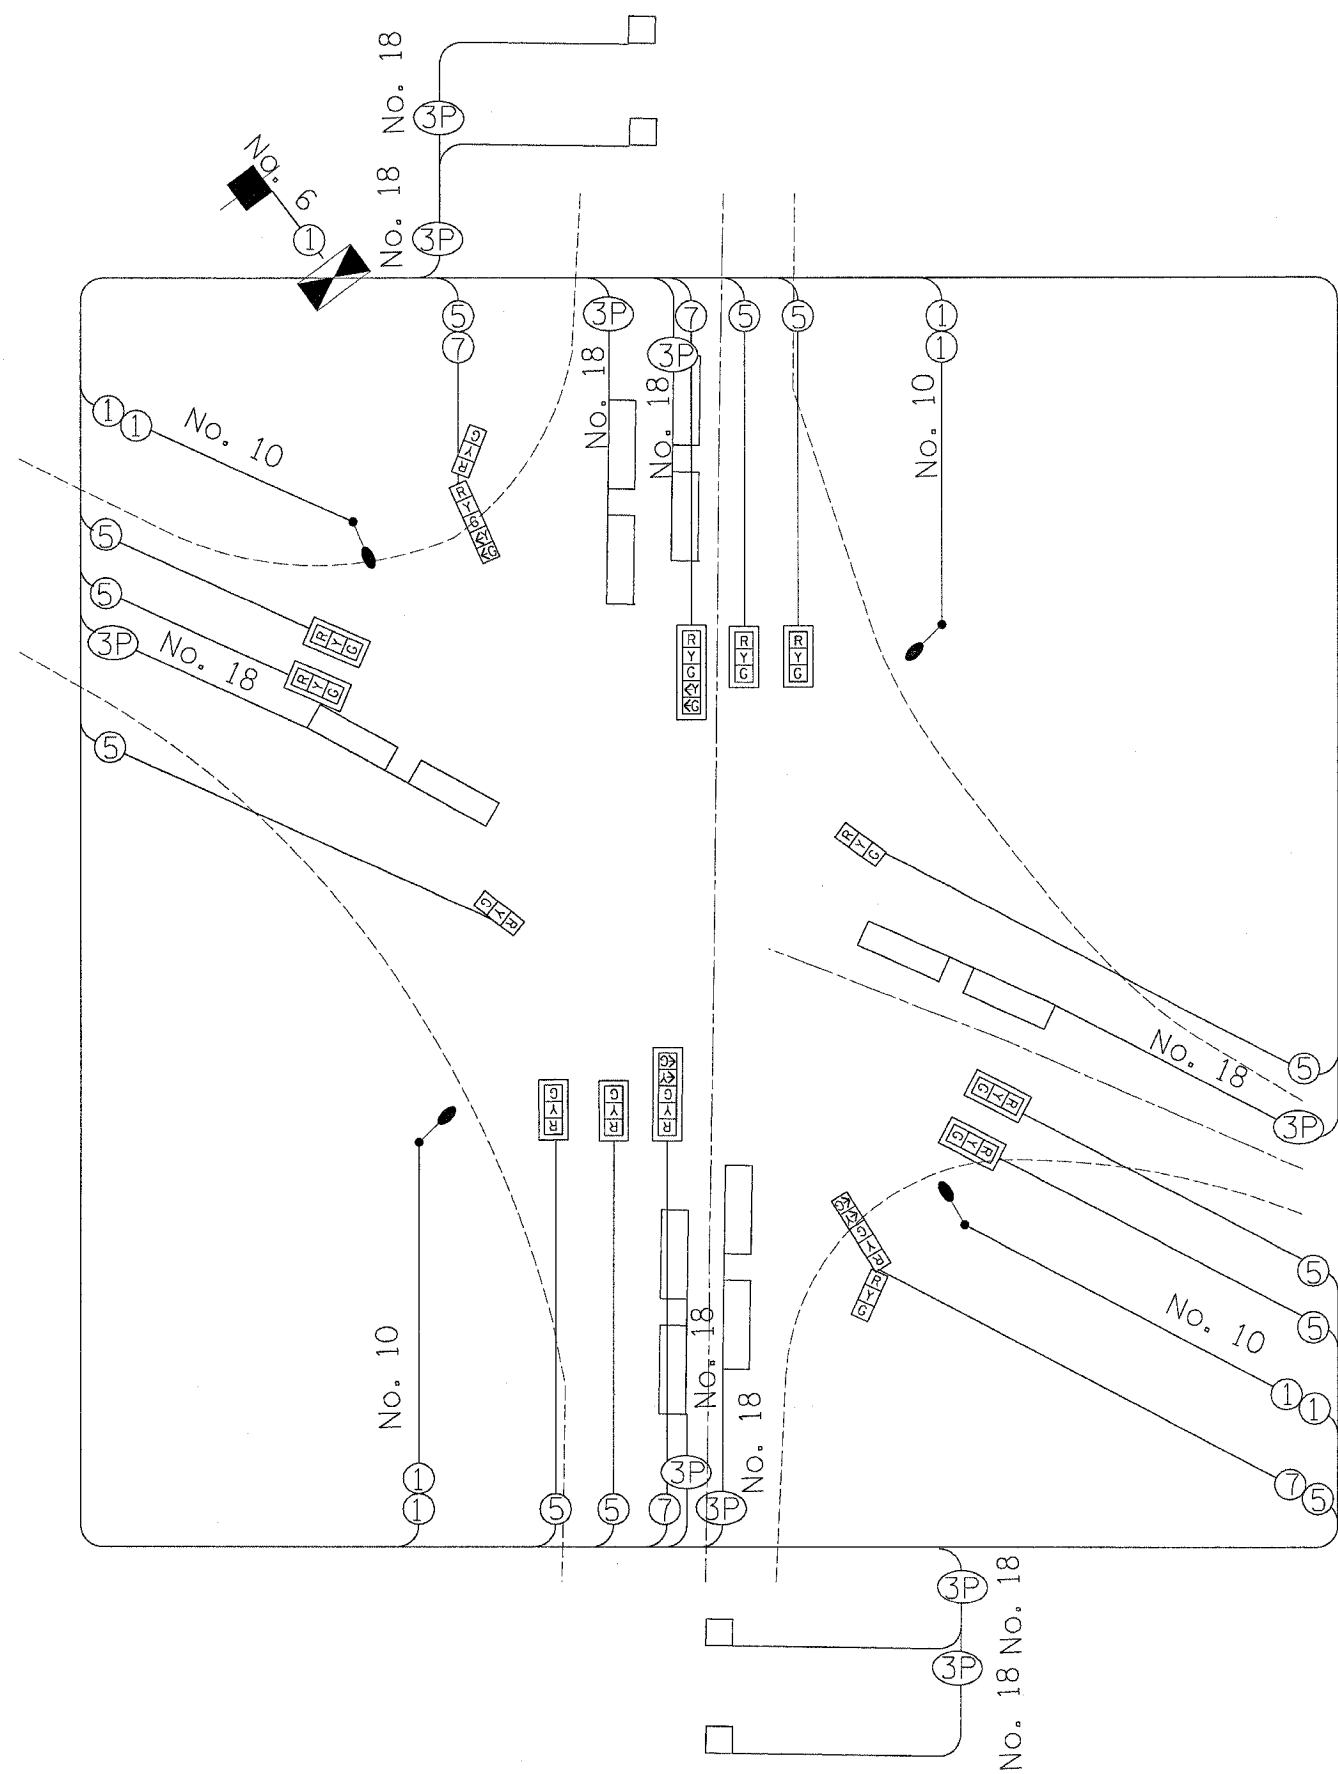

PHASE DESIGNATION DIAGRAM

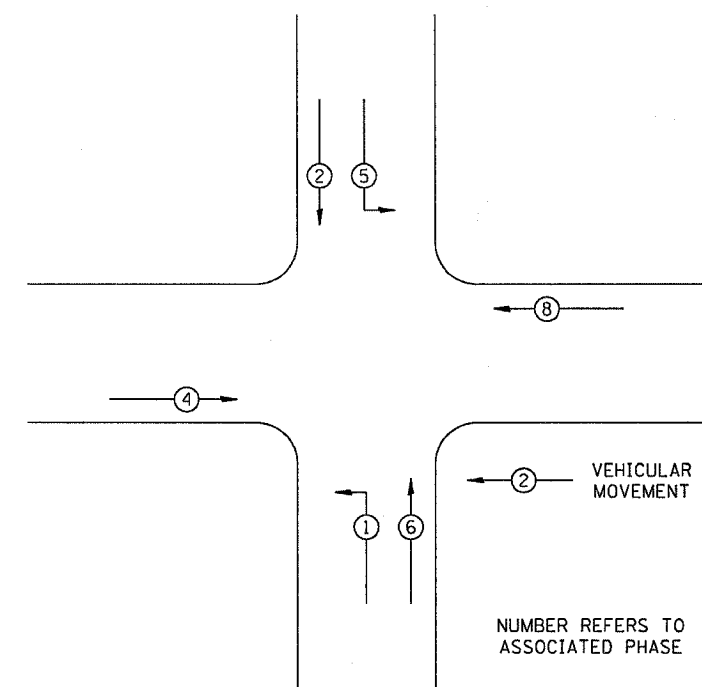

REFER TO STANDARD 857001

LEGEND

- ② INDICATES NUMBER OF NEW CONDUCTORS. ALL CABLE IS NO. 14 EXCEPT AS INDICATED. "P" INDICATES PAIR CABLE
- | |
|---|
| R |
| Y |
| G |

 NEW SIGNAL HEAD WITH OR WITHOUT BACKPLATE
- LUMINAIRE, 400 WATT

REVISIONS	
NAME	DATE

ILLINOIS DEPARTMENT OF TRANSPORTATION

SCALE: VERT. _____
 HORIZ. _____

DATE _____ DRAWN BY _____
 CHECKED BY _____

PLOT DATE = Thu Sep 01 11:34:30 2005
 FILE NAME = c:\pco\meta\2289485\085485r.dgn
 PLOT SCALE = 2638880 / IN.
 USER NAME = N21A1