

F.A.P. RTE.	SECTION	COUNTY	TOTAL SHEETS	SHEET NO.
517	(1-3)TS-1	BOONE	12	9
STA.		TO STA.		
FED. ROAD DIST. NO.	ILLINOIS	FED. AID PROJECT		


NOTE:
 REMOVE AND REPLACE ALL PAVEMENT MARKING STRIPING AND SYMBOLS A DISTANCE OF 400' (FOUR HUNDRED FEET) ON THE MAINLINE OF US 20 AND A DISTANCE OF 200' (TWO HUNDRED FEET) ON THE SIDE ROAD OF LAWRENCEVILLE.

PAY CODES, MARKING TYPE AND UNITS ARE REFLECTED IN THE SUMMARY OF QUANTITIES.

ONLY THE RESIDENT ENGINEER MAY RELOCATE ANY EXISTING MARKING LOCATIONS. PAVEMENT MARKINGS SHALL BE IN ACCORDANCE WITH DISTRICT STANDARD 41.1 UNLESS DIRECTED BY THE RESIDENT ENGINEER.

ALL PREPARATION, REMOVAL, CLEANING, ETC., FOR PLACEMENT OF PROPOSED PAVEMENT MARKING SHALL BE INCLUDED IN THE PAY ITEM FOR PAVEMENT MARKINGS.

ESTIMATED LIST OF QUANTIITES
 4" WHITE - 1200' - EDGELINES
 4" YELLOW - 3200' - EDGELINES
 8" WHITE - 1157' - ISLANDS
 12" WHITE - 527' - DIAGONALS
 24" WHITE - 227 - STOP BARS
 6 LEFT ARROWS - 17.4 SQ FT

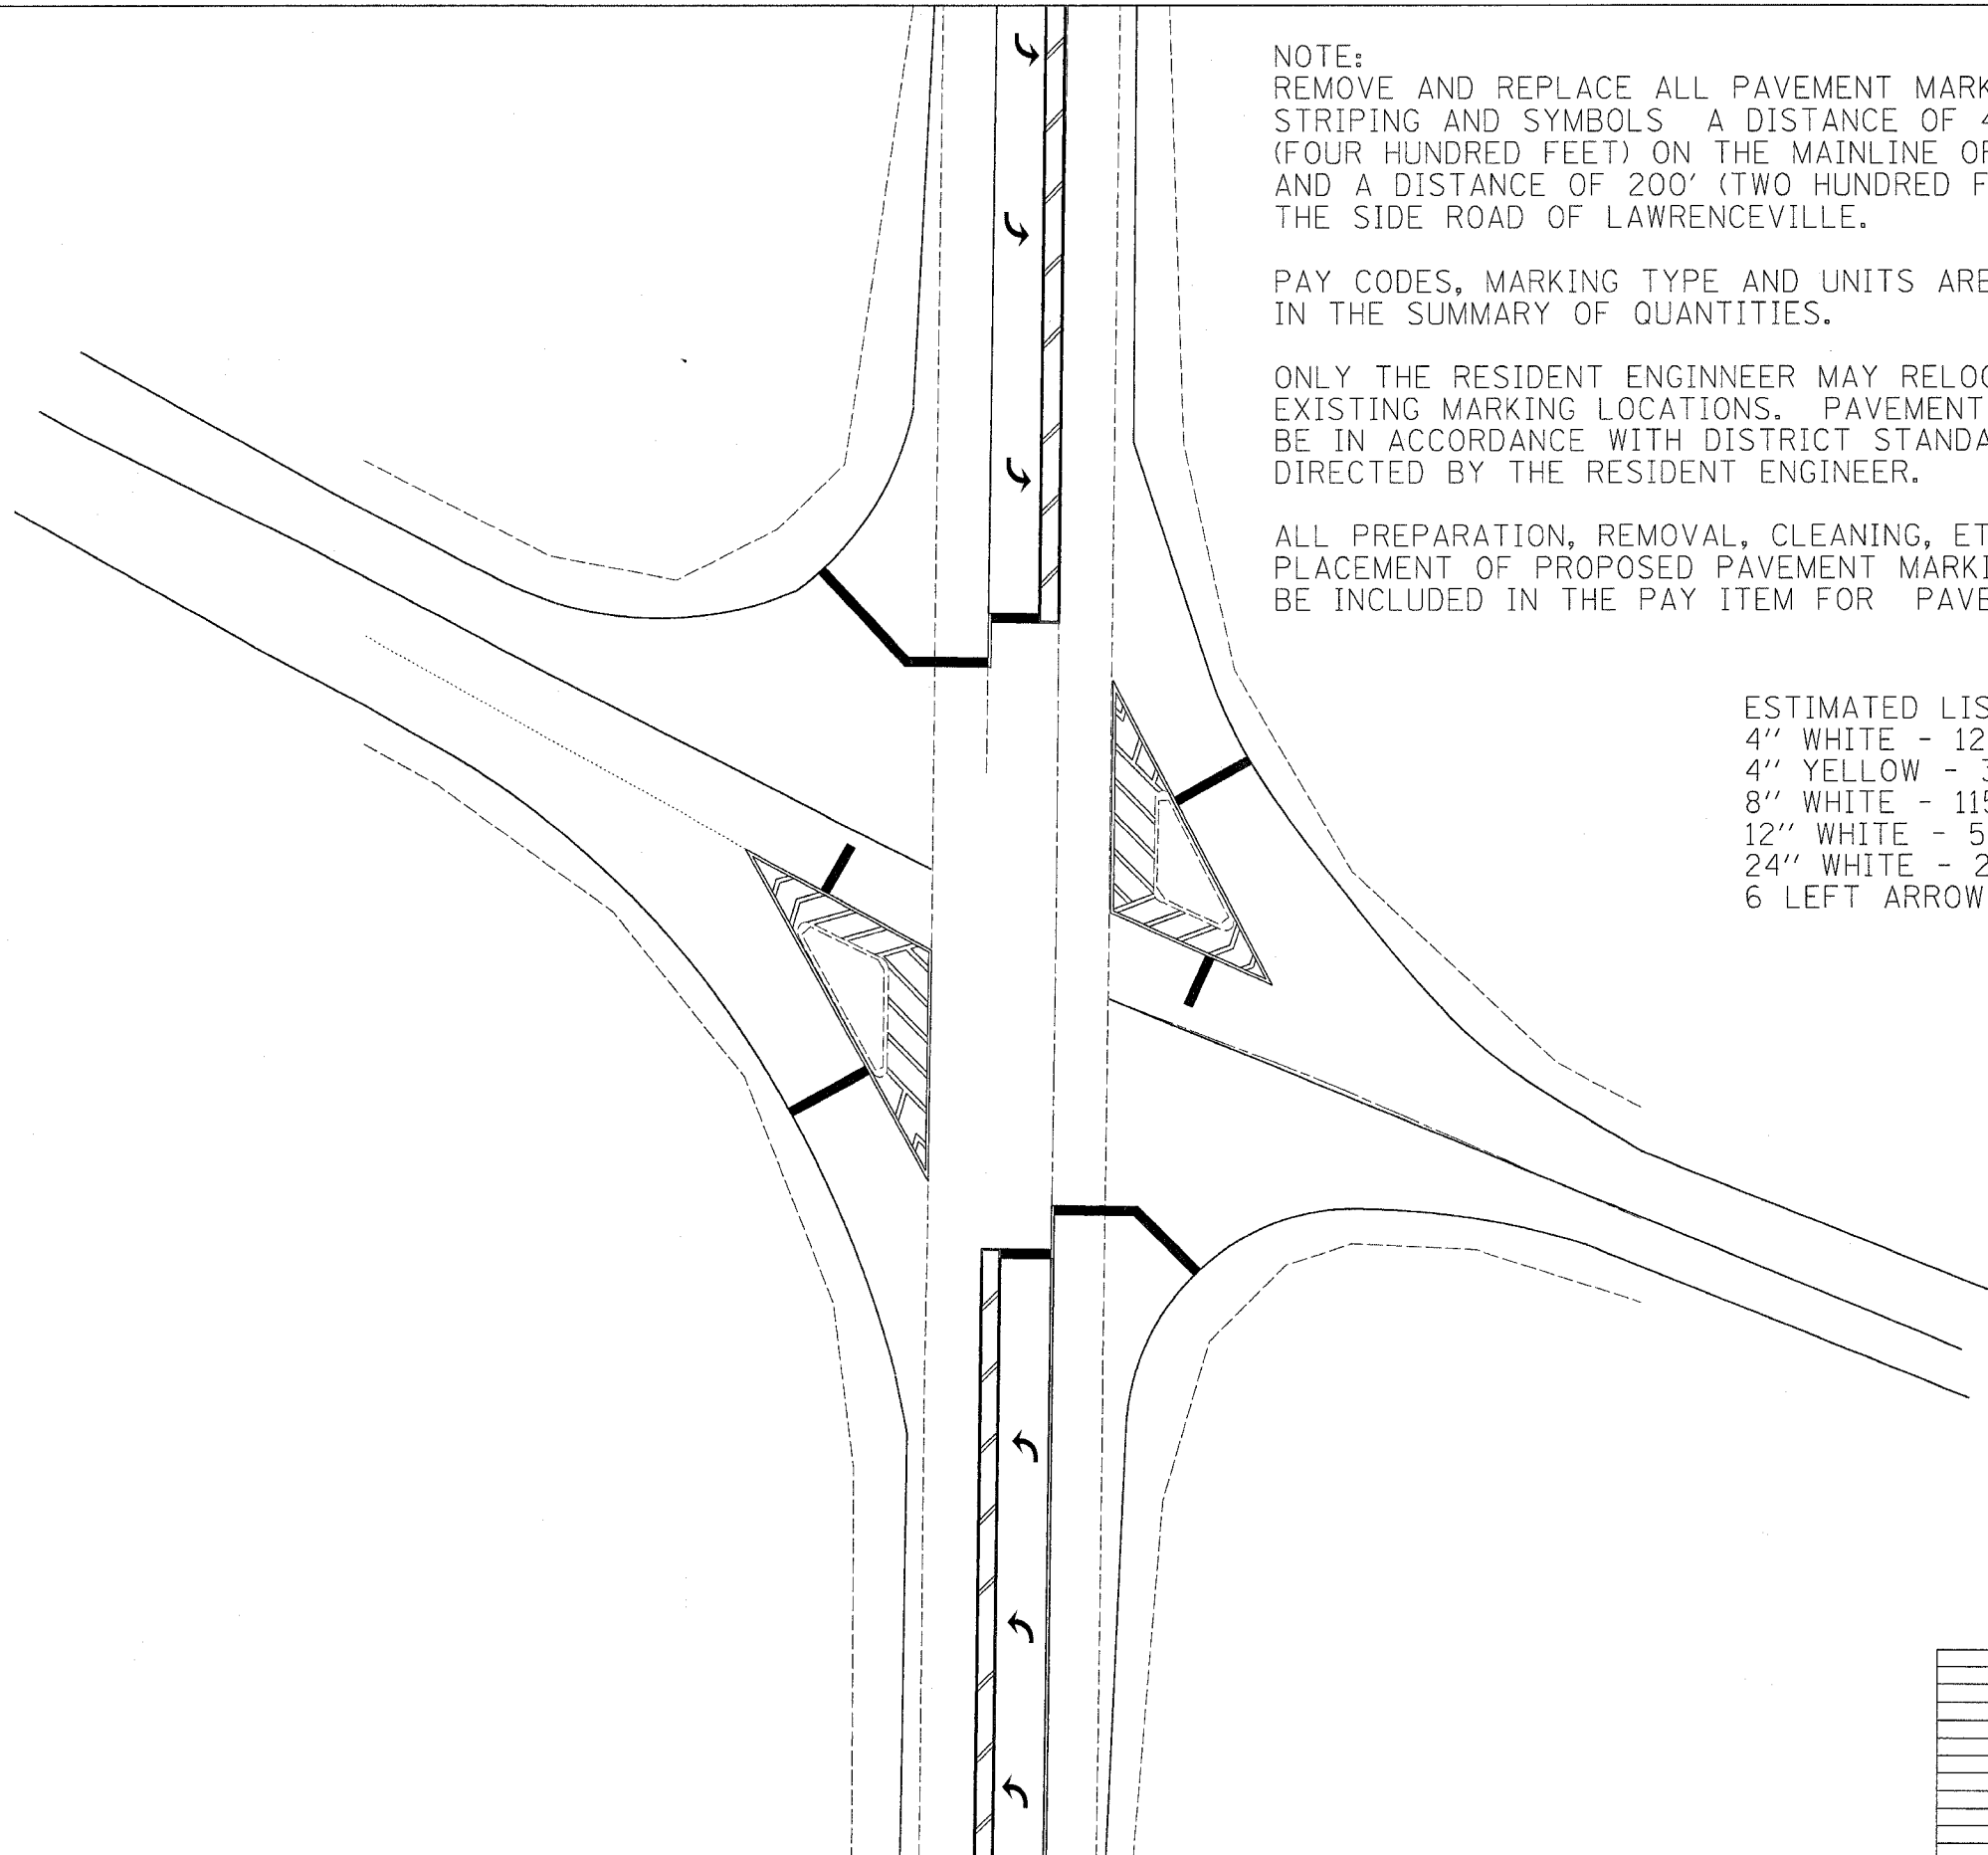

REVISIONS		ILLINOIS DEPARTMENT OF TRANSPORTATION
NAME	DATE	
		SCALE: VERT. HORIZ. DATE DRAWN BY CHECKED BY