



ROUTE NO.	SECTION	COUNTY	TOTAL SHEETS	SHEET NO.
FAP 627	1 BR	LaSALLE	46	8
		ILLINOIS		

CONTRACT NO. 66364

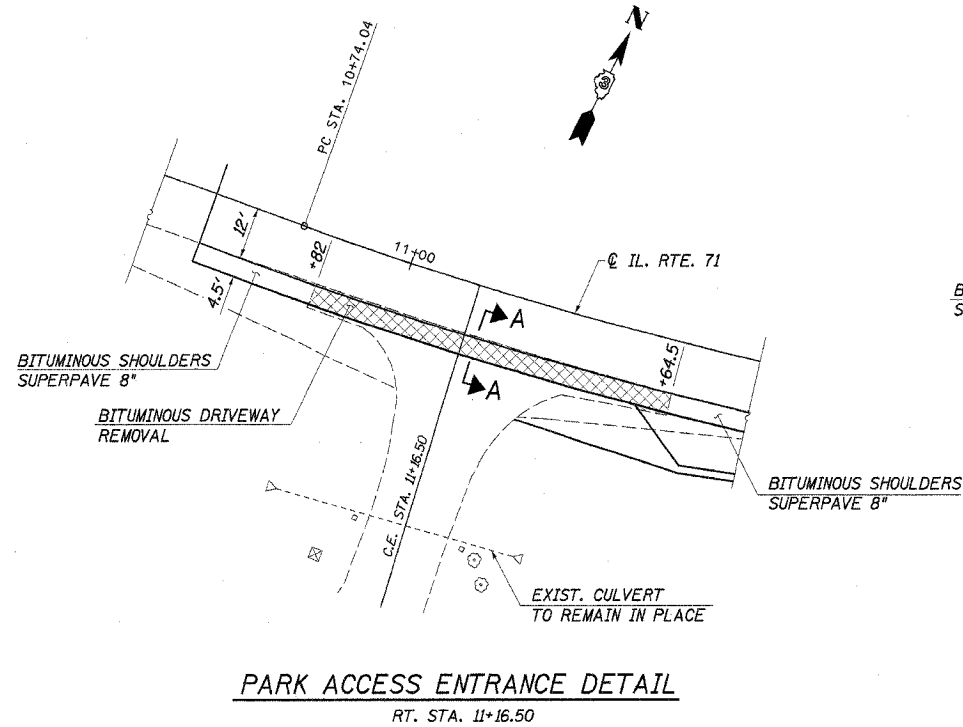


PARK ACCESS ENTRANCE DETAIL

RT. STA. 11+16.50

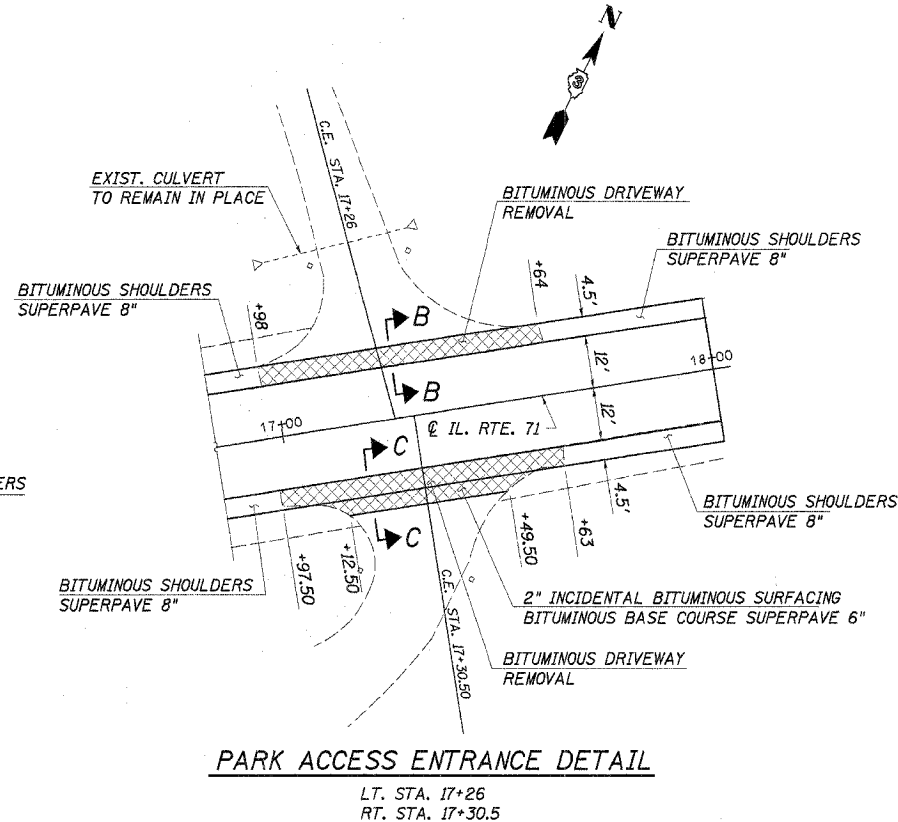


PARK ACCESS ENTRANCE DETAIL

LT. STA. 17+26
RT. STA. 17+30.5

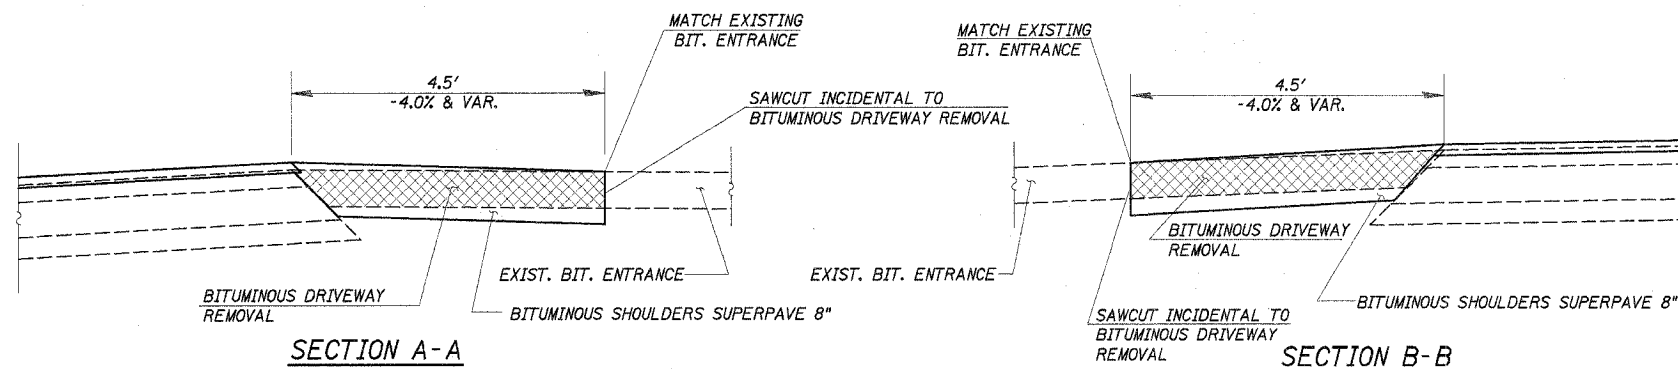

SECTION A-A

SECTION B-B

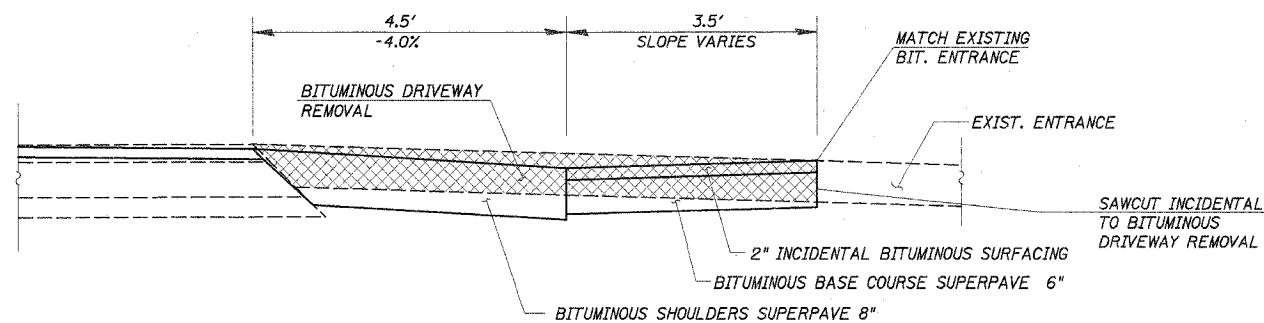

SECTION C-C

ENTRANCE DETAILS

IL. RTE. 71 OVER UNNAMED STREAM
F.A.P. RTE. 627 - SECTION 1BR
LaSALLE COUNTY
STA. 14+08.00
STR. NO. 050-0244

4440 ASH GROVE
SPRINGFIELD, IL 62707
(217) 793-8600
oasinc@tamvid.com

OZYURT AND STONE, INC.
CONSULTING ENGINEERS

JOB NO.: 0306.4
FILE: ENTDET01.DGN
DATE: 07-20-05