

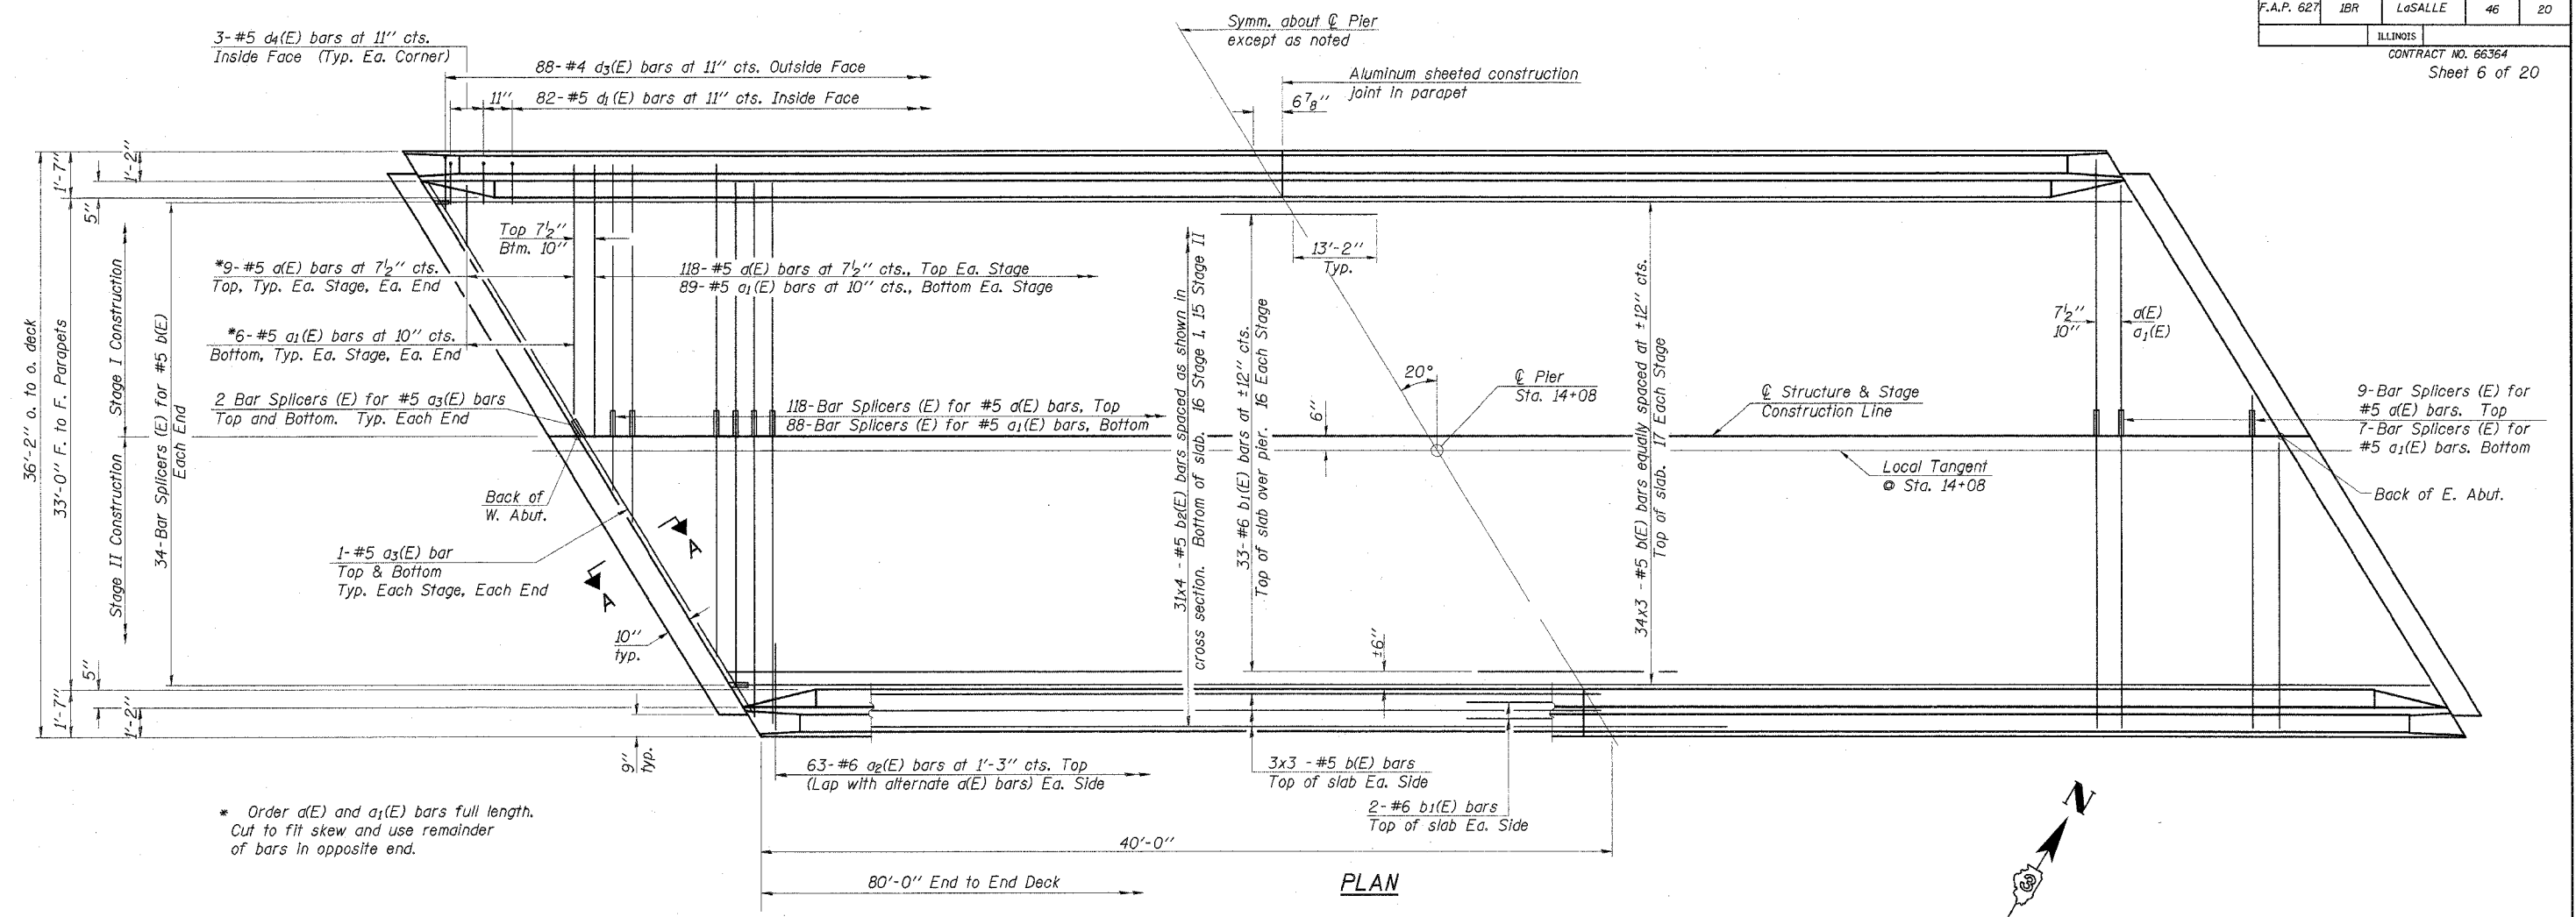


| | | | | |
|---------------|---------|---------|--------------------|-----------|
| ROUTE NO. | SECTION | COUNTY | TOTAL SHEETS | SHEET NO. |
| F.A.P. 627 | 1BR | LaSALLE | 46 | 20 |
| ILLINOIS | | | CONTRACT NO. 66364 | |
| Sheet 6 of 20 | | | | |

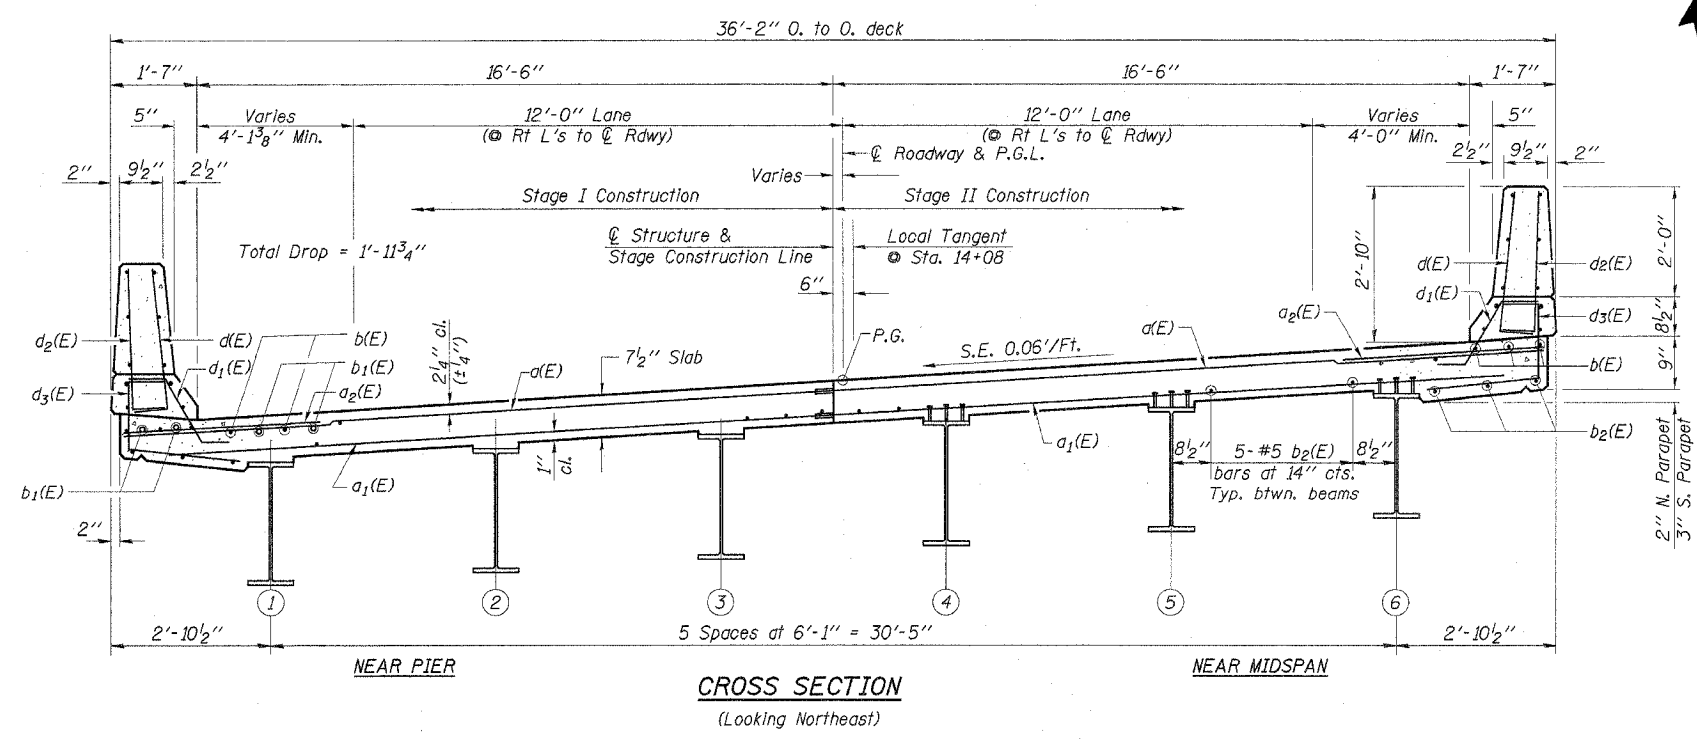

* Order d(E) and a1(E) bars full length. Cut to fit skew and use remainder of bars in opposite end.

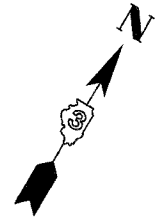

Notes:
 See Sheet 8 of 20 for superstructure details and Bill of Material.
 Reinforcement bars designated (E) shall be epoxy coated.
 Bars indicated thus 20 x 3-#5 etc. indicates 20 lines of bars with 3 lengths per line.
 See Sheet 8 of 20 for parapet reinforcement.
 See Sheet 8 of 20 for Section A-A.
 See Sheet 16 of 20 for Bar Splicer Details.

Work this Sheet with Sheets 7 & 8 of 20

| | |
|----------|-----------------|
| DESIGNED | P.S.L. |
| CHECKED | A.R.K. & F.J.S. |
| DRAWN | K.T.R. |
| CHECKED | P.S.L. & A.R.K. |
| SI-2-R | 9-01-03 |

SUPERSTRUCTURE DETAILS

IL. RTE. 71 OVER UNNAMED STREAM
 F.A.P. ROUTE 627 - SECTION 1BR
 LaSALLE COUNTY
 STA. 14+08.00
 STR. NO. 050-0244

| | | |
|--|---|---|
| 4440 ASH GROVE SPRINGFIELD, IL 62711 (217) 793-8600 cesino@tamvig.com | OZYURT AND STONE, INC. CONSULTING ENGINEERS | JOB NO.: 0306.4 FILE: SUPEROLDGN DATE: 08-31-04 |
|--|---|---|