

F.A.P. R.T.E.	SECTION	COUNTY	TOTAL SHEETS	SHEET NO.
627	1BR	LaSALLE	46	46
STA. 16+00		TO STA. 18+00		
ILLINOIS				


CONTRACT NO. 66364

C= 0 F= 0 AHEAD
 C= 6 F= 0 BACK

C= 1 F= 0

C= 3 F= 3

C= 7 F= 33

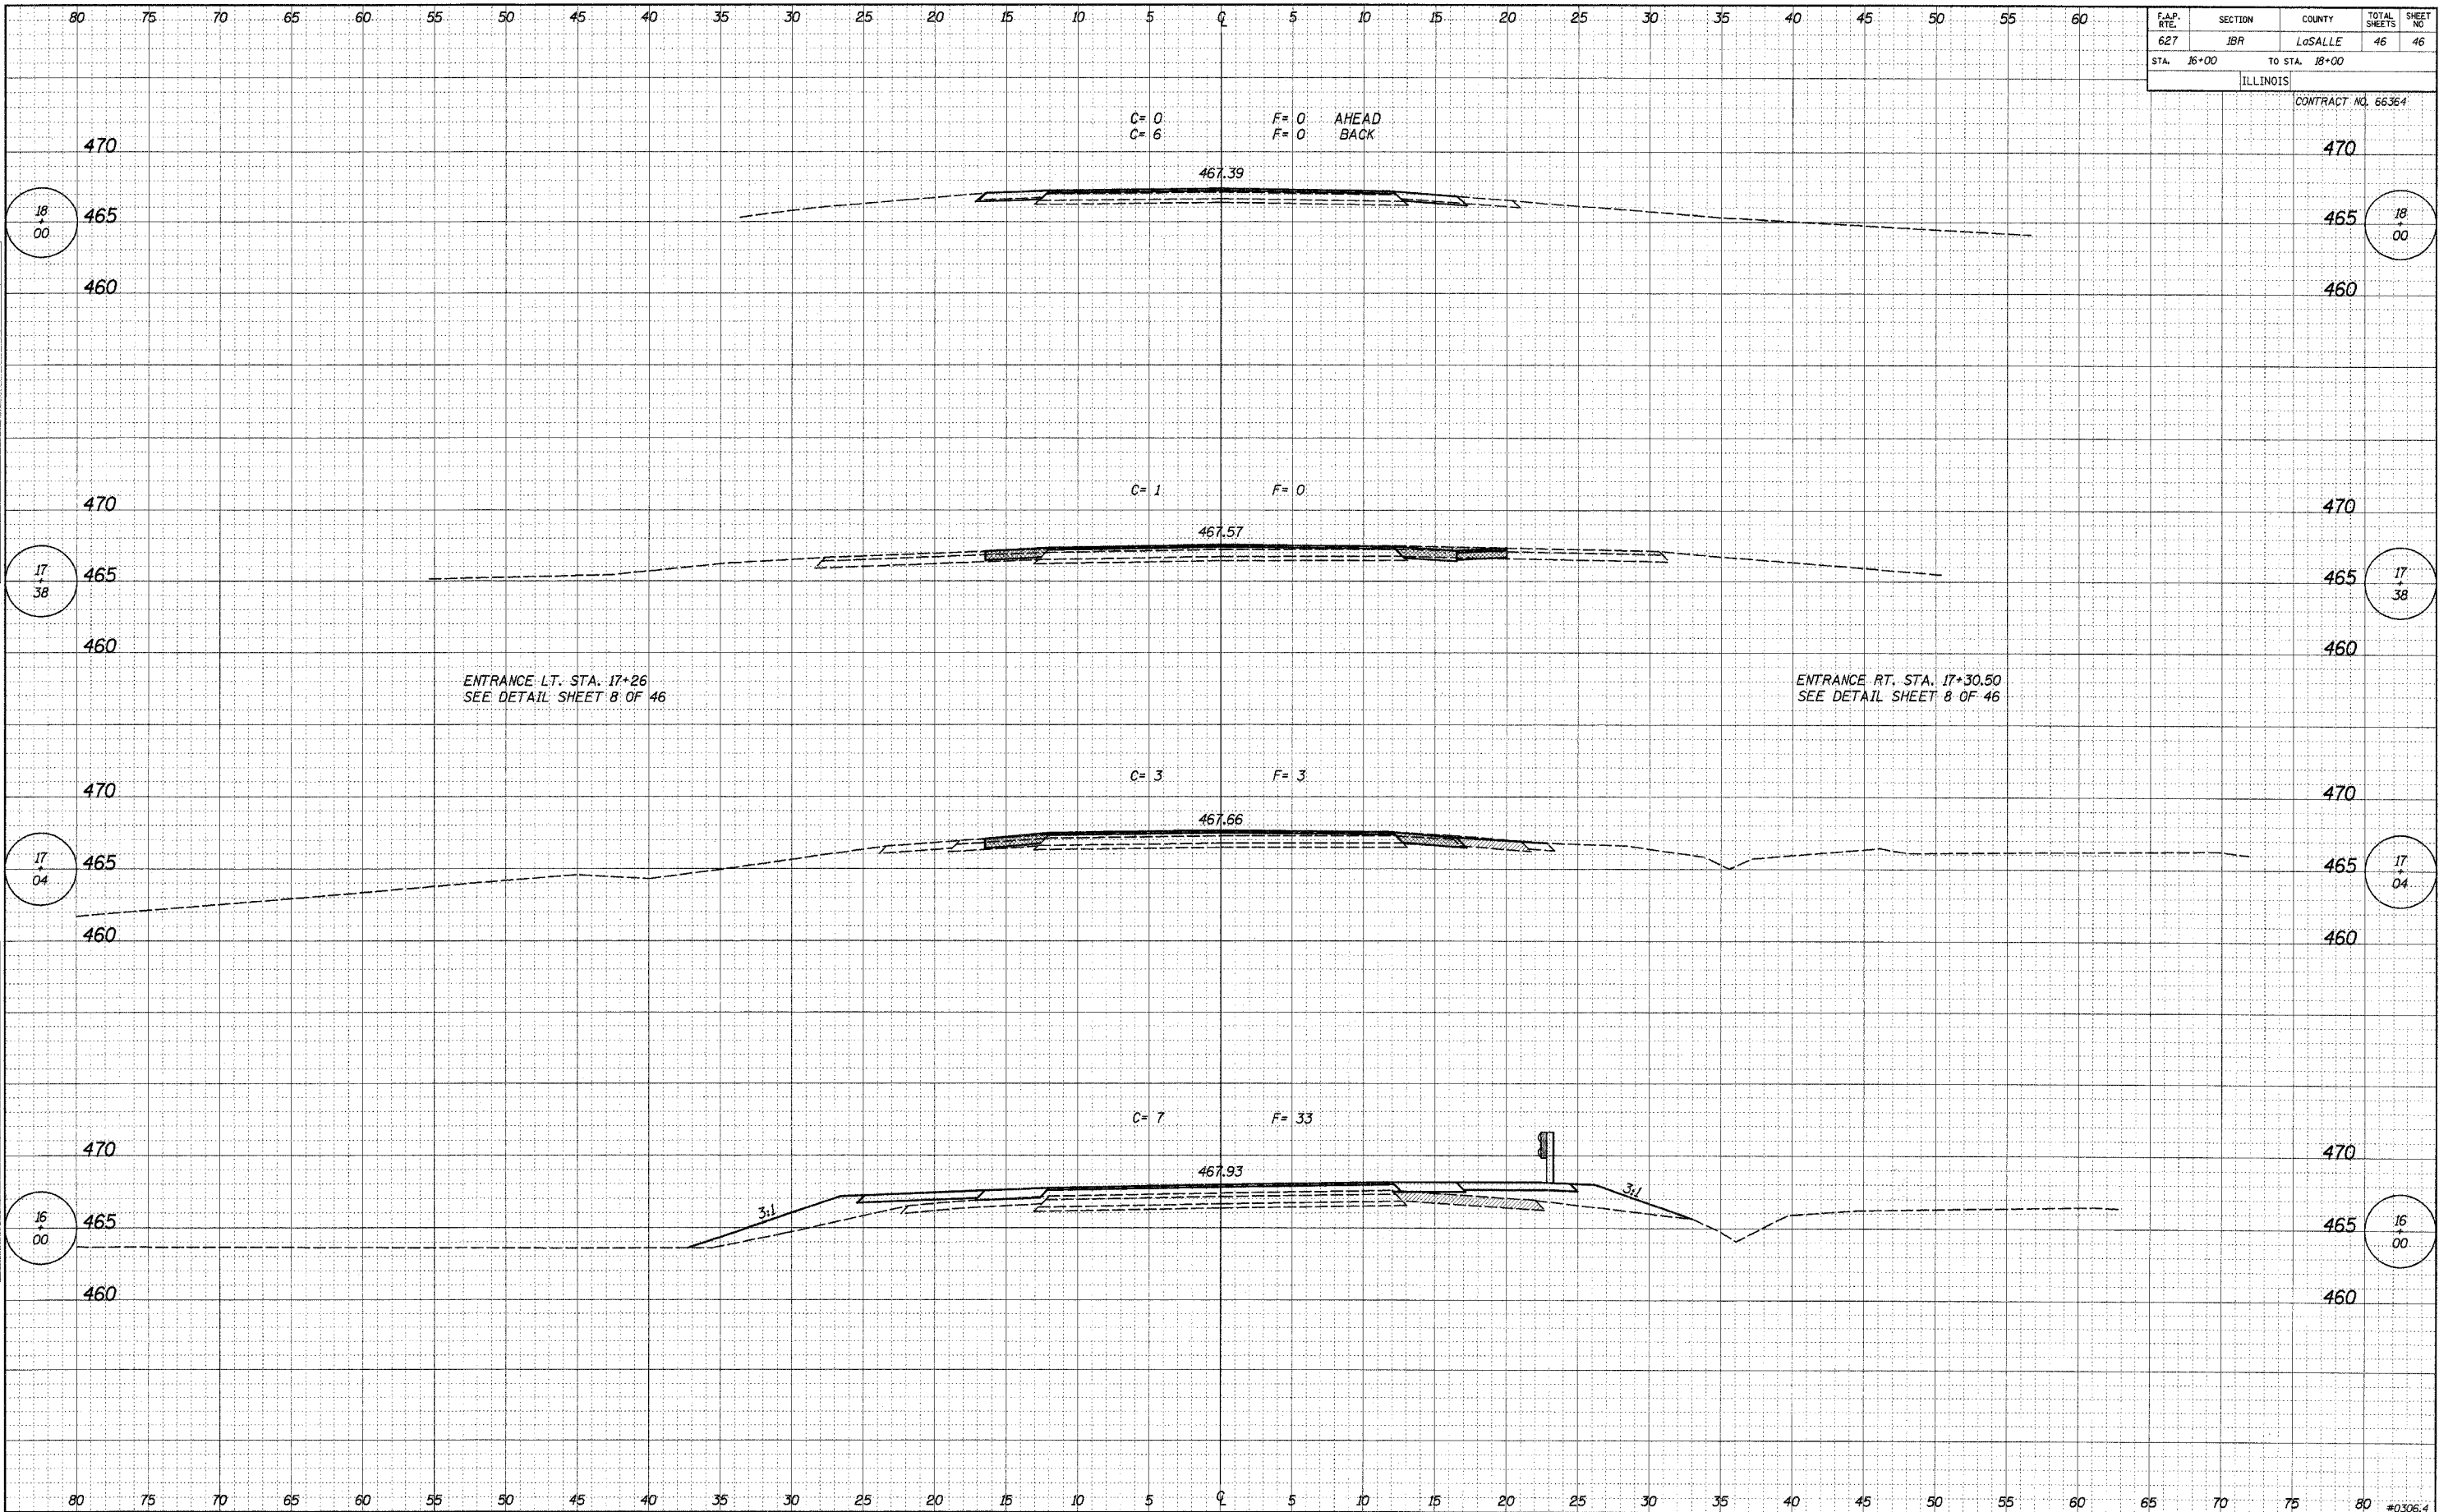

ENTRANCE LT. STA. 17+26
 SEE DETAIL SHEET 8 OF 46

ENTRANCE RT. STA. 17+30.50
 SEE DETAIL SHEET 8 OF 46

DATE: _____ BY: _____

ORIGINAL SURVEY: _____

FINAL SURVEY: _____

NOTE BOOK: _____

AREAS CHECKED: _____

DATE: _____ BY: _____

ORIGINAL SURVEY: _____

FINAL SURVEY: _____

NOTE BOOK: _____

AREAS CHECKED: _____