
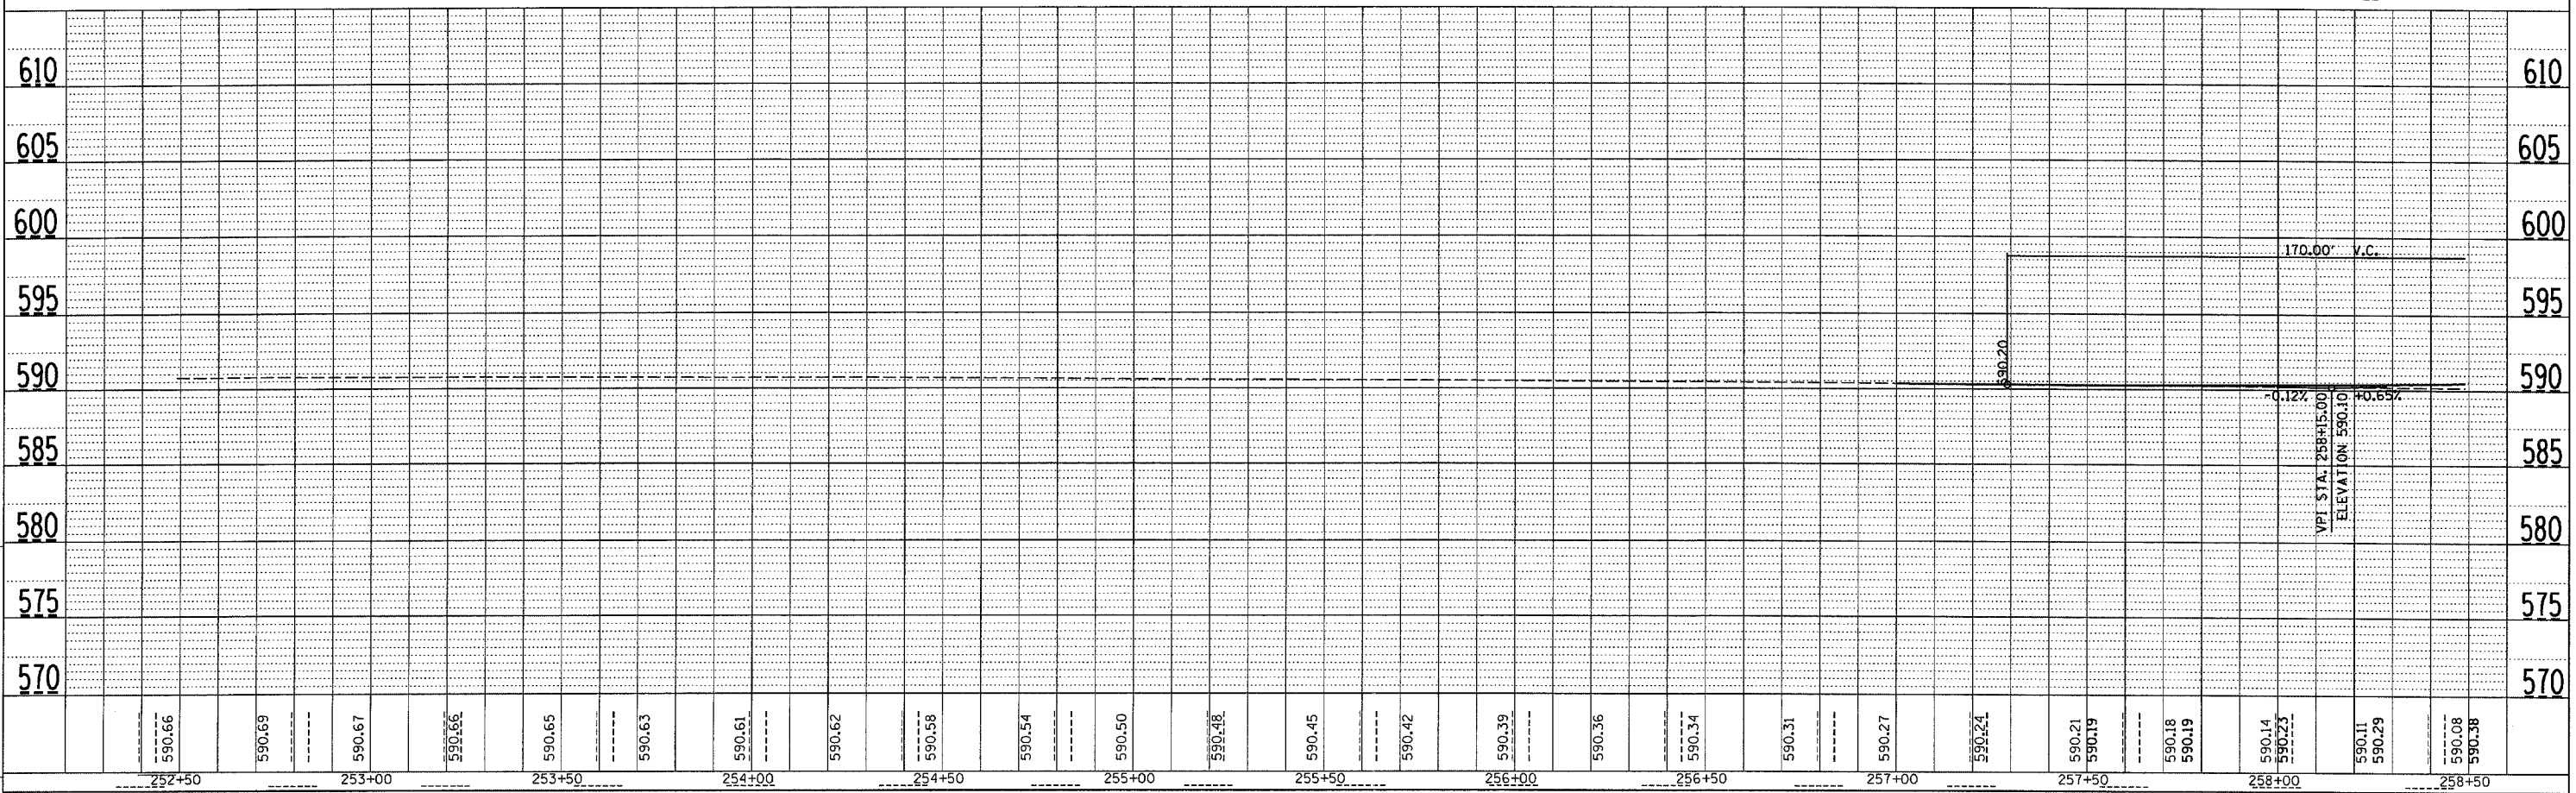
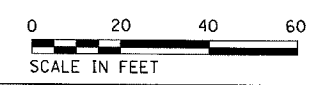


F.A.S. RTE.	SECTION	COUNTY	TOTAL SHEETS	SHEET NO.
1317	109 BR,N	KANKAKEE	58	8
STA. 255+50		TO STA. 258+50		
FED. ROAD DIST. NO. ILLINOIS FED. AID PROJECT				

PLAN	SURVEYED	DATE
NOTE BOOK NO.	BY	
NO.		

PROFILE	SURVEYED	DATE
NOTE BOOK NO.	BY	

Dec. 02, 2003
 1603002.DWG.DGN

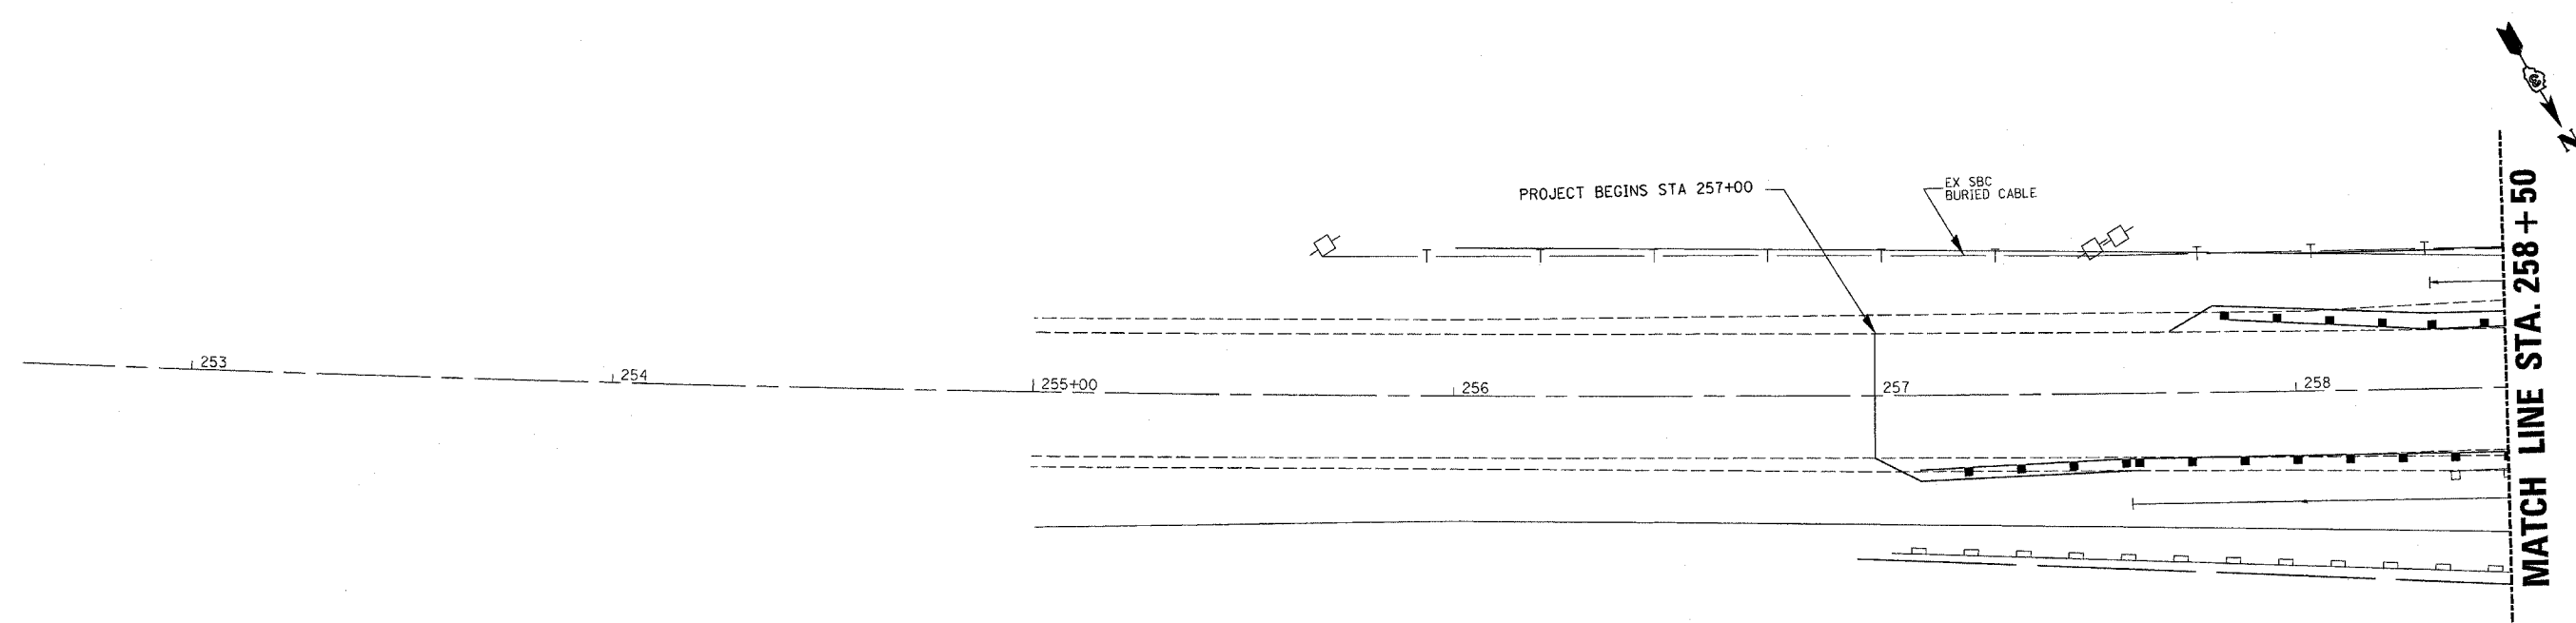

STA. 255 + 00 TO STA. 258 + 50
IL 113 PLAN & PROFILE