


F.A.S. RTE	SECTION	COUNTY	TOTAL SHEETS	SHEET NO
1317	109 BR.N	KANKAKEE	58	34
STA.	TO STA.			
FED. ROAD DIST. NO.	ILLINOIS	FED. AID PROJECT		

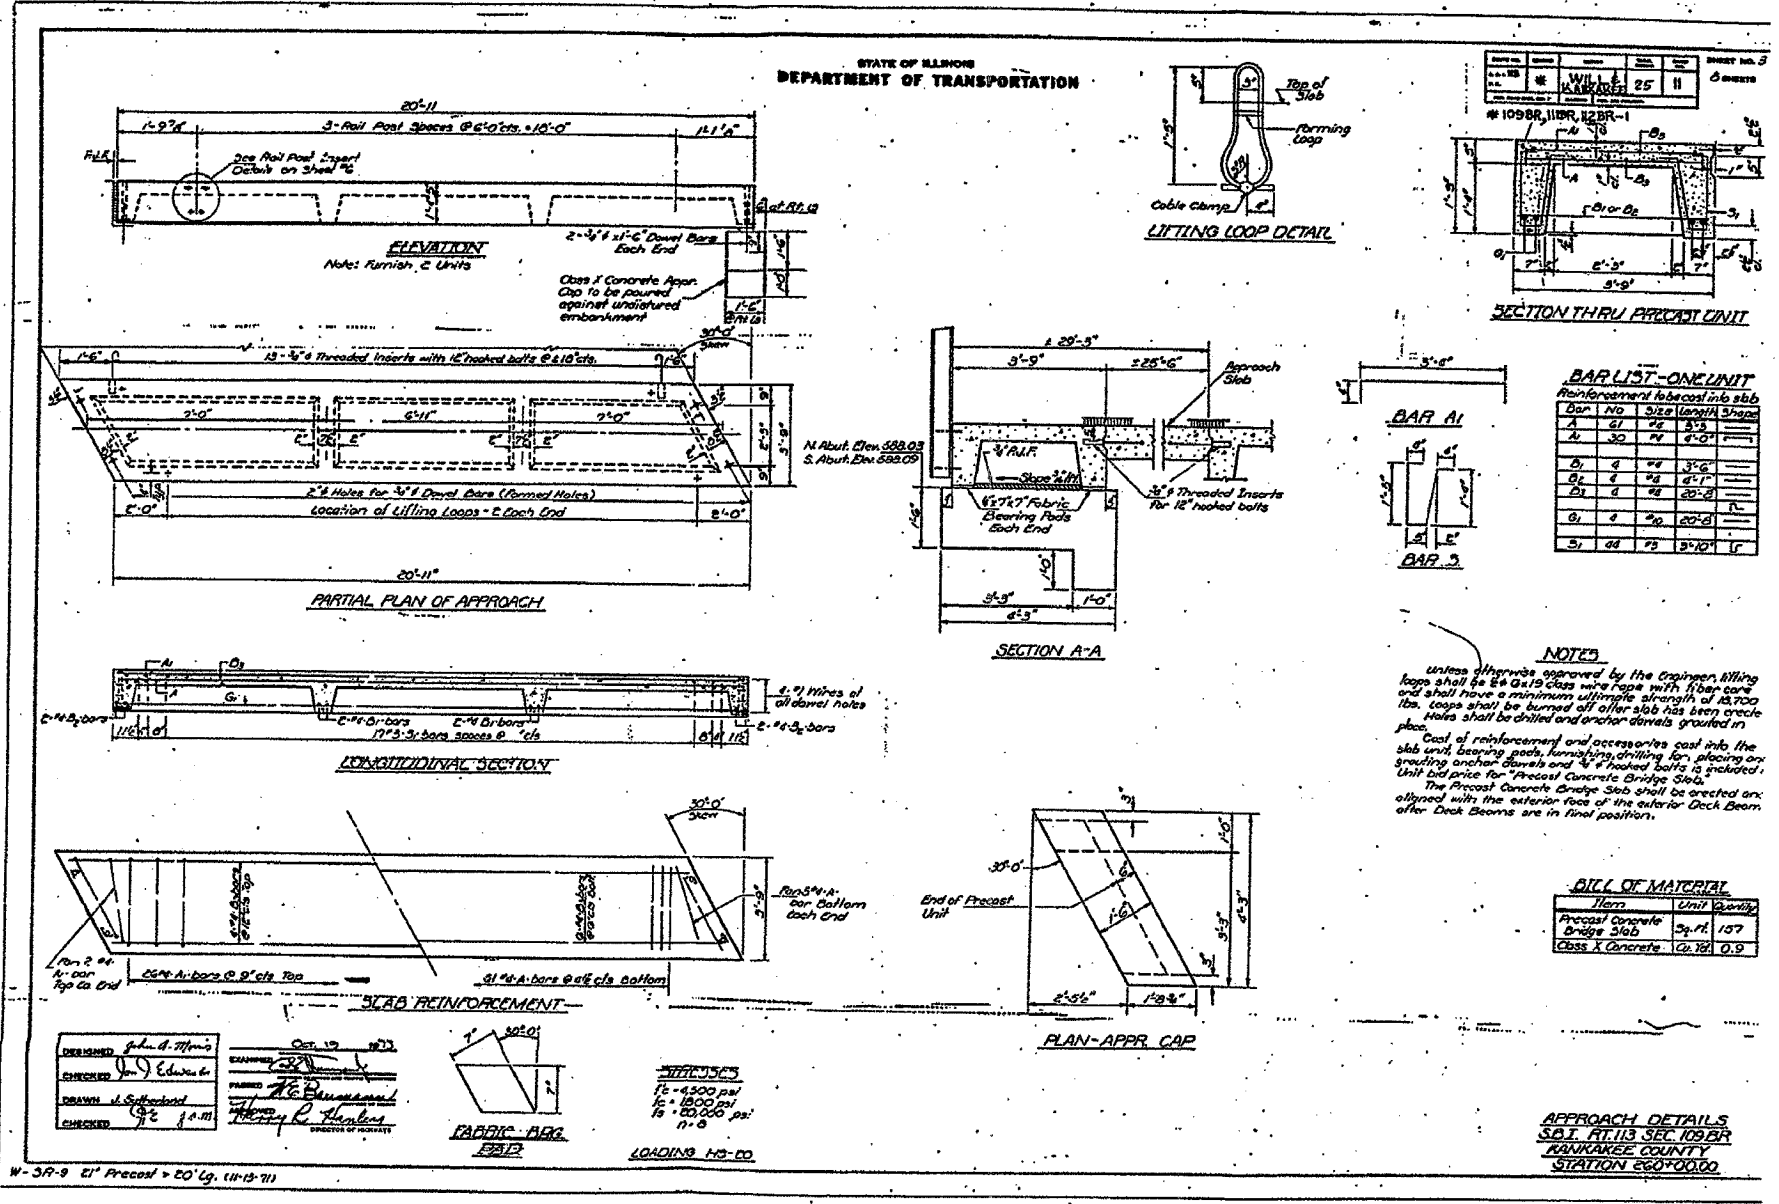

ILLINOIS DEPARTMENT OF TRANSPORTATION

EX BR PLANS FOR INFORMATION ONLY

SCALE: VERT. ...
DATE ...

DRAWN BY ...
CHECKED BY ...