


PLOT DATE = 8/24/2005  
FILE NAME = #FILEL9  
SCALE = #SCALE  
USER NAME = #USER

ORIGINAL SURVEY  
SURVEY PLOTTED  
NOTE BOOK TEMPLATE  
AREAS CHECKED  
NO. \_\_\_\_\_

FINAL SURVEY  
SURVEY PLOTTED  
NOTE BOOK TEMPLATE  
AREAS CHECKED  
NO. \_\_\_\_\_

BY \_\_\_\_\_  
DATE \_\_\_\_\_

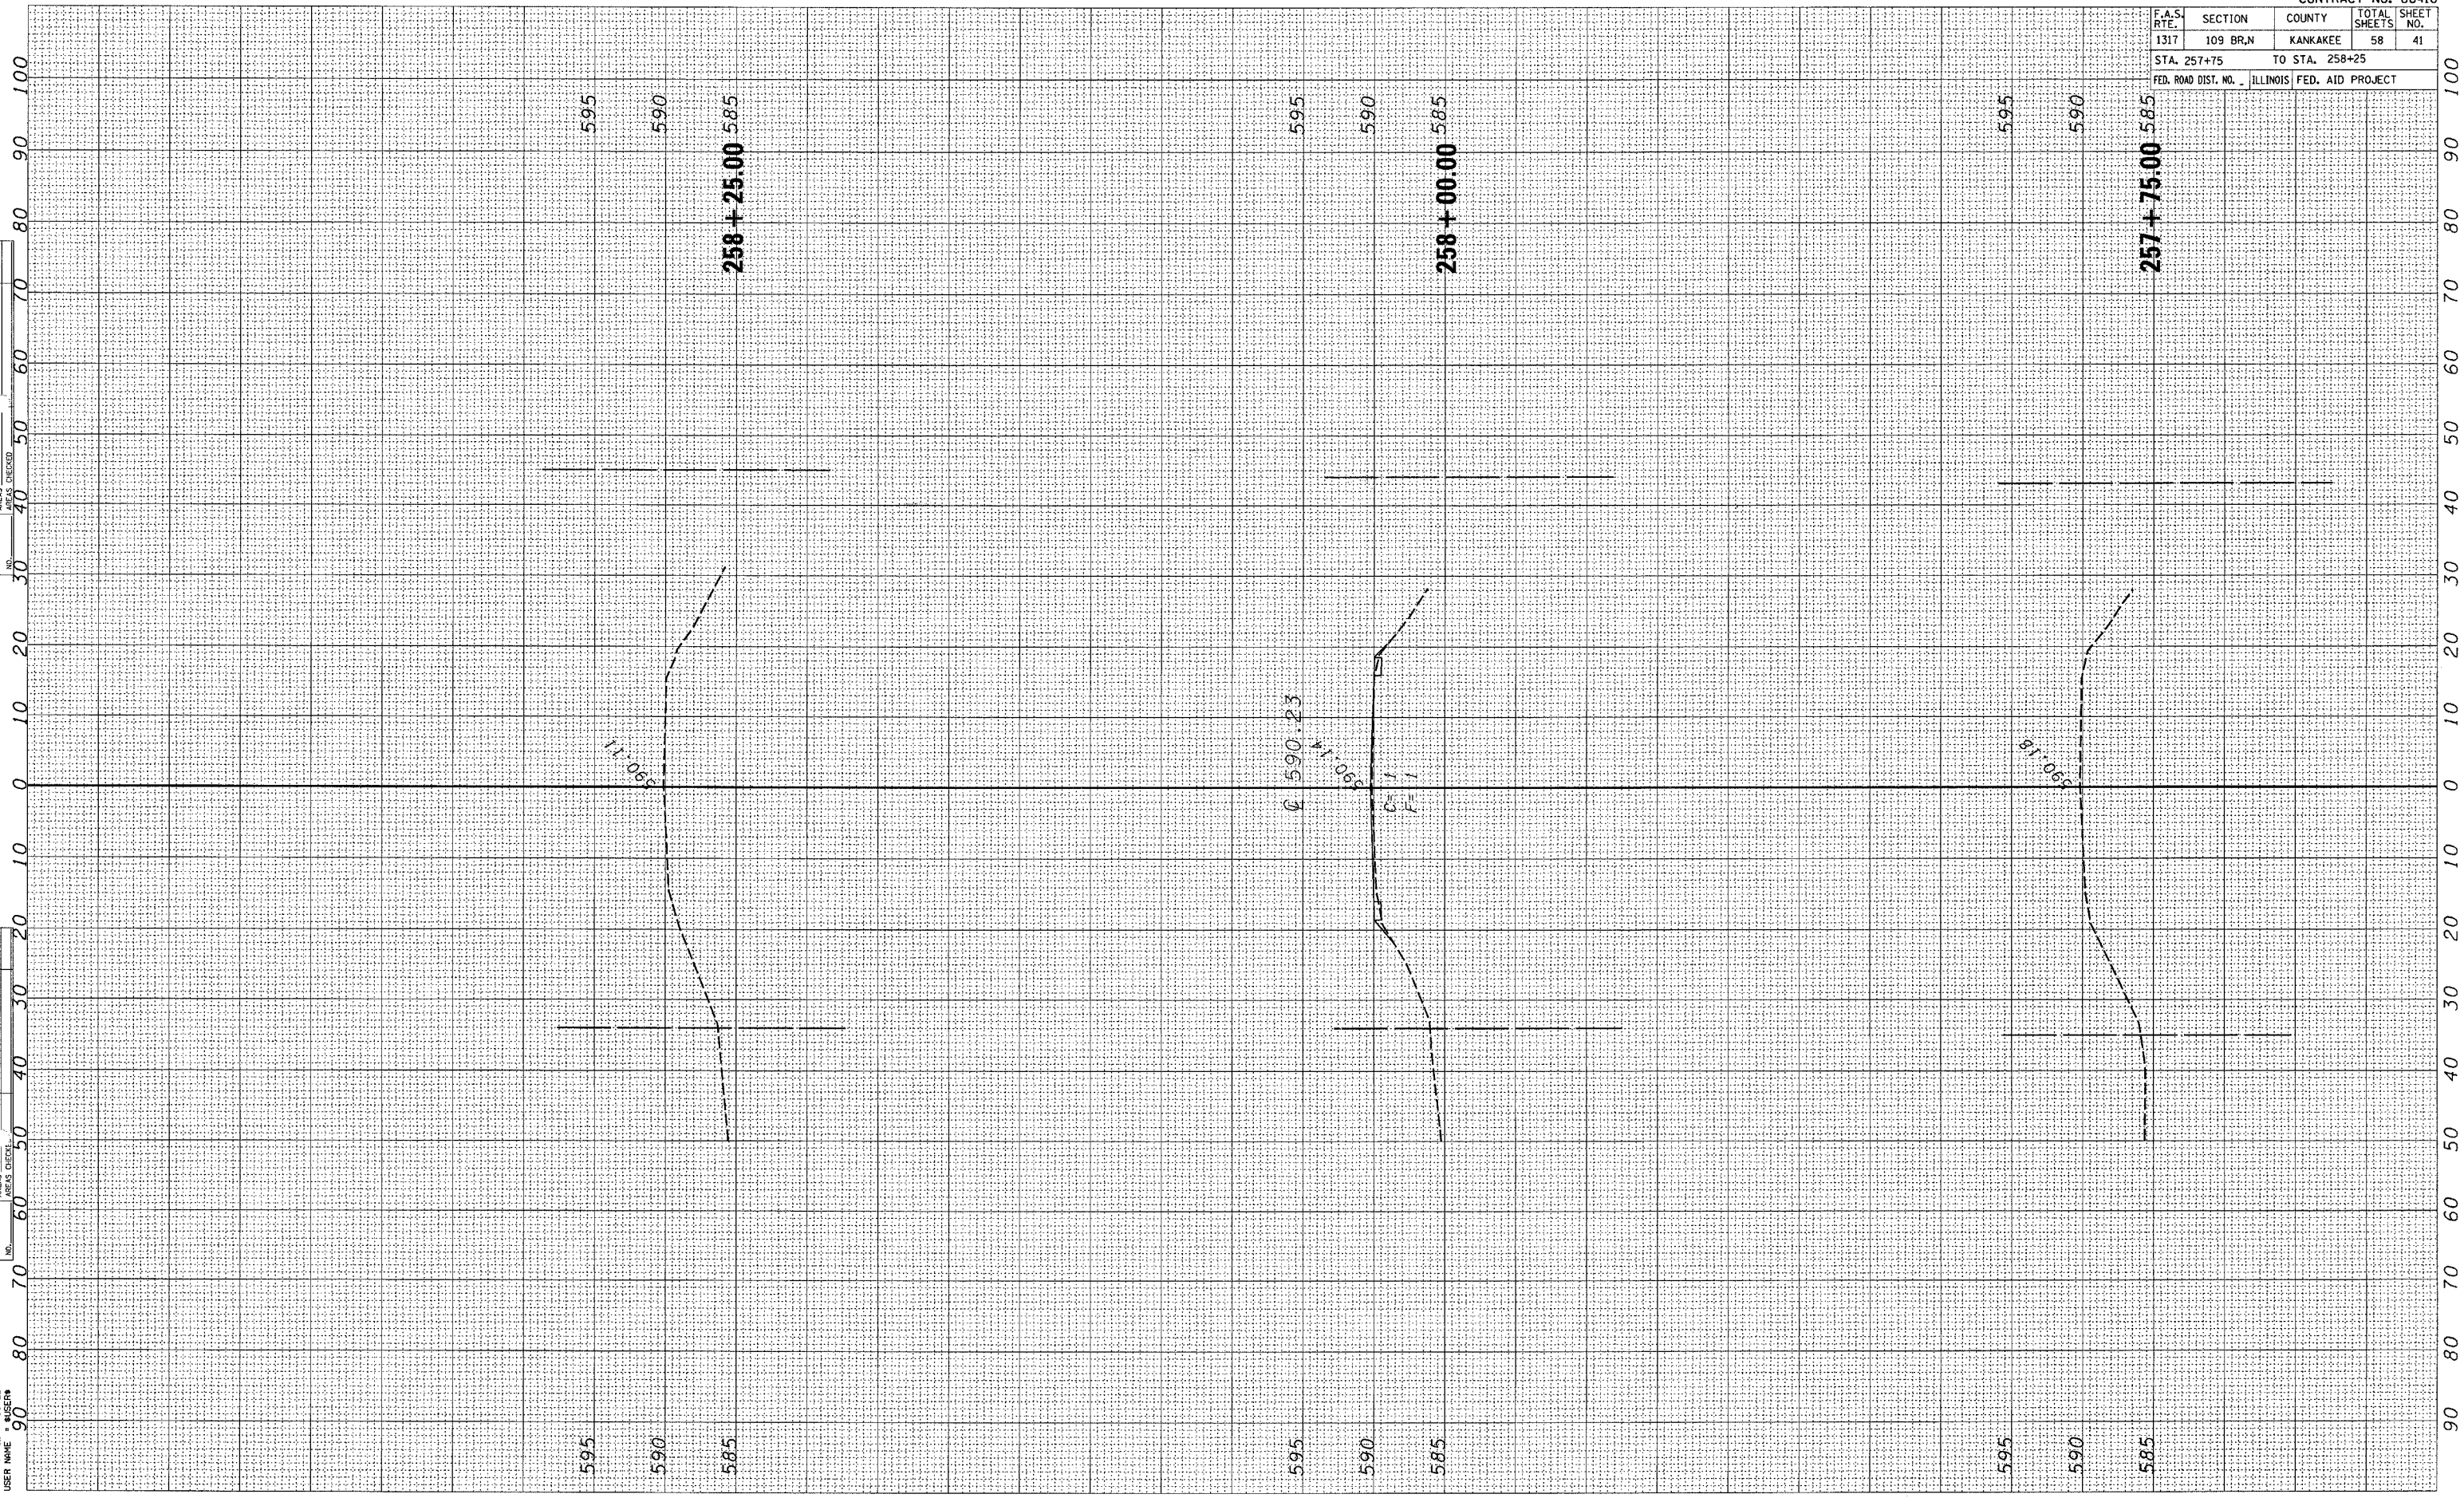

CONTRACT NO. 66410				
F.A.S. RTE.	SECTION	COUNTY	TOTAL SHEETS	SHEET NO.
1317	109 BR,N	KANKAKEE	58	41
STA. 257+75		TO STA. 258+25		
FED. ROAD DIST. NO.		ILLINOIS FED. AID PROJECT		