


PLOT DATE = 8/24/2005
 FILE NAME = #FILEL5
 USER NAME = #USERN

ORIGINAL SURVEY CHECKED _____
 SURVEY PLOTTED _____
 NOTE BOOK _____
 TEMPLATE _____
 AREAS _____
 CHECKED _____
 NO. _____

FINAL SURVEY CHECKED _____
 SURVEY PLOTTED _____
 NOTE BOOK _____
 TEMPLATE _____
 AREAS _____
 CHECKED _____
 NO. _____

BY _____
 DATE _____

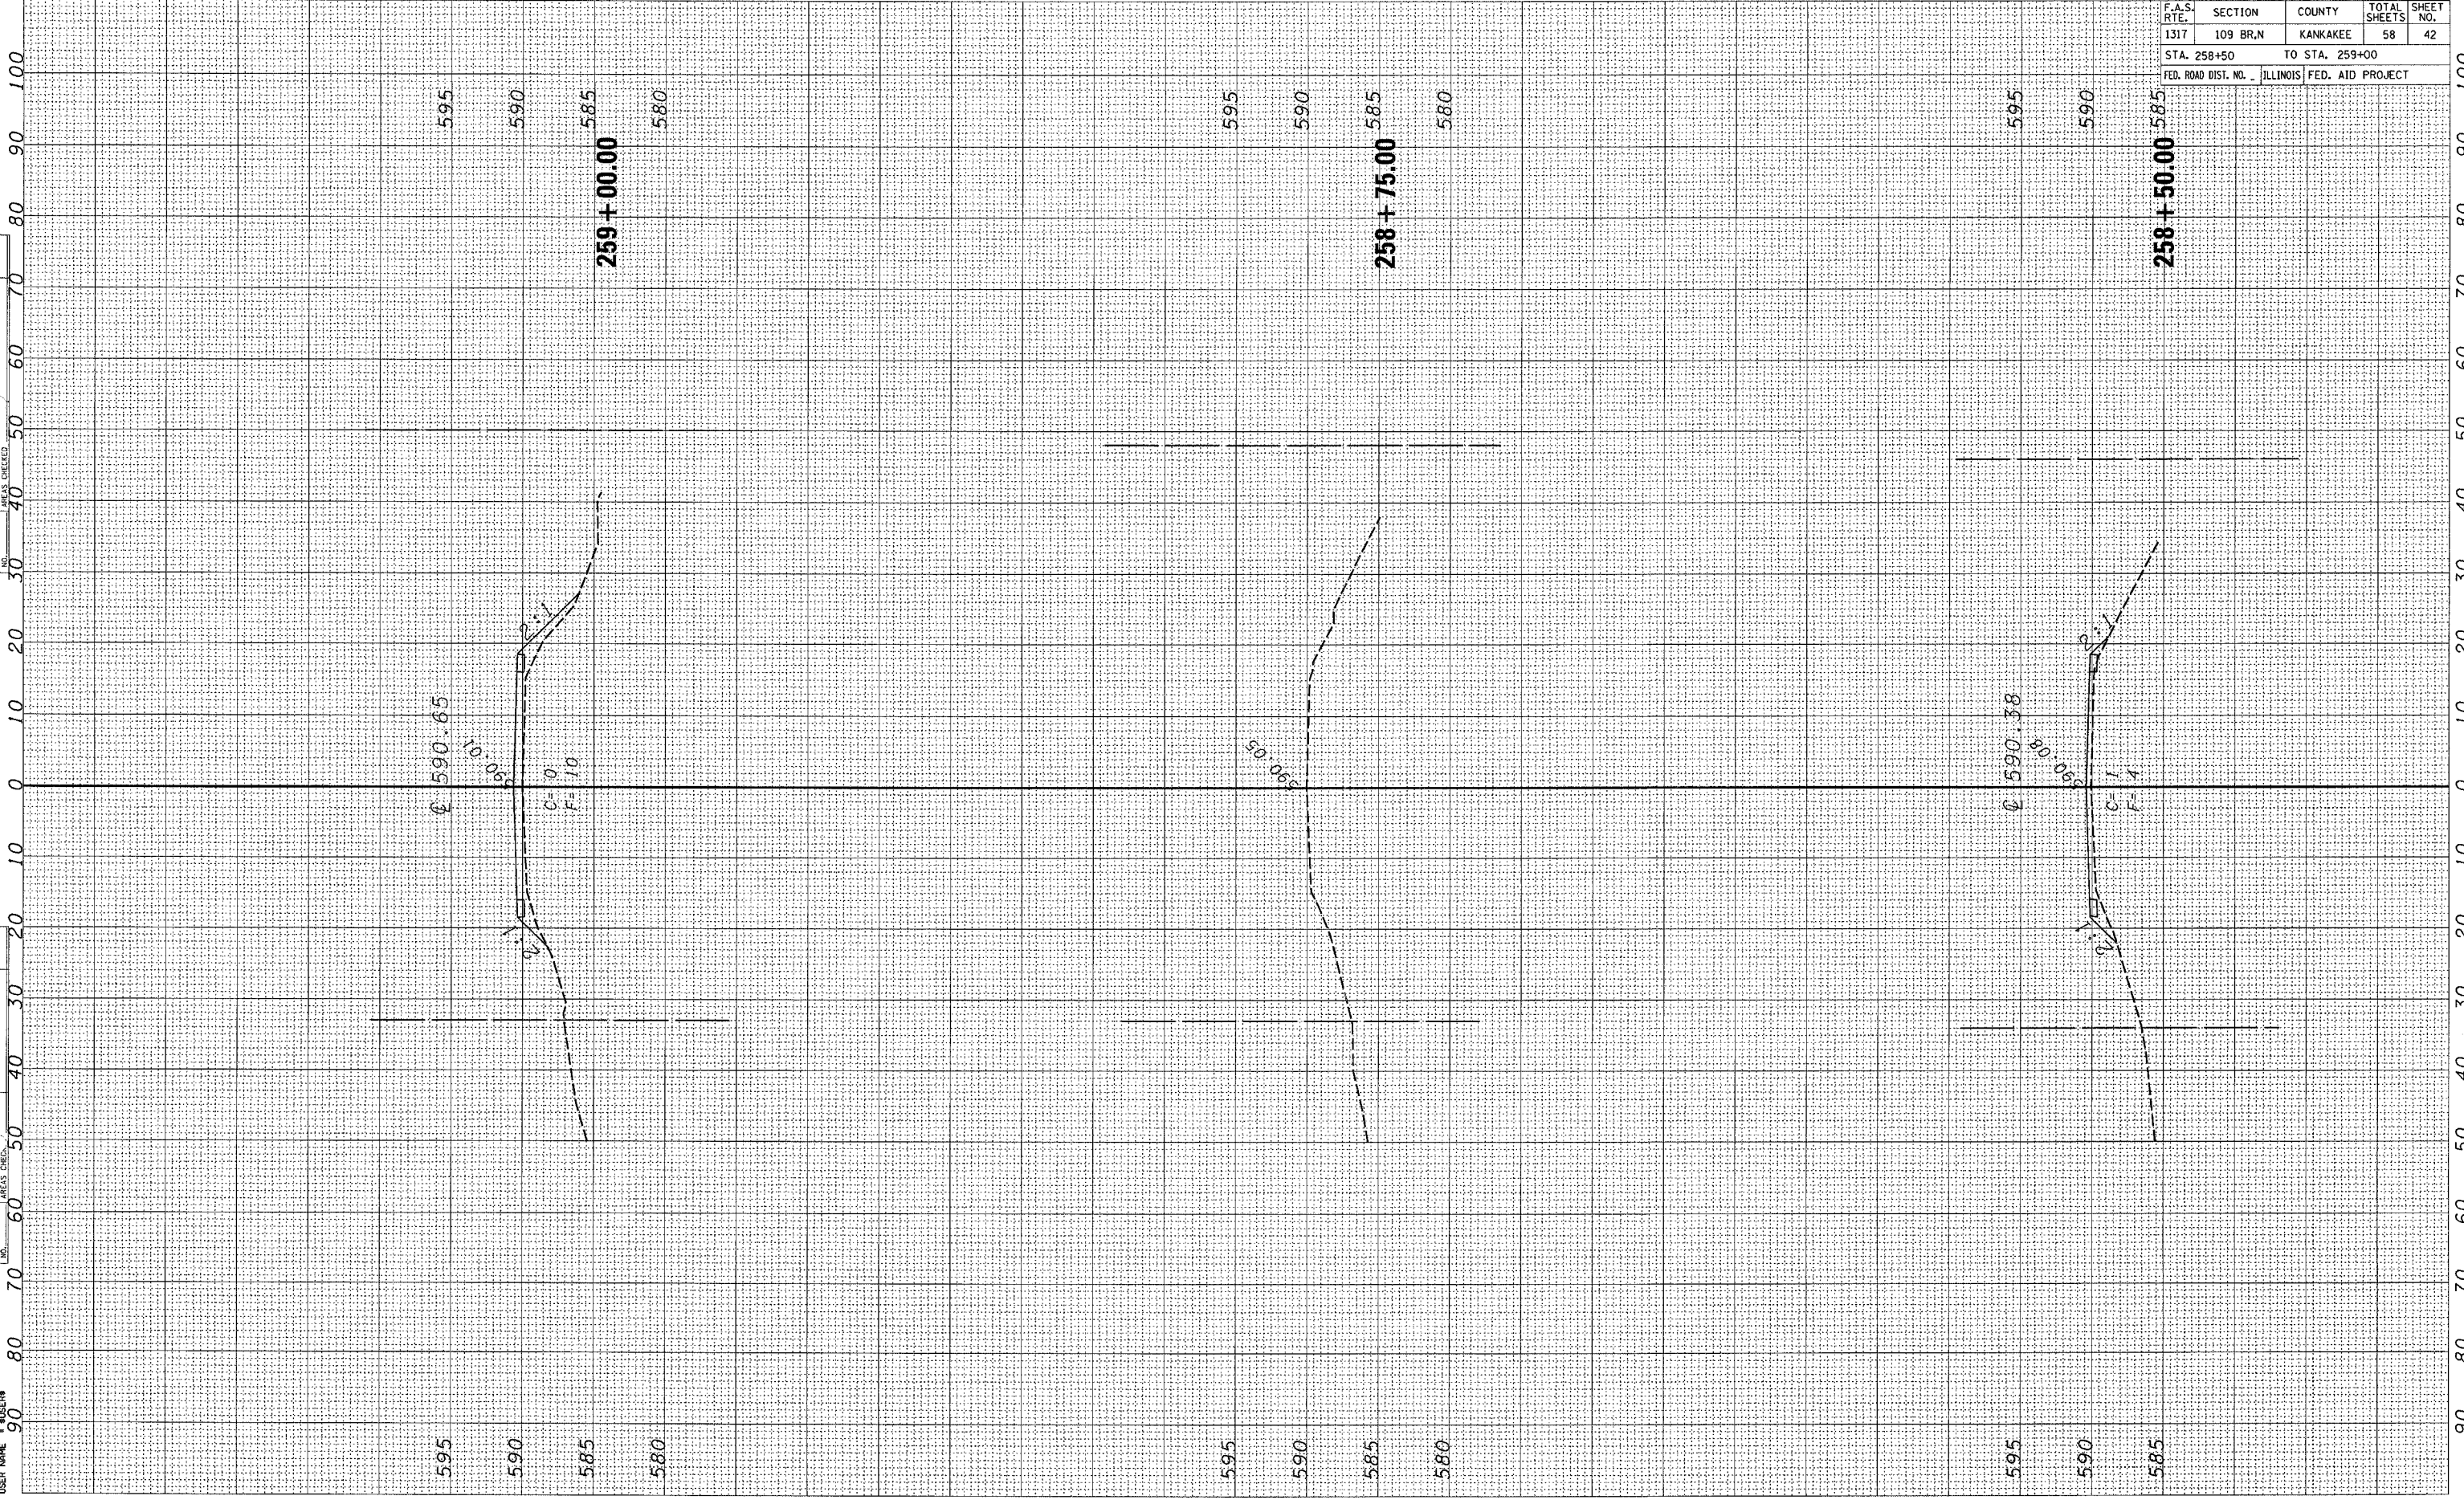

CONTRACT NO. 66410				
F.A.S. RTE.	SECTION	COUNTY	TOTAL SHEETS	SHEET NO.
1317	109 BR,N	KANKAKEE	58	42
STA. 258+50			TO STA. 259+00	
FED. ROAD DIST. NO. ILLINOIS FED. AID PROJECT				