


PLOT DATE = 01/24/2005
 FILE NAME = 01LE14
 PLOT SCALE = 80000
 USER NAME =

ORIGINAL SURVEY
 CHECKED BY
 DATE

FINAL SURVEY
 CHECKED BY
 DATE

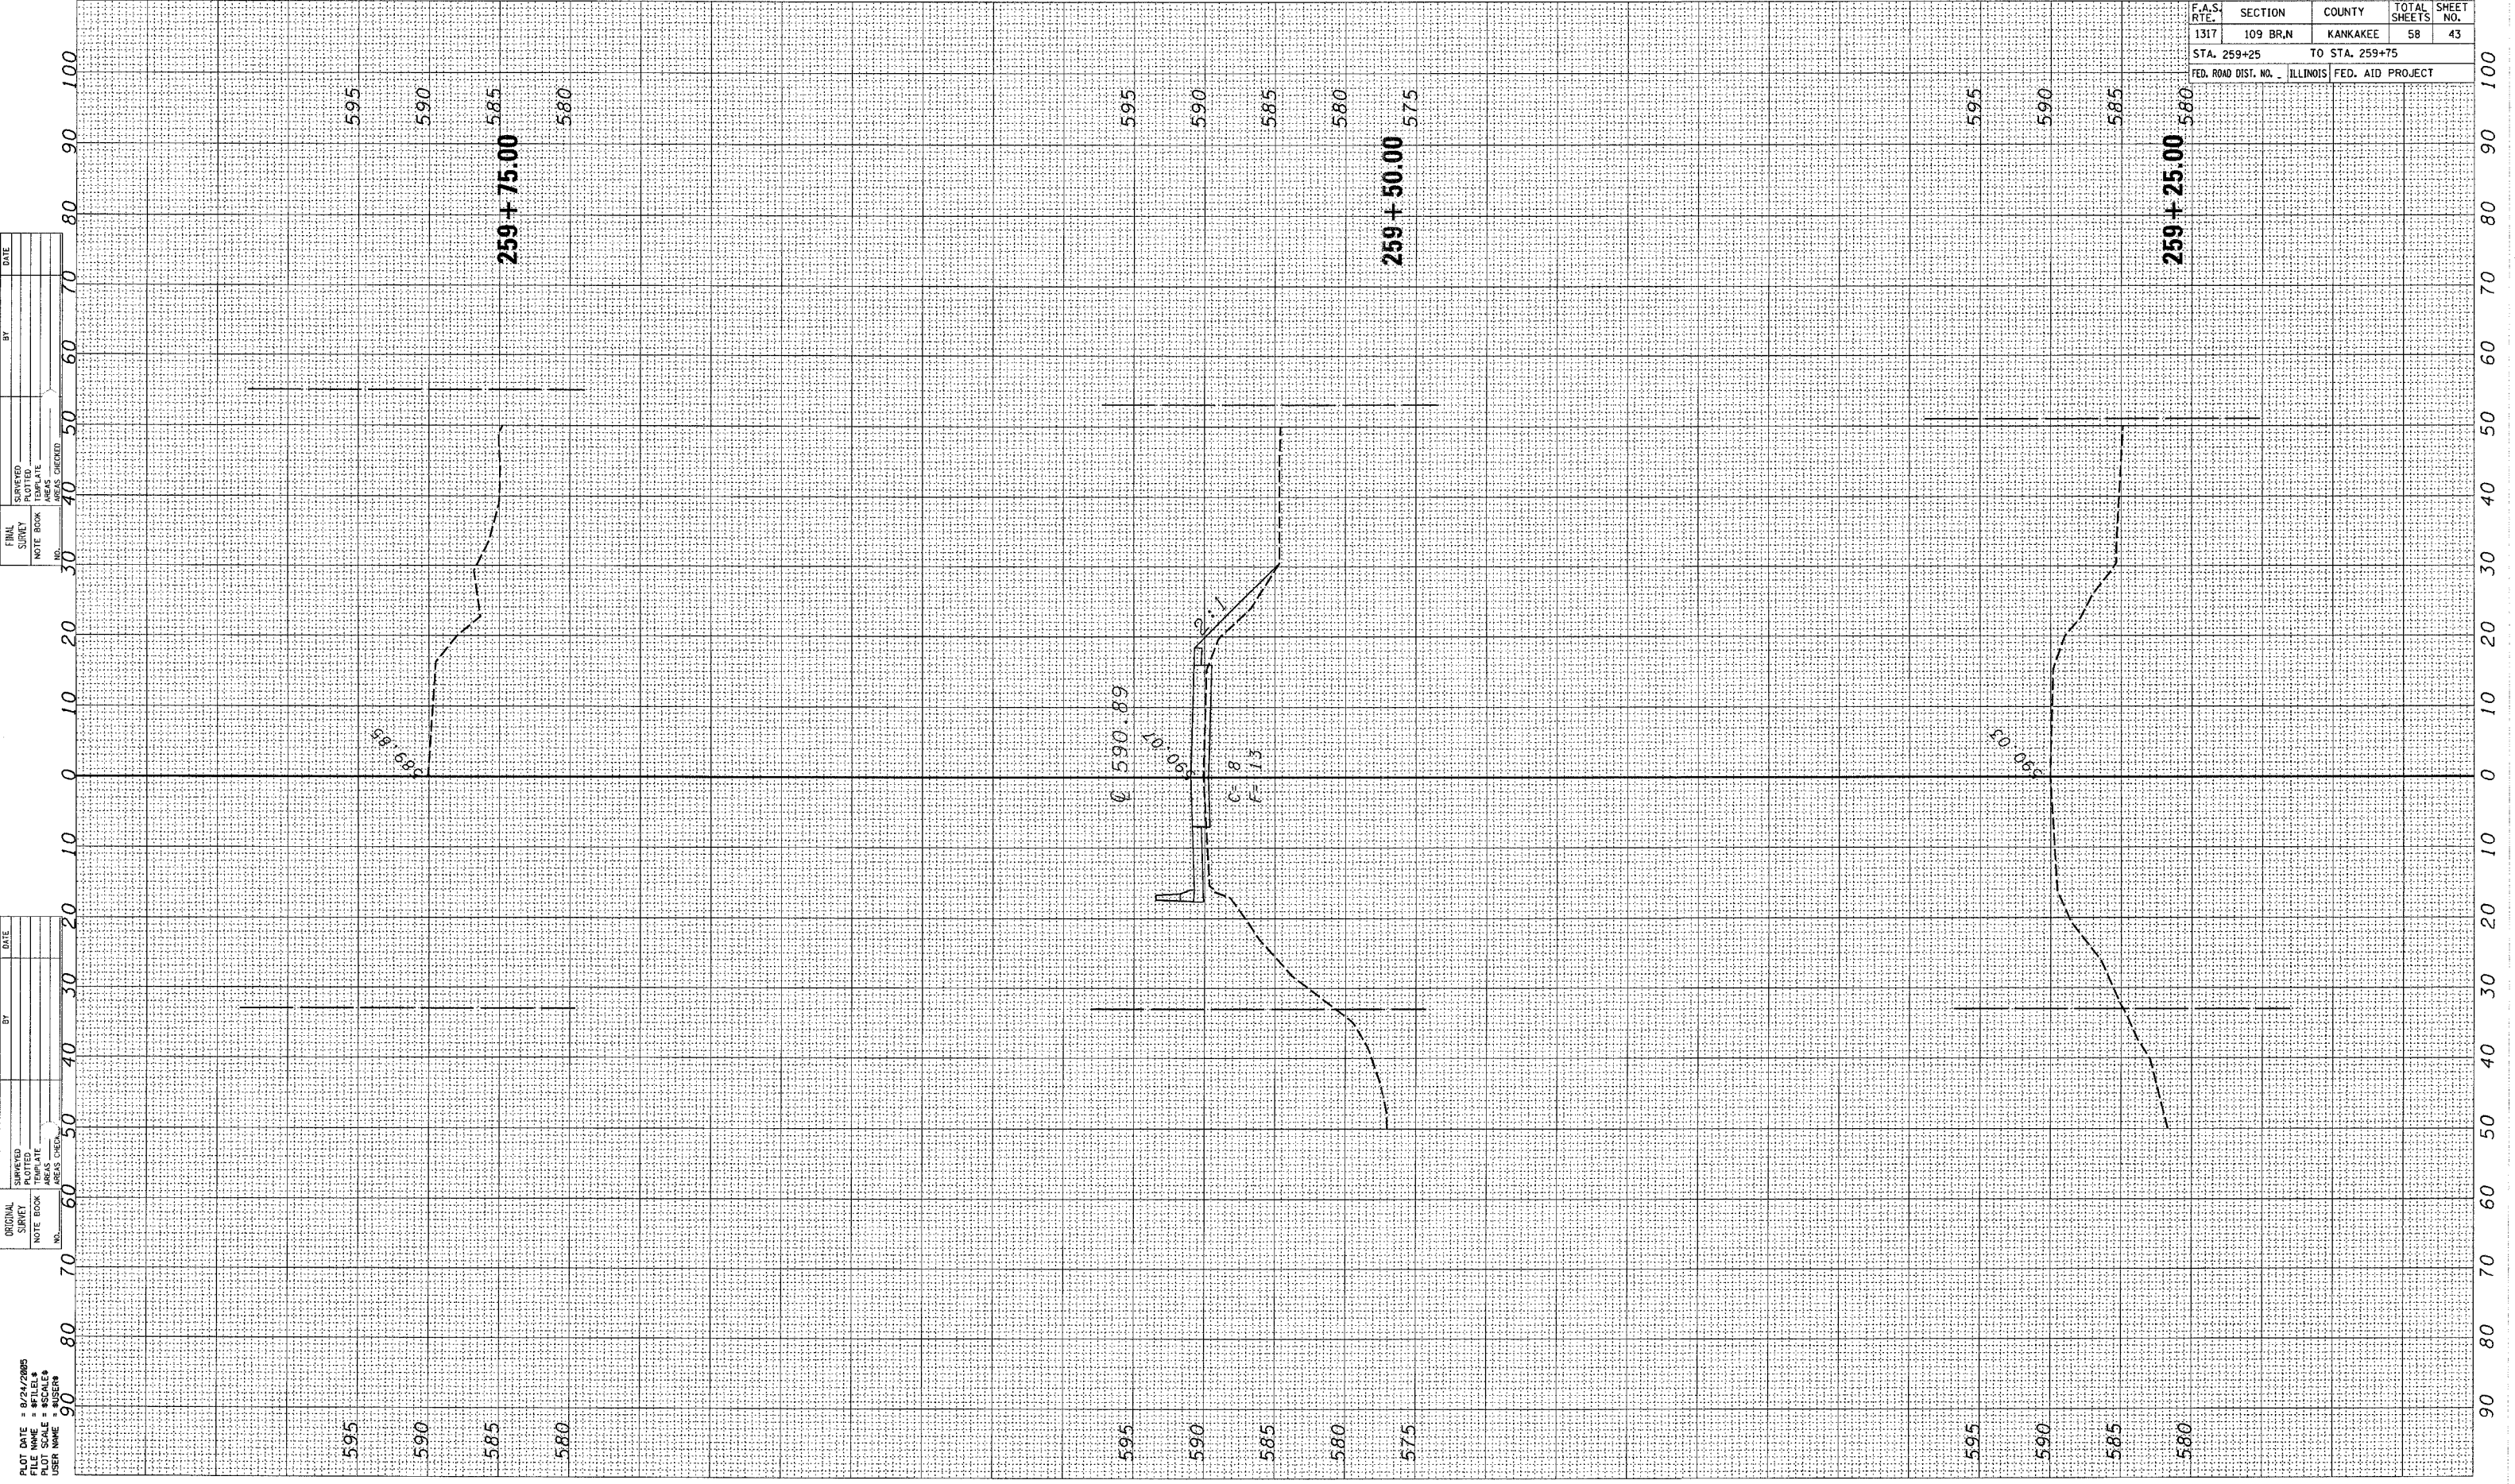

| CONTRACT NO. 66410 | | | |
|------------------------------|----------|------------------|-----------------|
| F.A.S. RTE. | SECTION | COUNTY | TOTAL SHEET NO. |
| 1317 | 109 BR.N | KANKAKEE | 58 |
| STA. 259+25 | | TO STA. 259+75 | |
| FED. ROAD DIST. NO. ILLINOIS | | FED. AID PROJECT | |

70 80 90 100
 0 10 20 30 40 50 60 70 80 90 100