


CONTRACT NO. 66410

F.A.S. RT#	SECTION	COUNTY	TOTAL SHEETS	SHEET NO.
1317	109 BR,N	KANKAKEE	58	53
STA. 105+50		TO STA.106+00		
FED. ROAD DIST. NO. - ILLINOIS		FED. AID PROJECT		

FINAL SURVEY	CHECKED	BY	DATE
NOTE BOOK	PLOTTED		
NO.	AREAS CHECKED		

ORIGINAL SURVEY	CHECKED	BY	DATE
NOTE BOOK	PLOTTED		
NO.	AREAS CHECKED		

Dec. 23, 2003
 \ap03002\ssst\3000pr.dgn

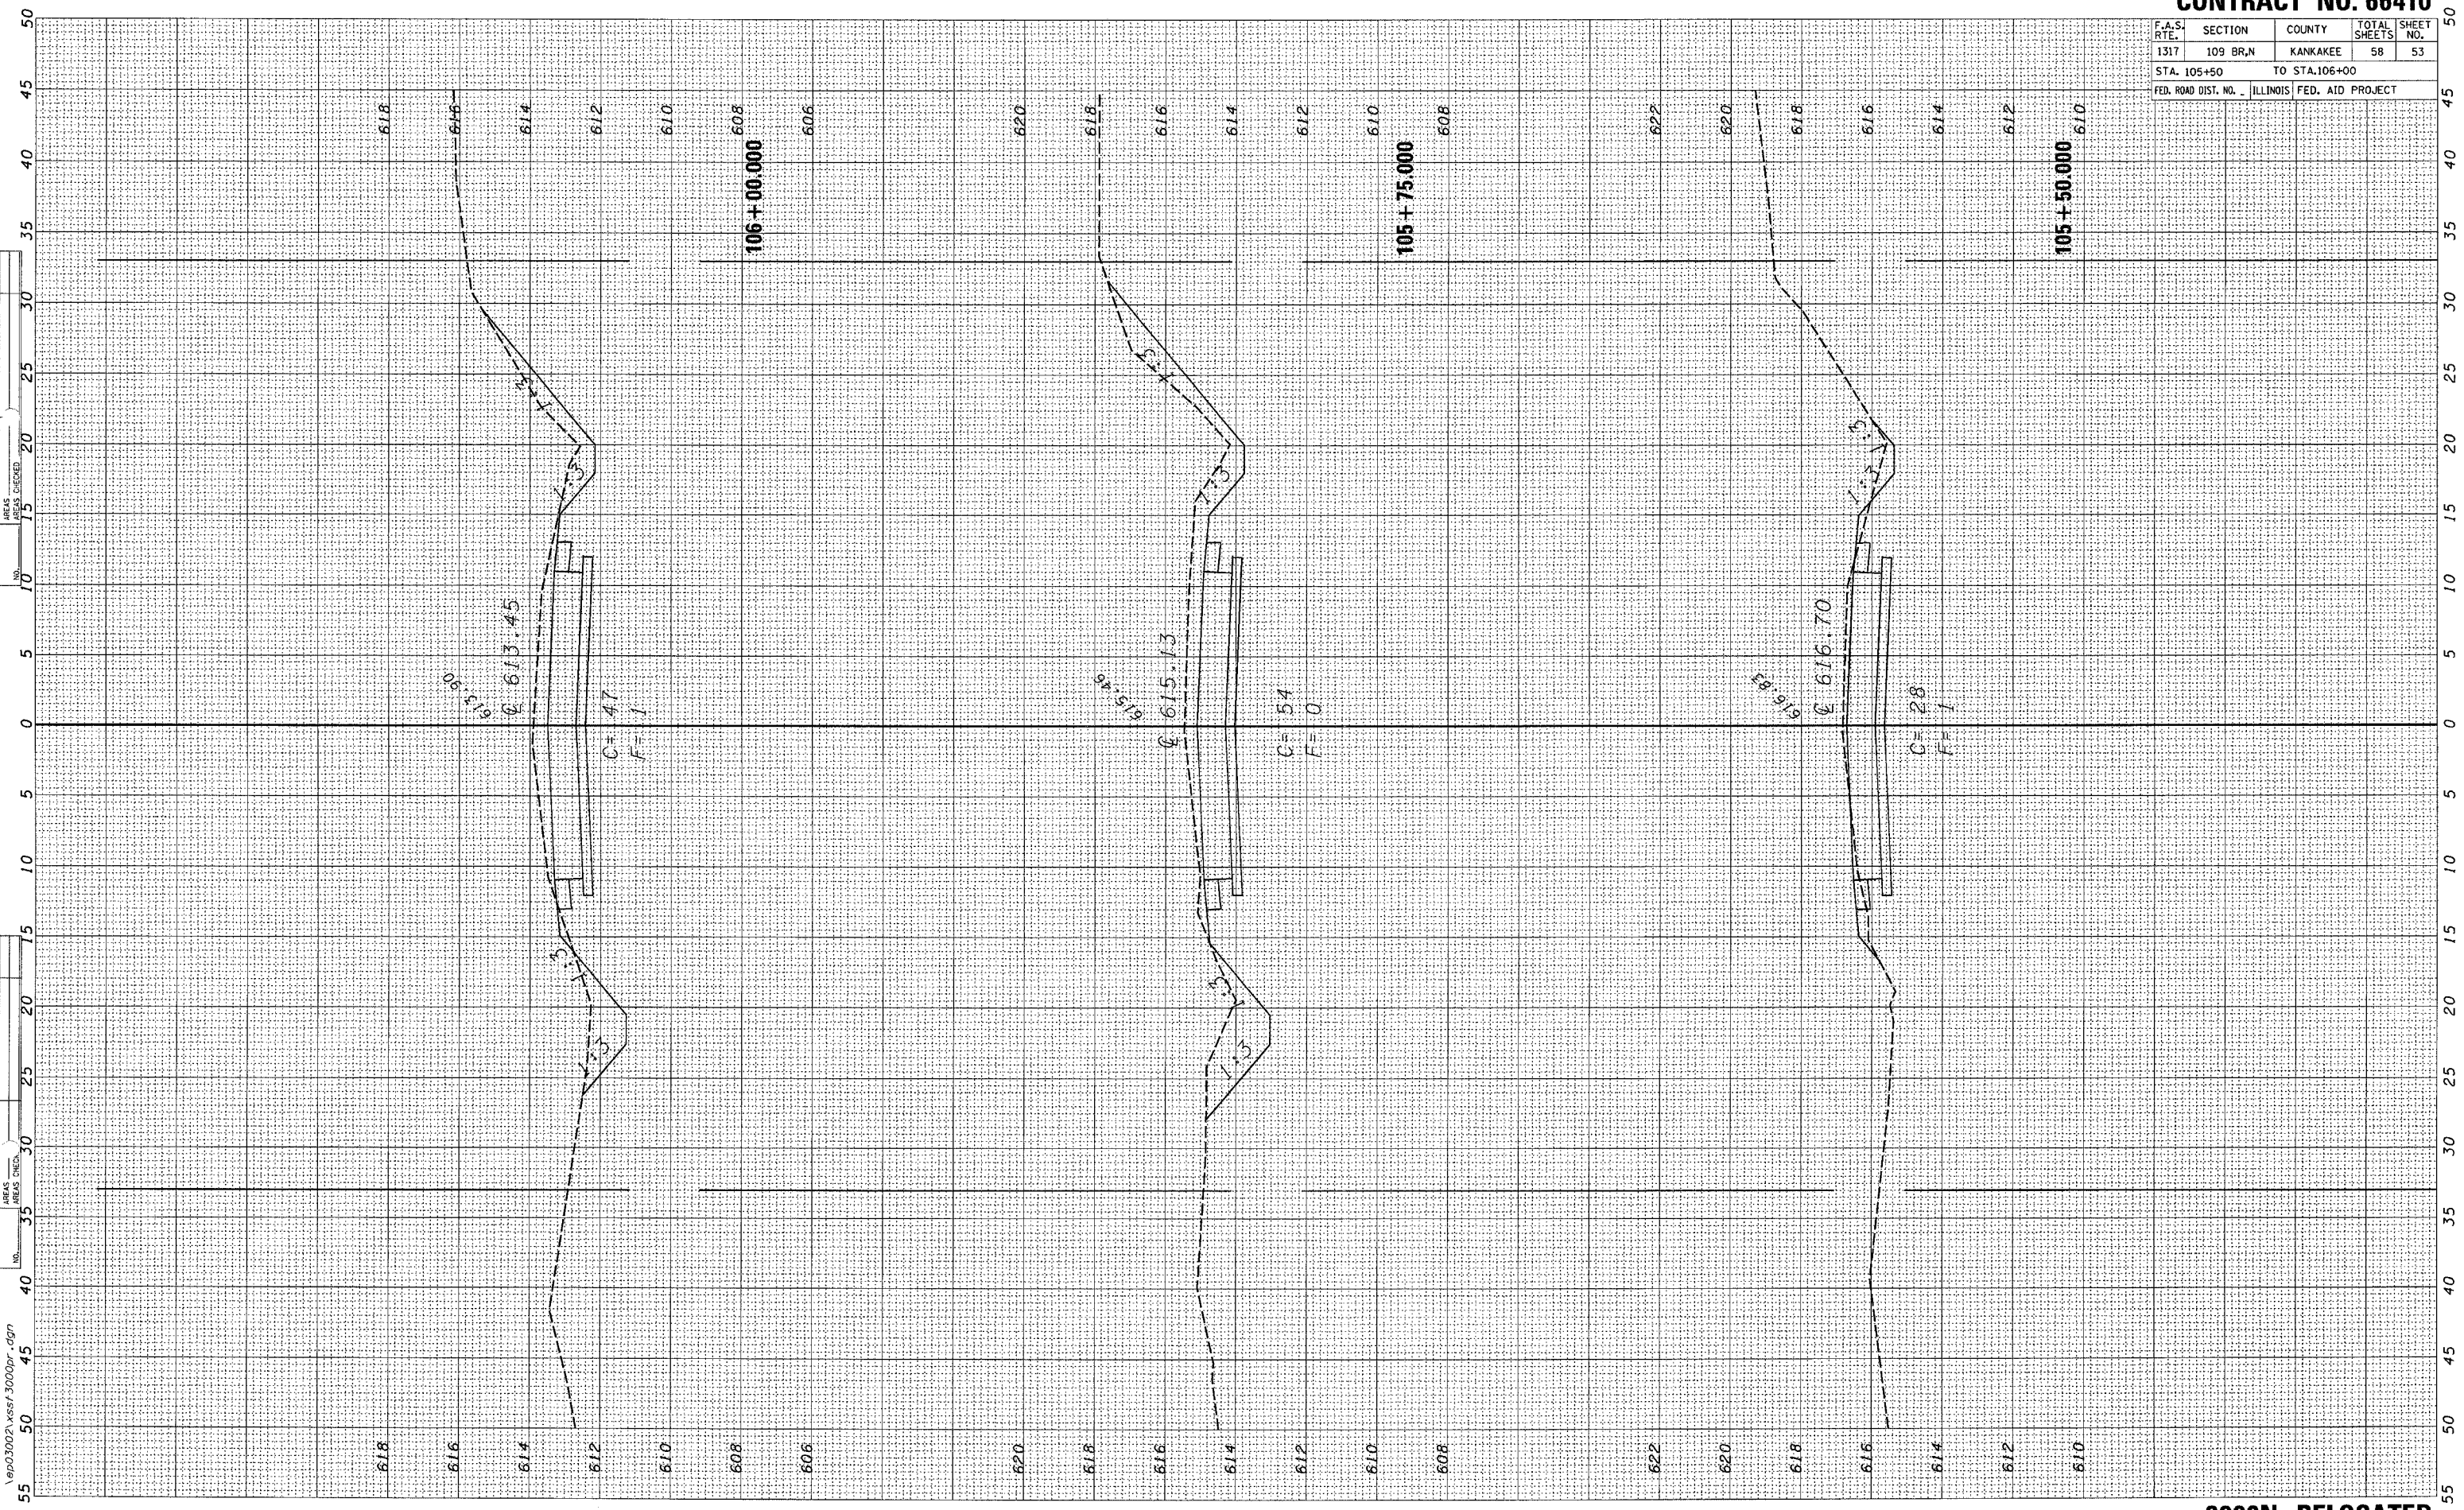

3000N RELOCATED