


Dec. 23, 2003

\\ep02002\ssst\3000pr.dgn

FINAL SURVEY	BY	DATE
SURVEYED		
NOTED		
AREAS CHECKED		

ORIGINAL SURVEY	BY	DATE
SURVEYED		
NOTED		
AREAS CHECKED		

CONTRACT NO. 66410				
F.A.S. RTE.	SECTION	COUNTY	TOTAL SHEETS	SHEET NO.
1317	109 BR,N	KANKAKEE	58	56
STA. 107+75		TO STA.108+25		
FED. ROAD DIST. NO. ILLINOIS FED. AID PROJECT				

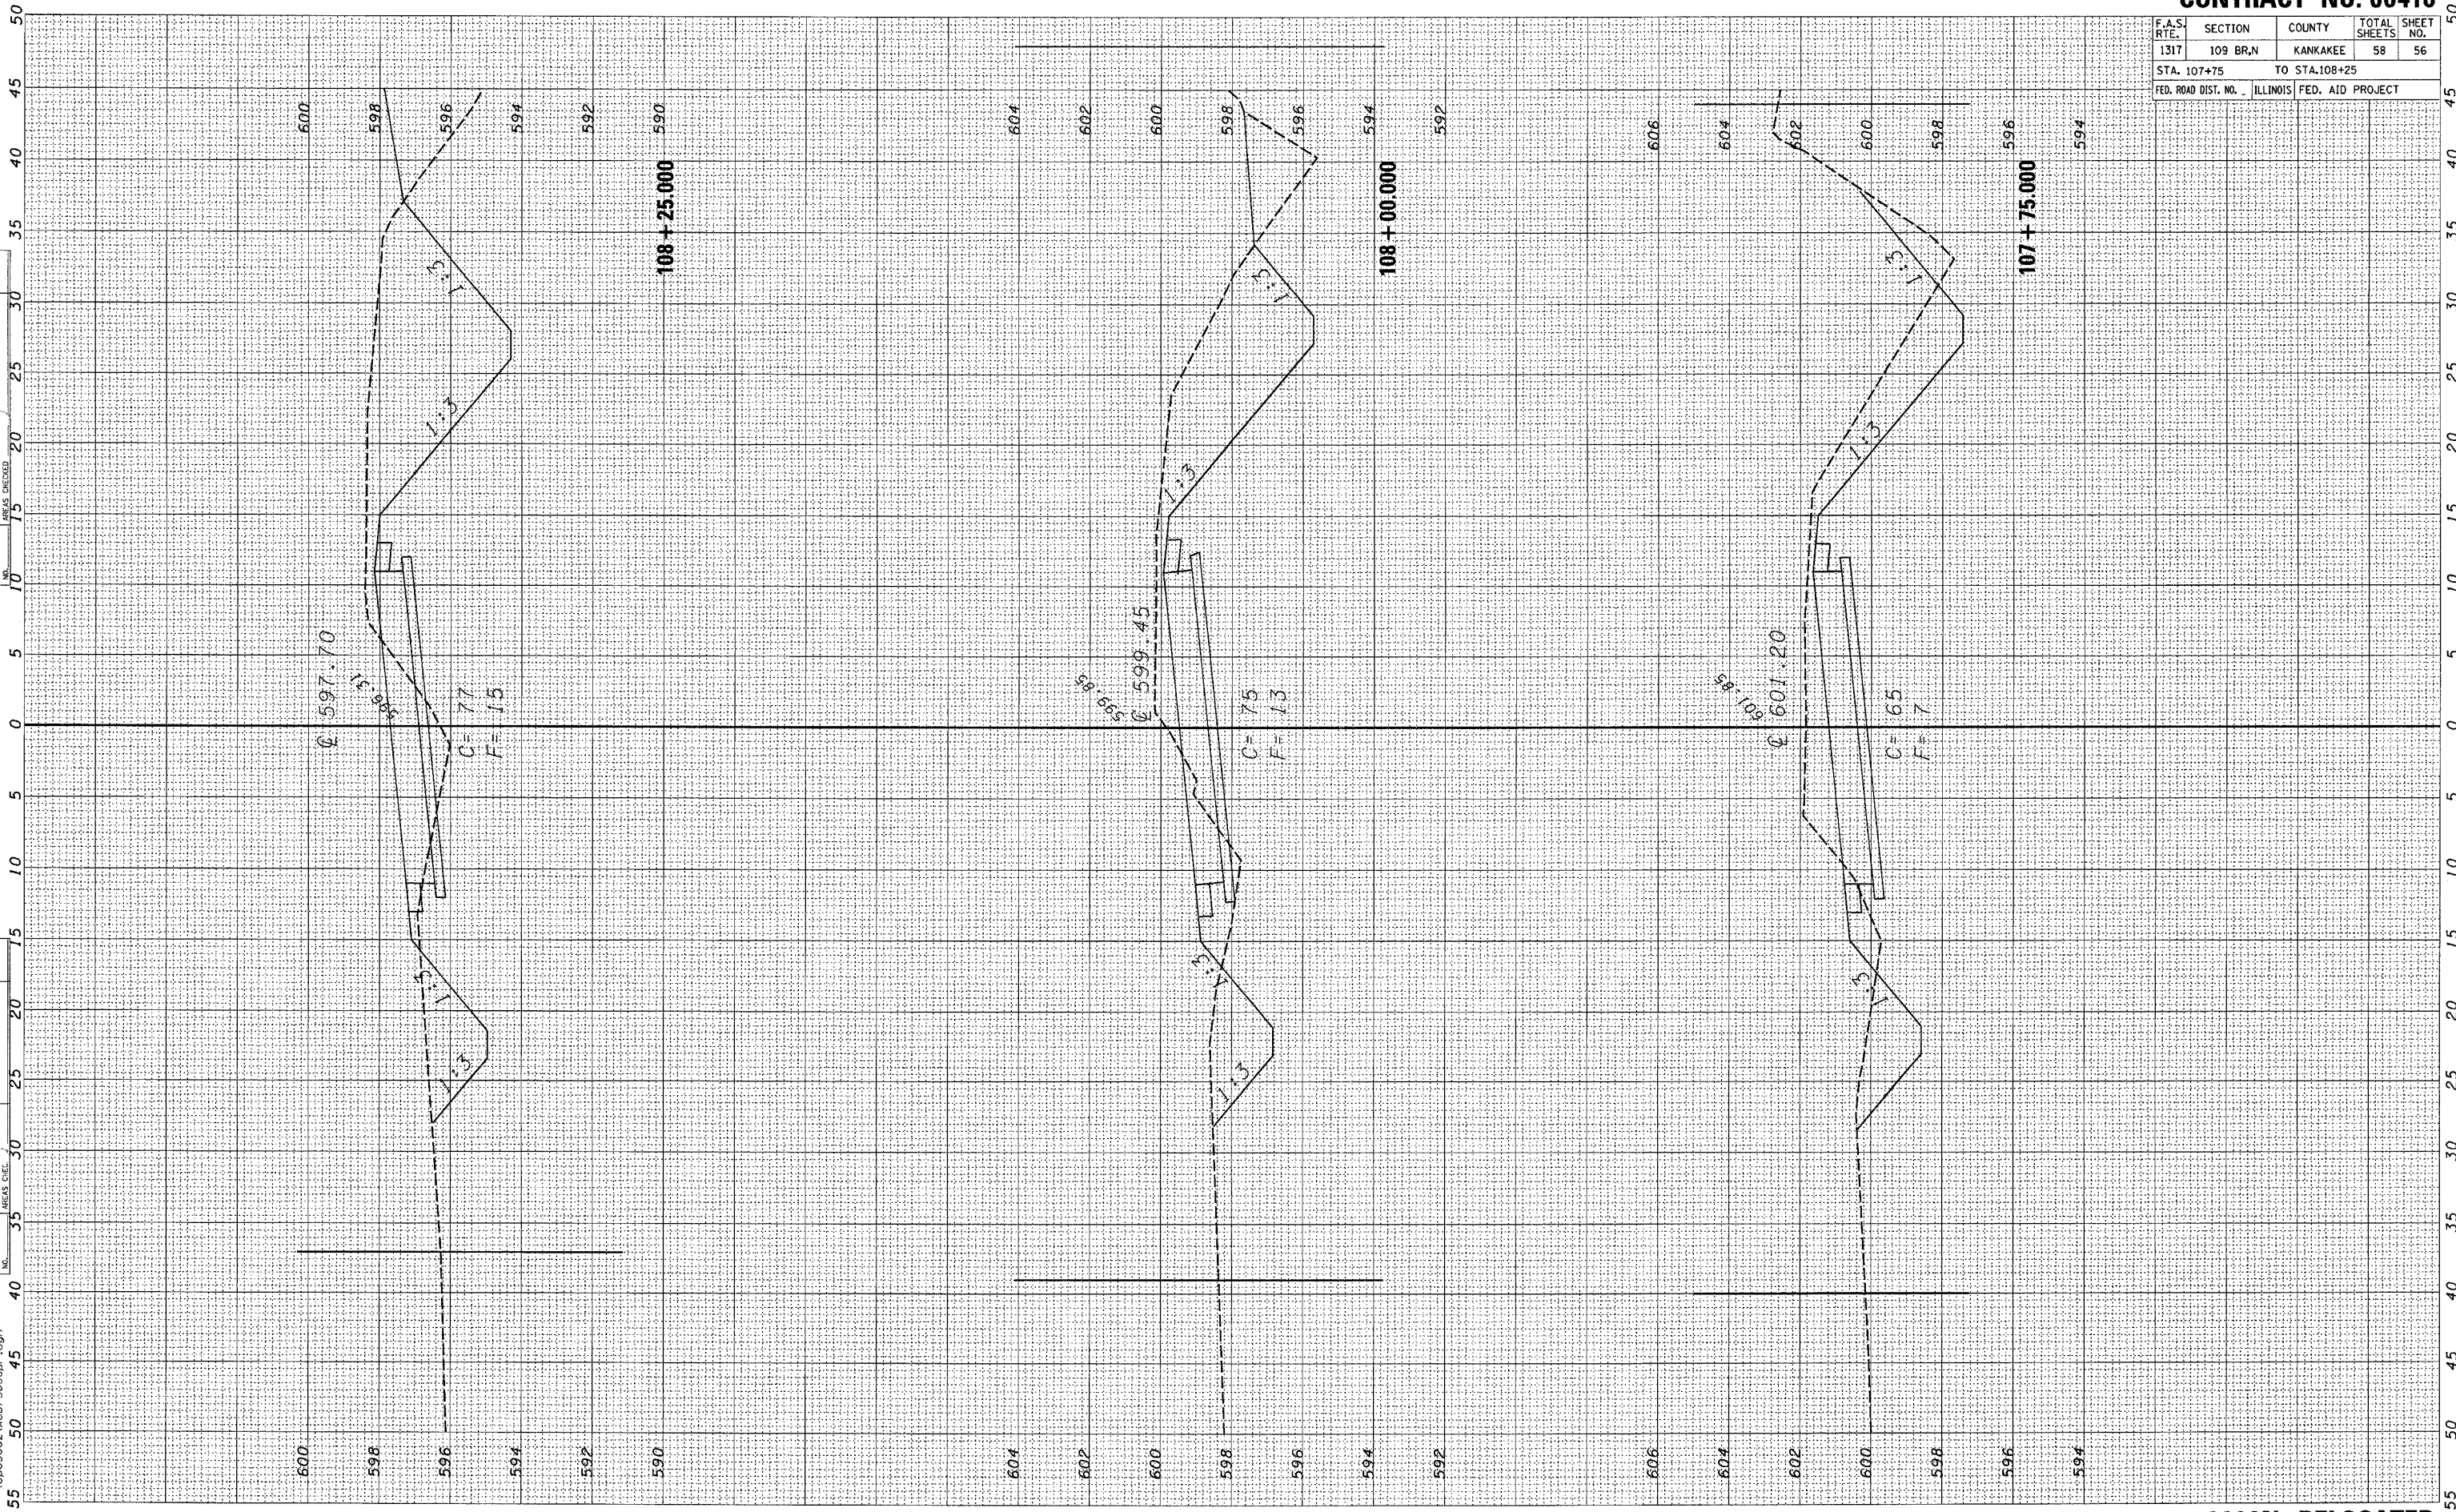

3000N RELOCATED