


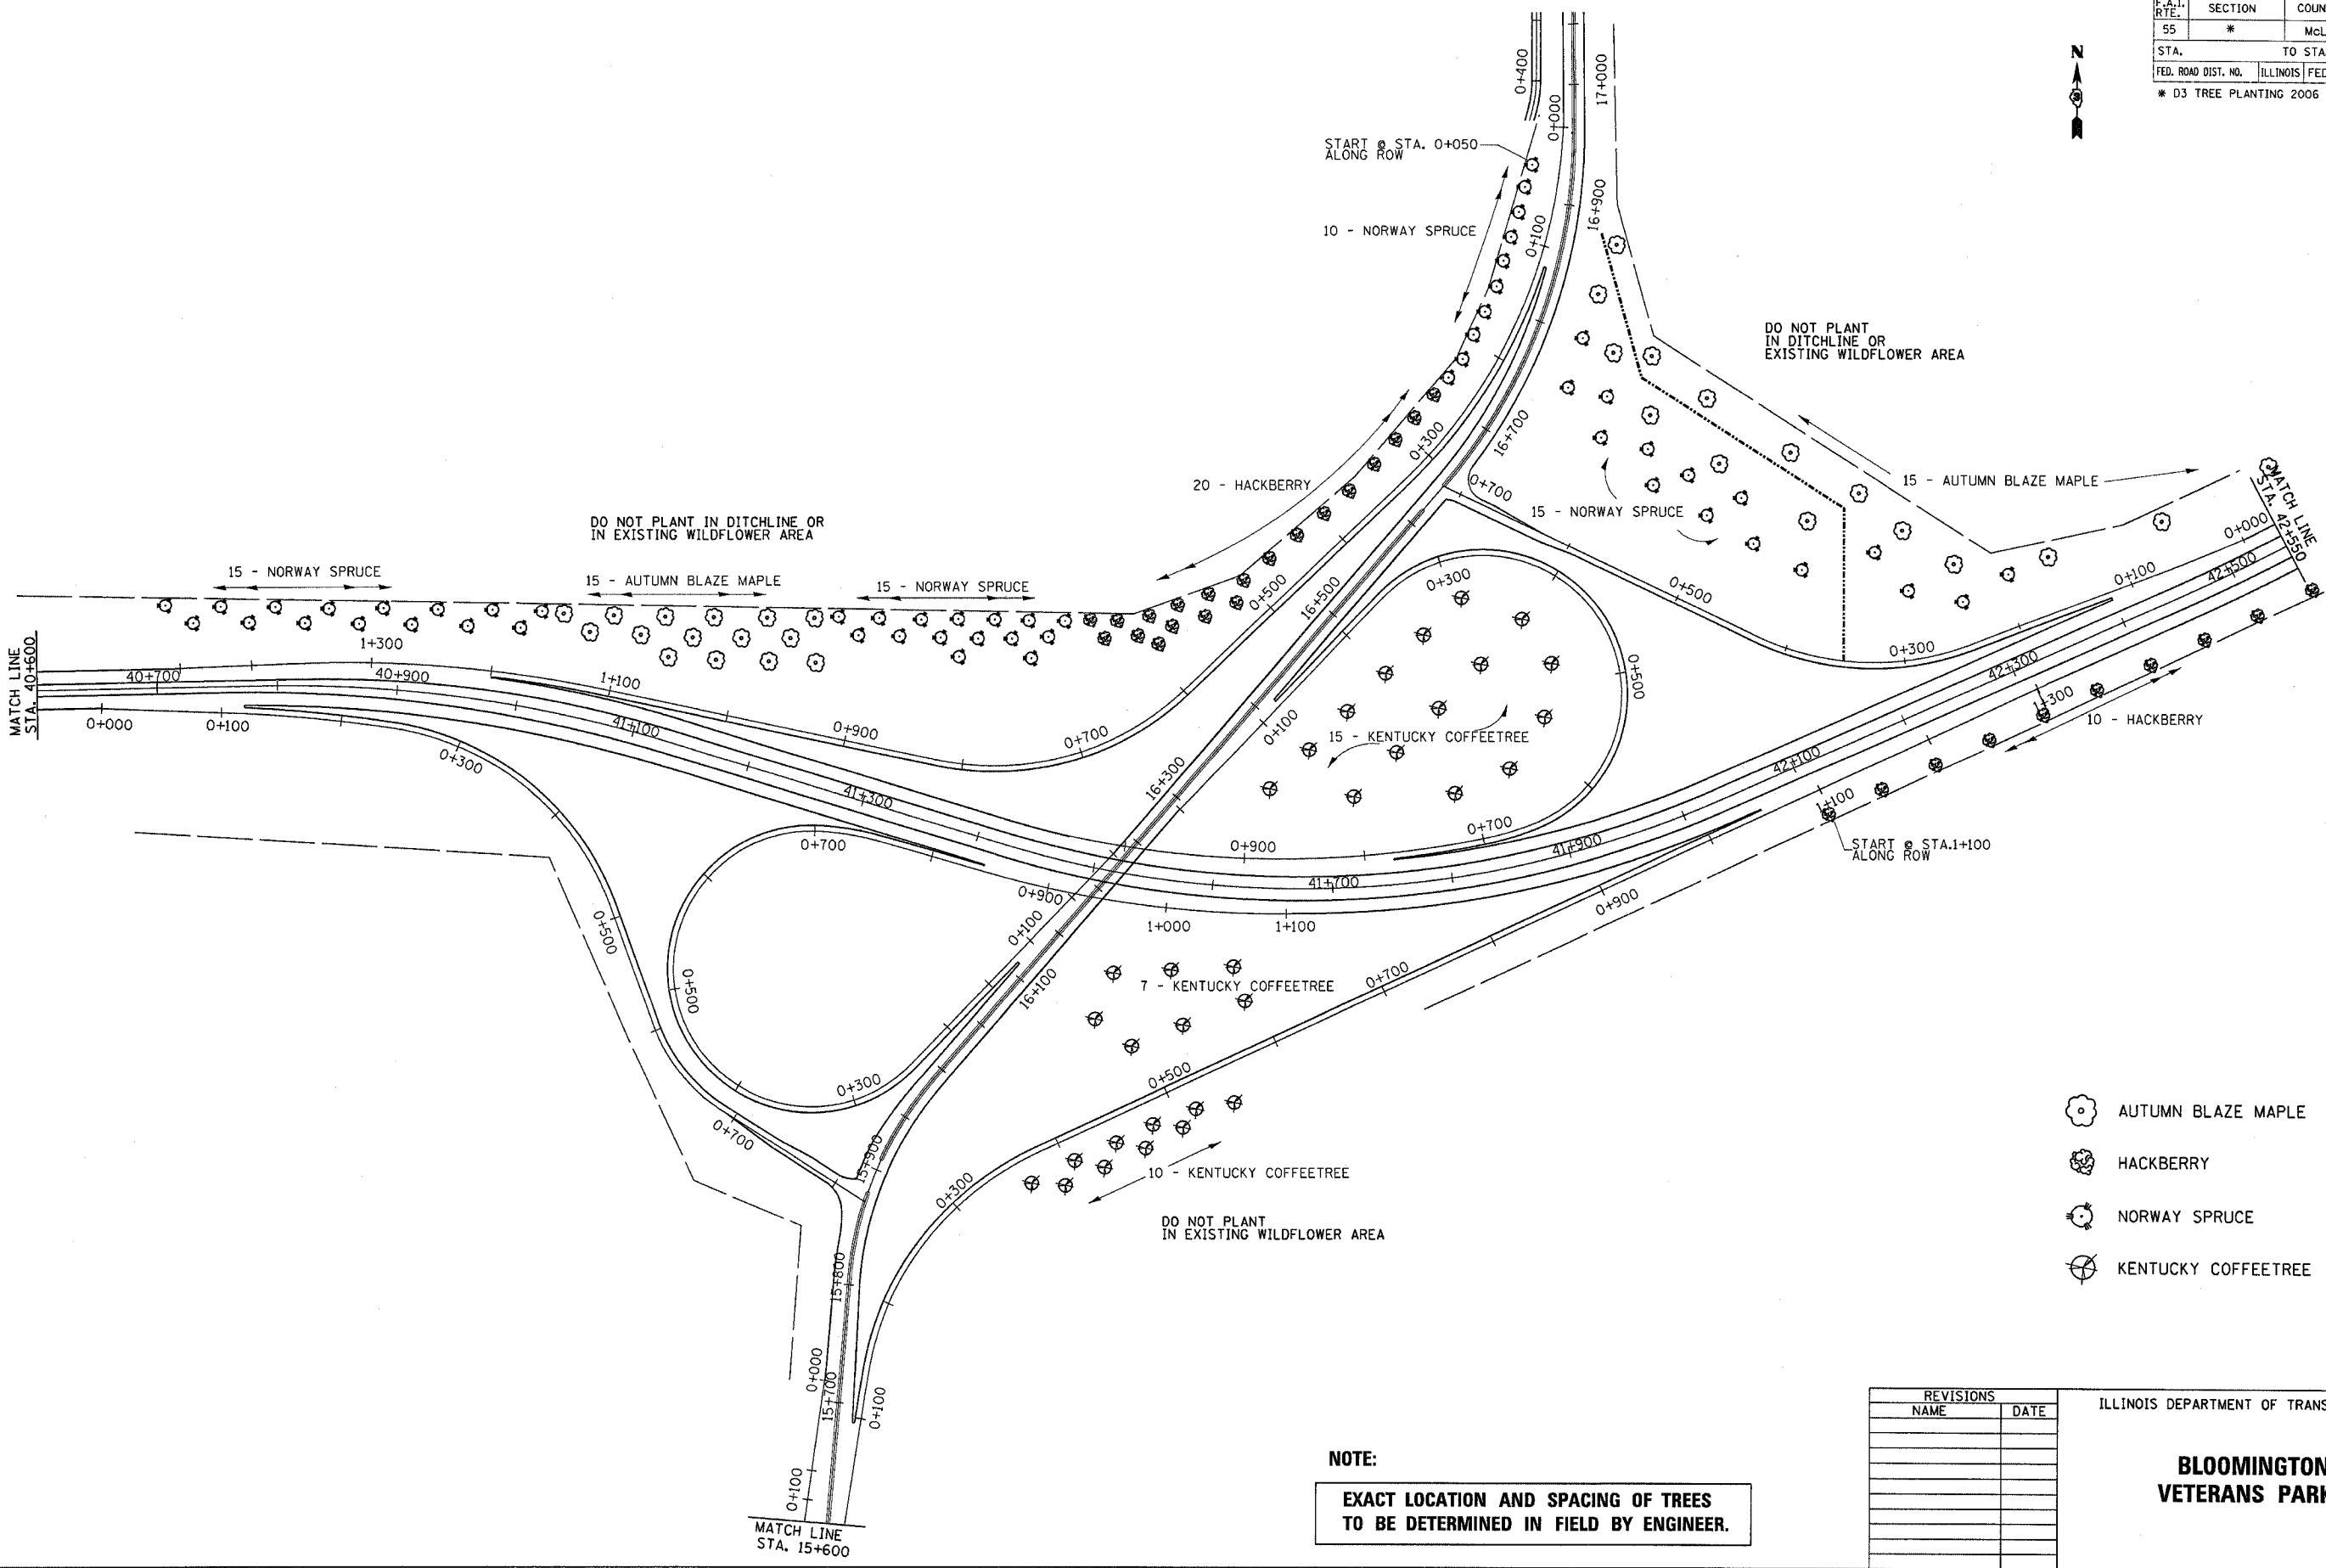



F.A.I. RTE.	SECTION	COUNTY	TOTAL SHEETS	SHEET NO.
55	*	McLEAN	5	4
STA.		TO STA.		
FED. ROAD DIST. NO.		ILLINOIS FED. AID PROJECT		
* D3 TREE PLANTING 2006				



-  AUTUMN BLAZE MAPLE
-  HACKBERRY
-  NORWAY SPRUCE
-  KENTUCKY COFFEETREE

NOTE:
 EXACT LOCATION AND SPACING OF TREES
 TO BE DETERMINED IN FIELD BY ENGINEER.

REVISIONS	
NAME	DATE

ILLINOIS DEPARTMENT OF TRANSPORTATION
**BLOOMINGTON &
 VETERANS PARKWAY**