


LOCATION MAP

CONTRACT NO. 70501				
F.A.P. RTE.	SECTION	COUNTY	TOTAL SHEETS	SHEET NO.
322	*	MACON	13	2
STA.		TO STA.		
FED. ROAD DIST. NO.	ILLINOIS	FED. AID PROJECT		
		* D5 ANNUAL PATCH 2006-5		

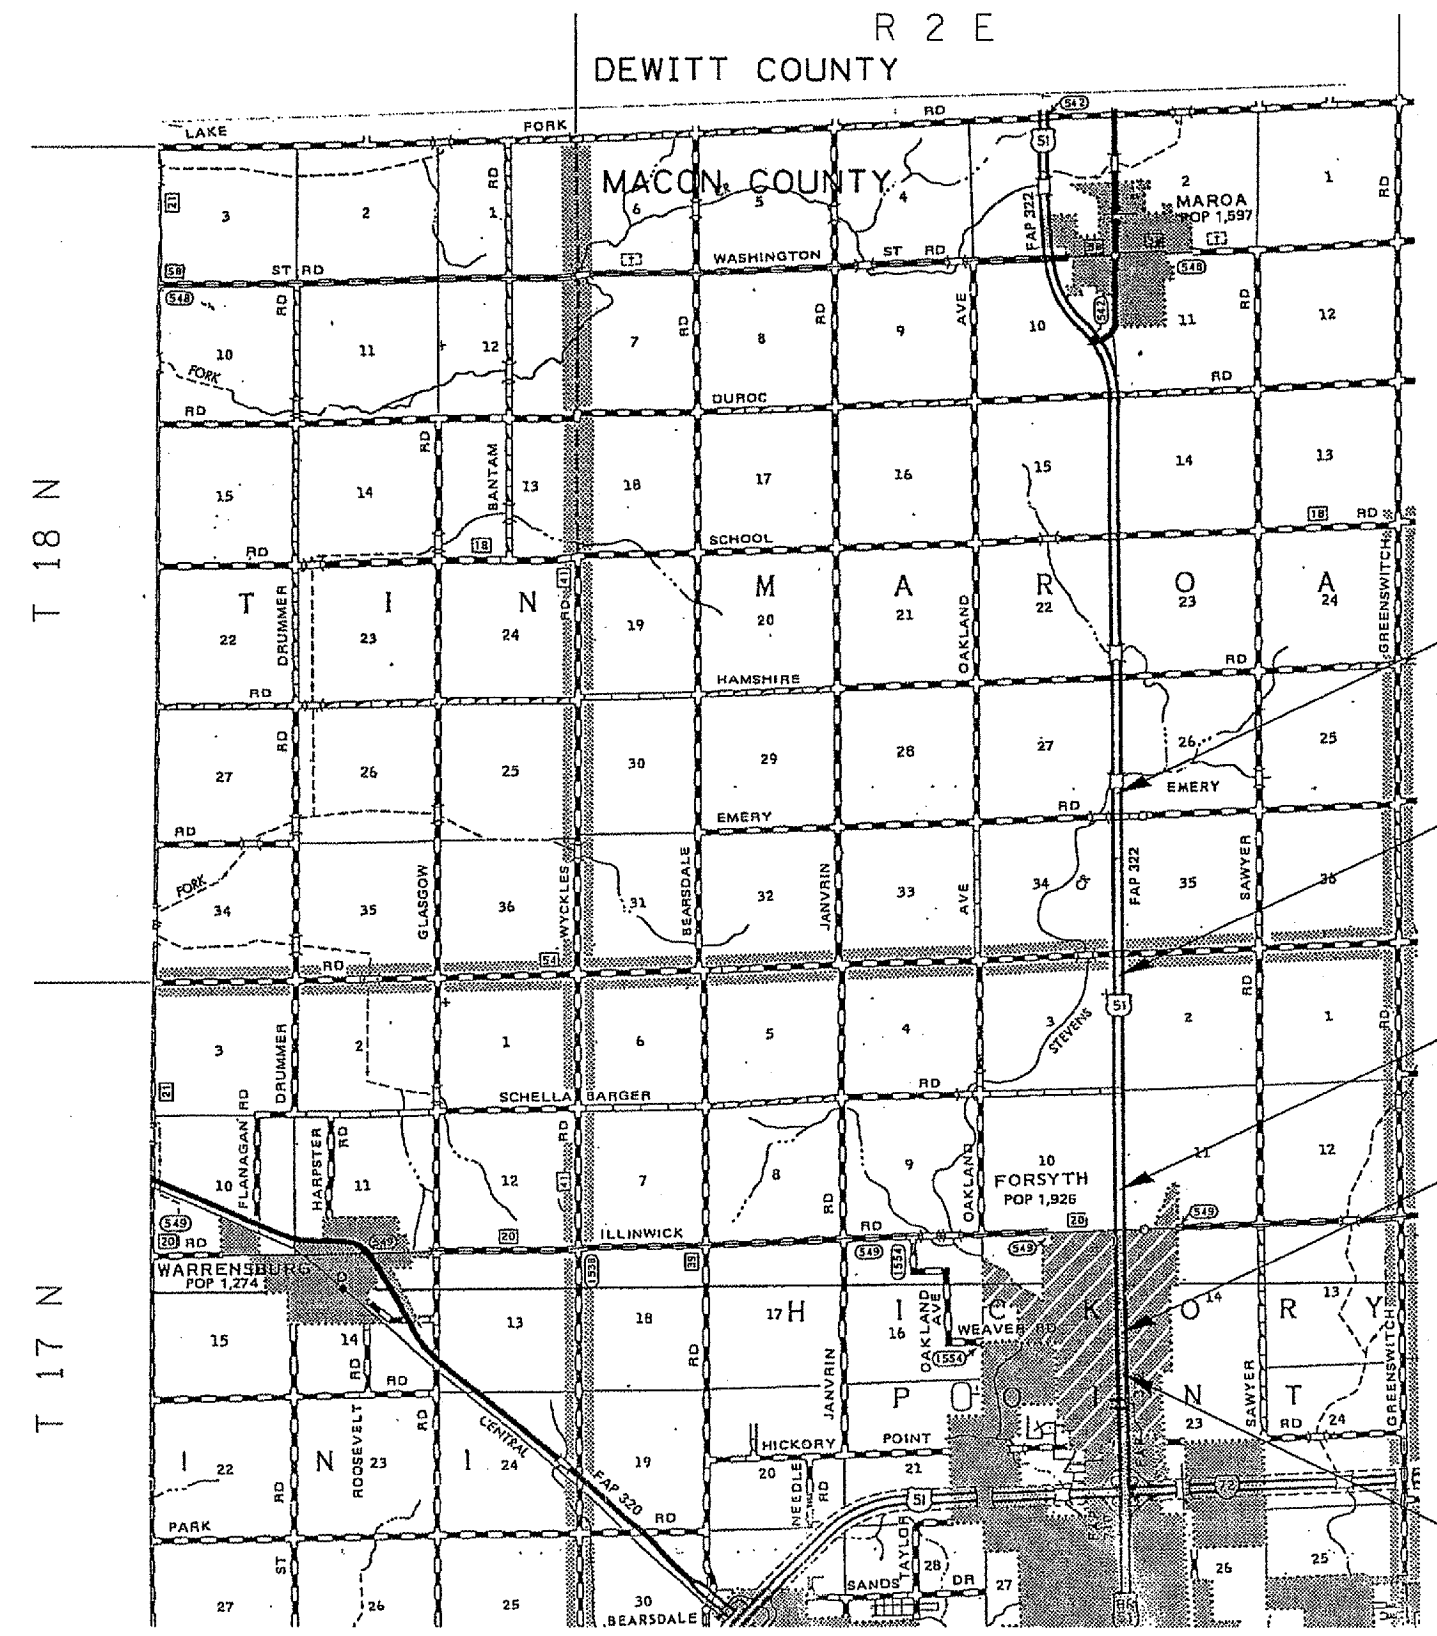

INTERSECTION STATIONING ON US 51

EMERY RD	TR19	411+80±
WISE RD	TR25	358+50±
SHELLABARGER RD	TR29	305+10±
ILLINWICK RD	CH20	252+05±


END PROJECT
STATION 424+00

STATION EQUATION
357+93.78 BK
357+91.03 AH

STATION EQUATION
273+81.93 BK
273+79.90 AH

STATION EQUATION
1212+00.08 BK
212+00.76 AH

BEGIN PROJECT
STATION 1203+25

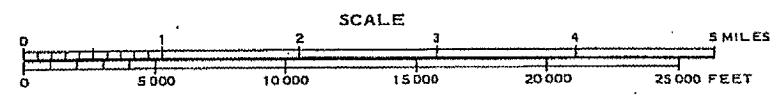

PLOT DATE: 4/1/2005
 PLOT SCALE: 1/8" = 100'
 USER NAME: Phillip