


CONTRACT NO. 70501				
F.A.P. RTE.	SECTION	COUNTY	TOTAL SHEETS	SHEET NO.
322	*	MACON	13	6
* 05 ANNUAL PATCH 2006-5				

### EXISTING TYPICAL CROSS SECTION ①


STATION 1204+84.04 TO STATION 1207+56

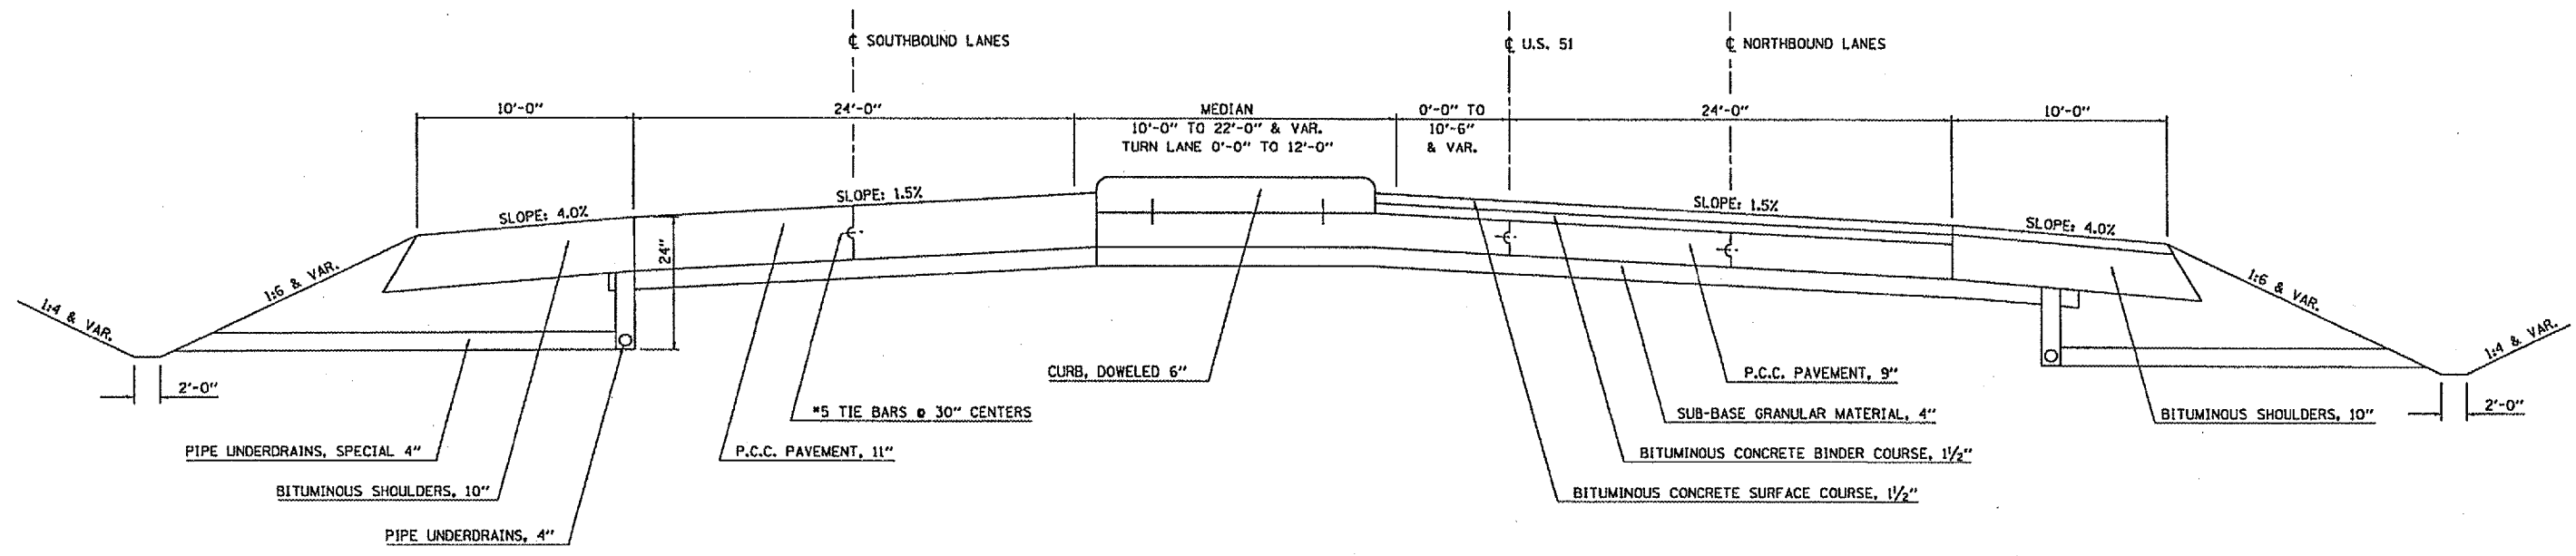

### EXISTING TYPICAL CROSS SECTION ②

RT STATION 1207+56 TO RT STATION 1211+76  
 LT STATION 1207+56 TO LT STATION 212+05

STATION EQUATION:  
 STATION 1212+00.08 (BK) =  
 STATION 212+00.76 (AH)

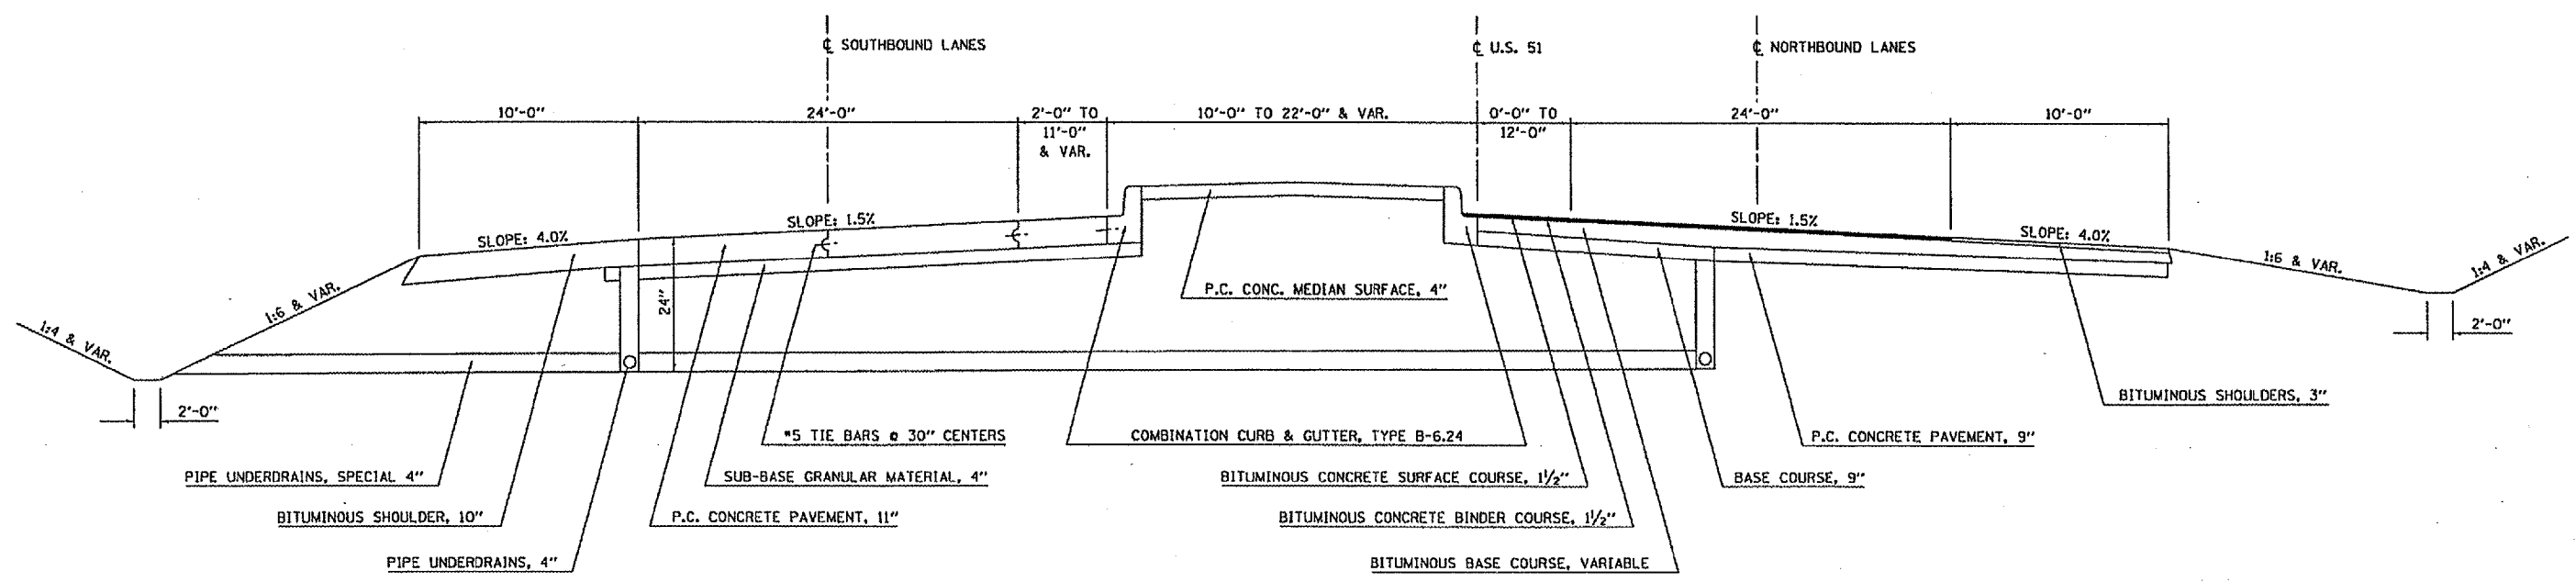

PLOT DATE = 5/17/05  
 PLOT SCALE = 1/8" = 1'-0"  
 USER NAME = philipj