


F.A.P. RTE.	SECTION	COUNTY	TOTAL SHEETS	SHEET NO.
322	*	MACON	13	7

* 05 ANNUAL PATCH 2006-5


EXISTING TYPICAL CROSS SECTION ③

RT STATION 1211+76 TO RT STATION 217+41
 LT STATION 212+05 TO LT STATION 217+41

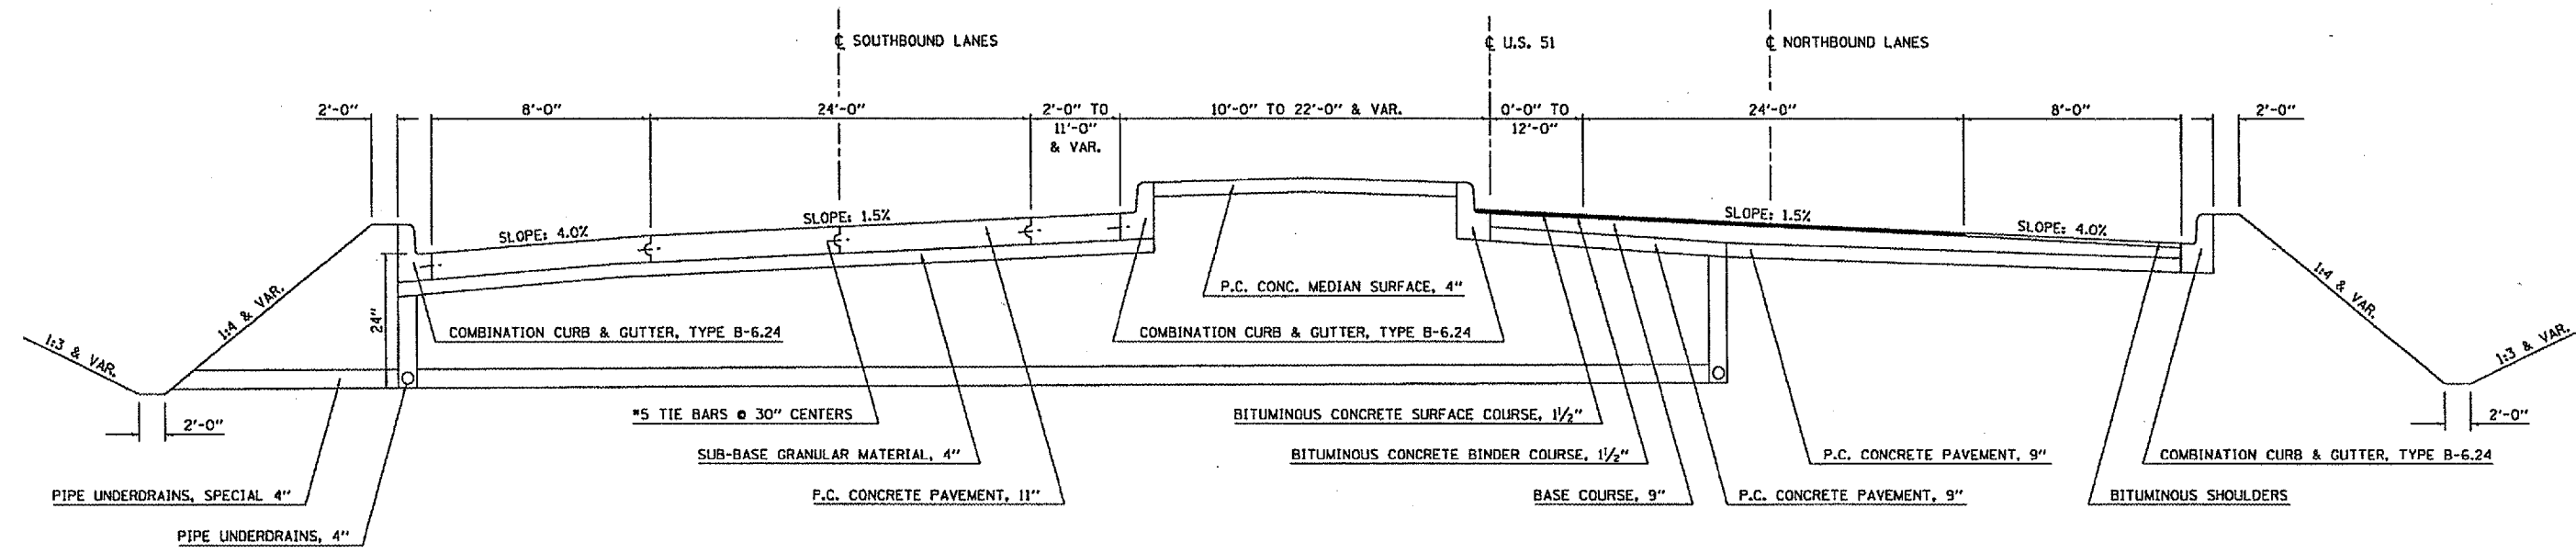

EXISTING TYPICAL CROSS SECTION ④

STATION 217+41 TO STATION 247+17.91

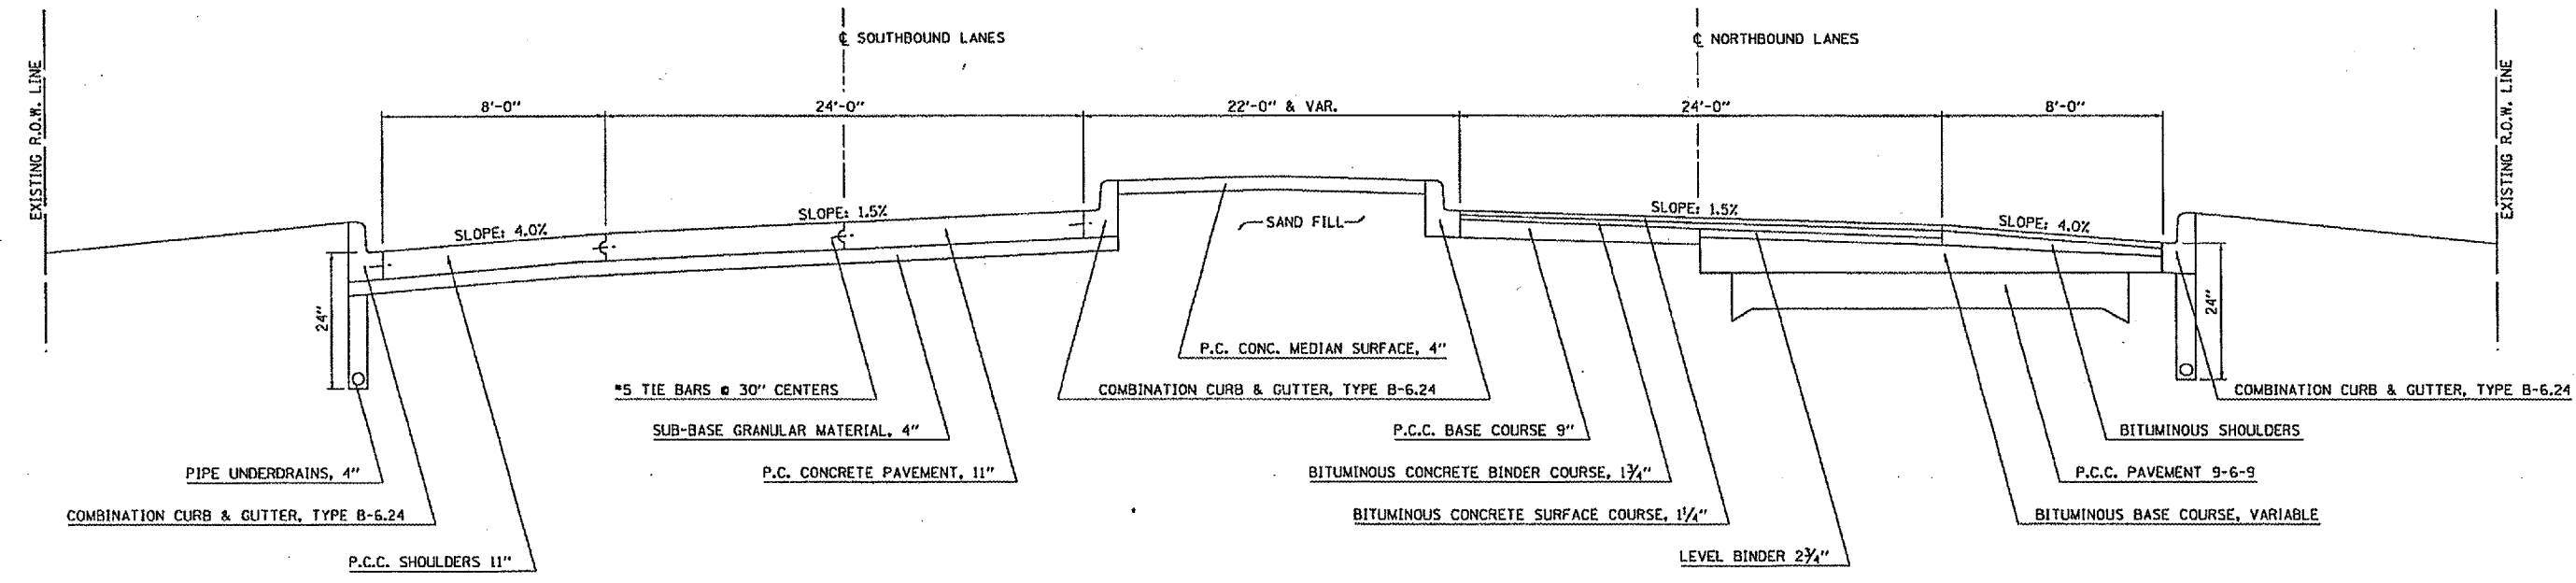

PLOT DATE: 6/1/2005
 PLOT SCALE: 1/8"=1'-0"
 USER NAME: phillips