


F.A.P. RTE.	SECTION	COUNTY	TOTAL SHEETS	SHEET NO.
322	*	MACON	13	9

* 05 ANNUAL PATCH 2005-5

EXISTING TYPICAL CROSS SECTION 7

LT STATION 266+92 TO LT STATION 342+00
 RT STATION 266+92 TO RT STATION 340+00


STATION EQUATION:
 STATION 273+81.93 (BK) =
 STATION 273+79.90 (AH)

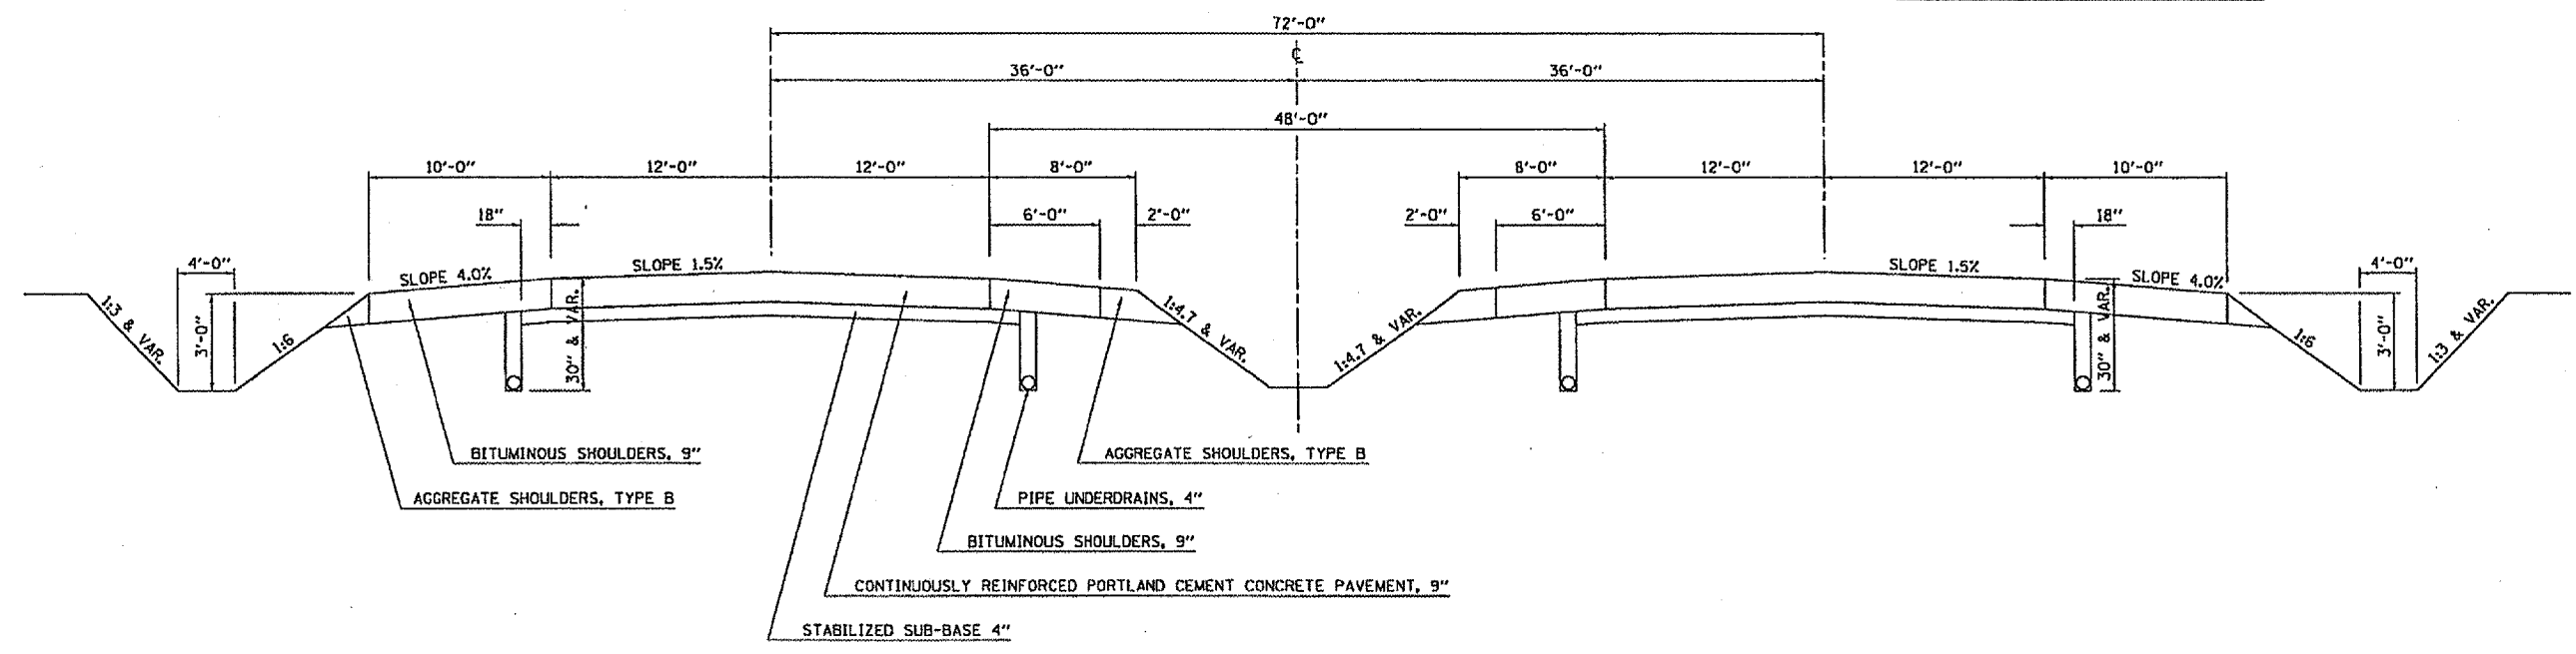

EXISTING TYPICAL CROSS SECTION 8

LT STATION 342+00 TO LT STATION 424+00
 RT STATION 340+00 TO RT STATION 424+00

STATION EQUATION:
 STATION 357+93.78 (BK) =
 STATION 357+91.03 (AH)

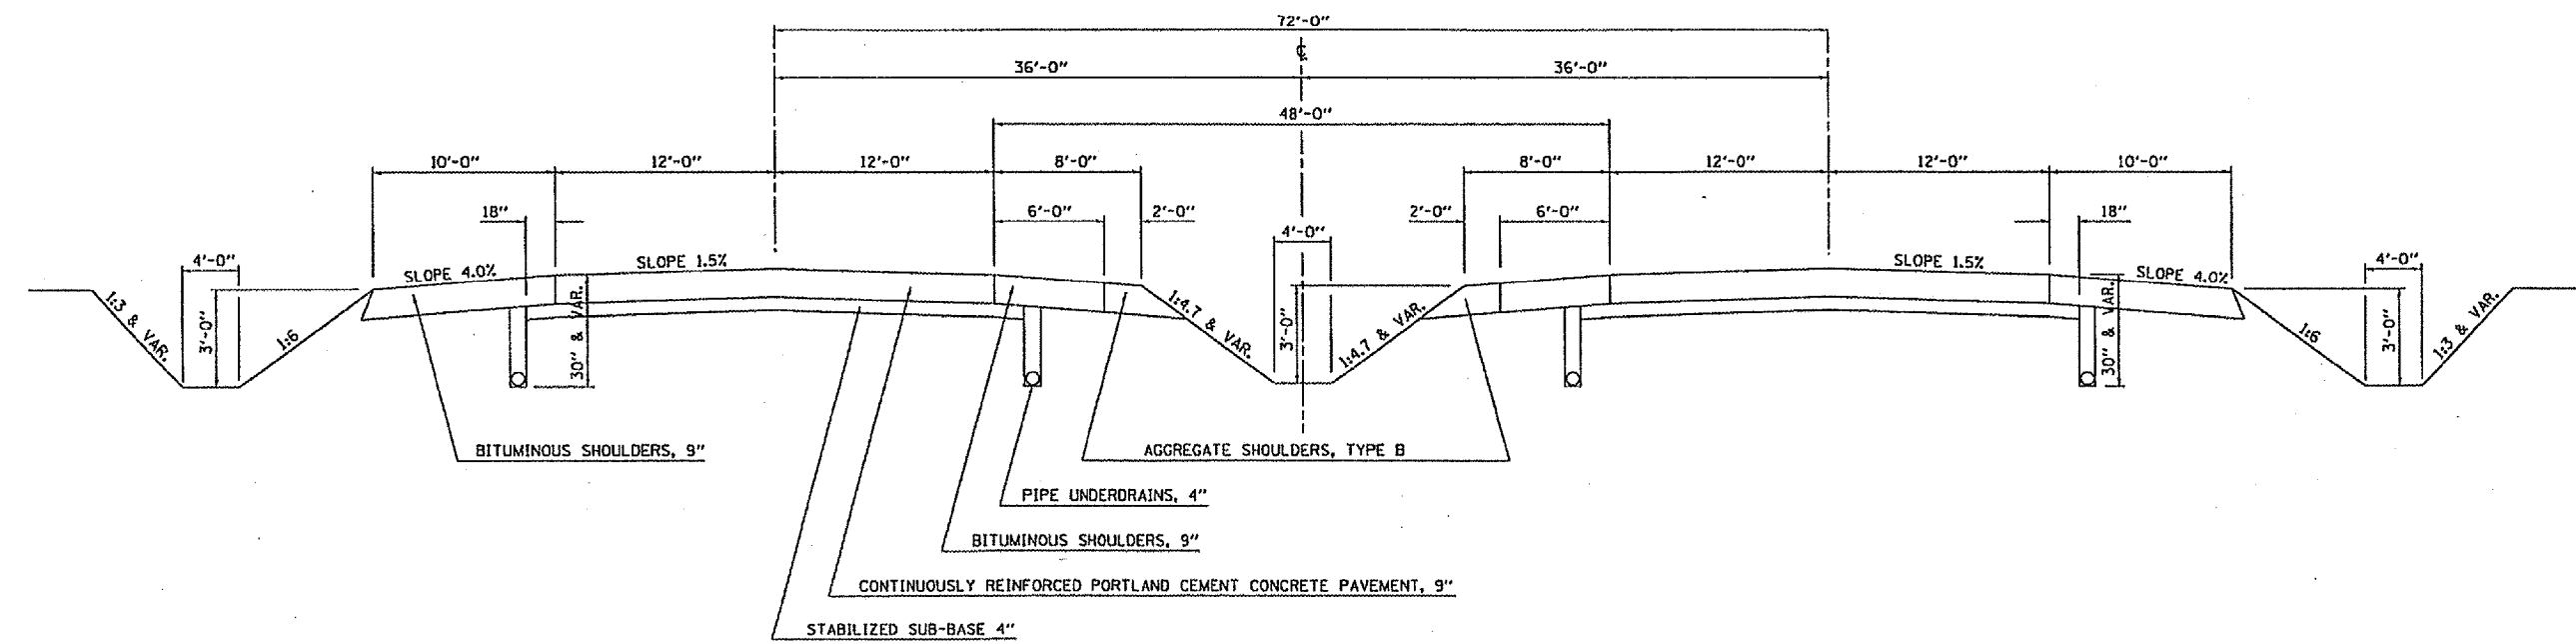

PLOT DATE = 9/1/2005
 FILE NAME = c:\pwork\70501\2005\901.dwg
 USER = jh
 PLOTTER = HPGL