



160 150 140 130 120 110 100 90 80 70 60 50 40 30 20 10 0 10 20 30 40 50 60 70 80 90 100 110

F.A. RTE.	SECTION	COUNTY	TOTAL SHEETS	SHEET NO.
310	81B-1	MORGAN	114	100
STA. 158+54.00 TO STA. 159+50.00				
CONTRACT NO. 12528				


DATE _____
 BY _____
 SURVEYED _____
 PLOTTED _____
 NOTE BOOK _____
 AREAS CHECKED _____

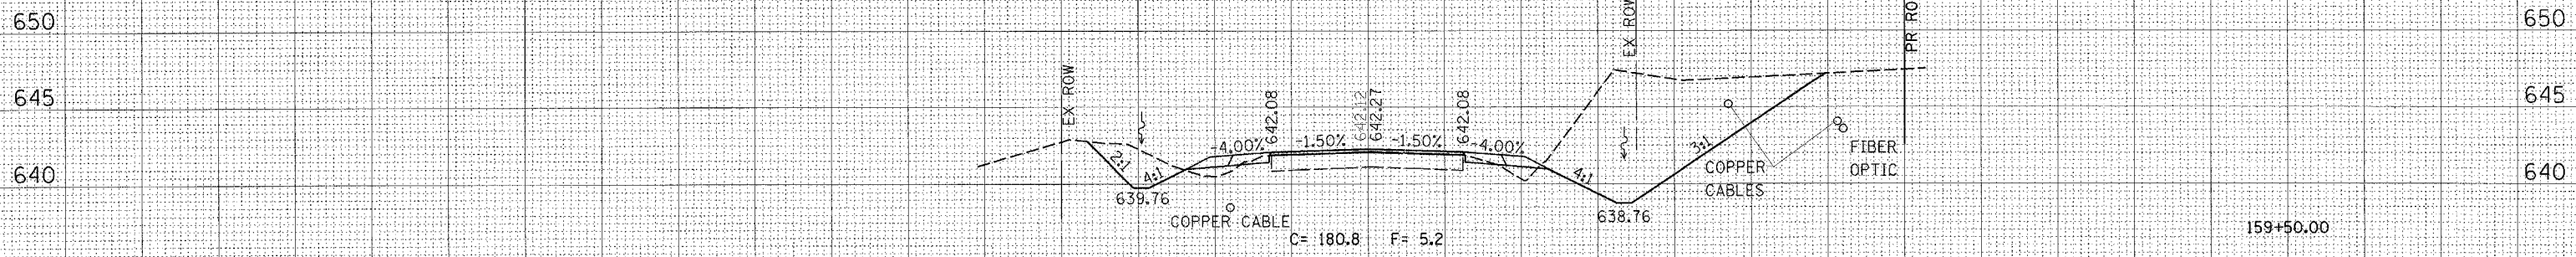

SPECIAL DITCH EAST SIDE
 STA 159+50 TO STA 160+00
 SLOPE = 2.38%

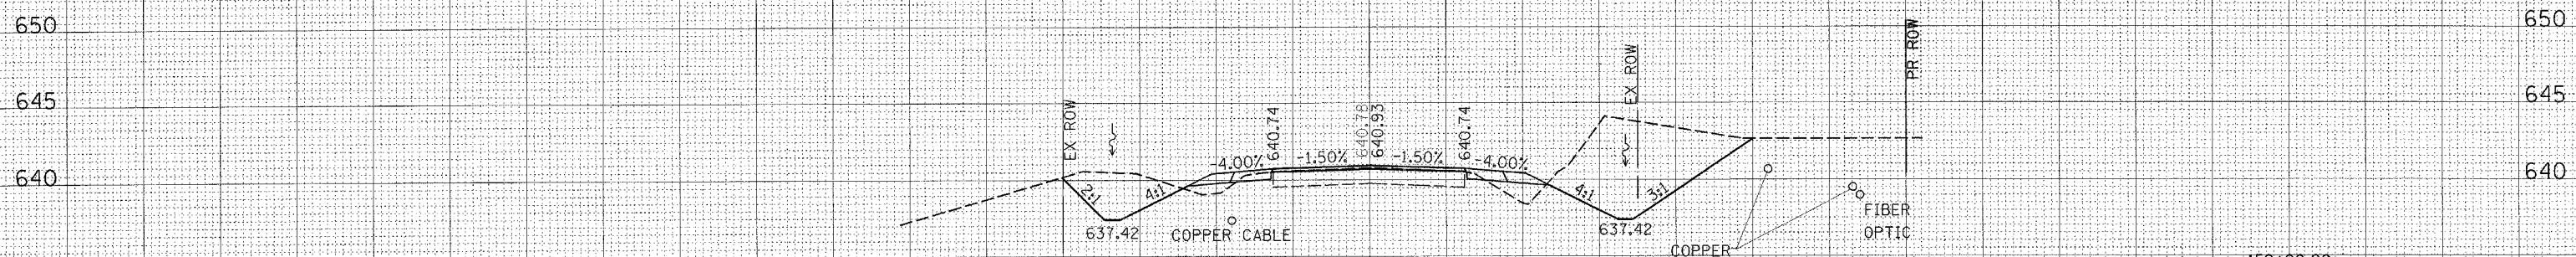

SPECIAL DITCH EAST SIDE
 STA 159+00 TO STA 159+50
 SLOPE = 4.68%

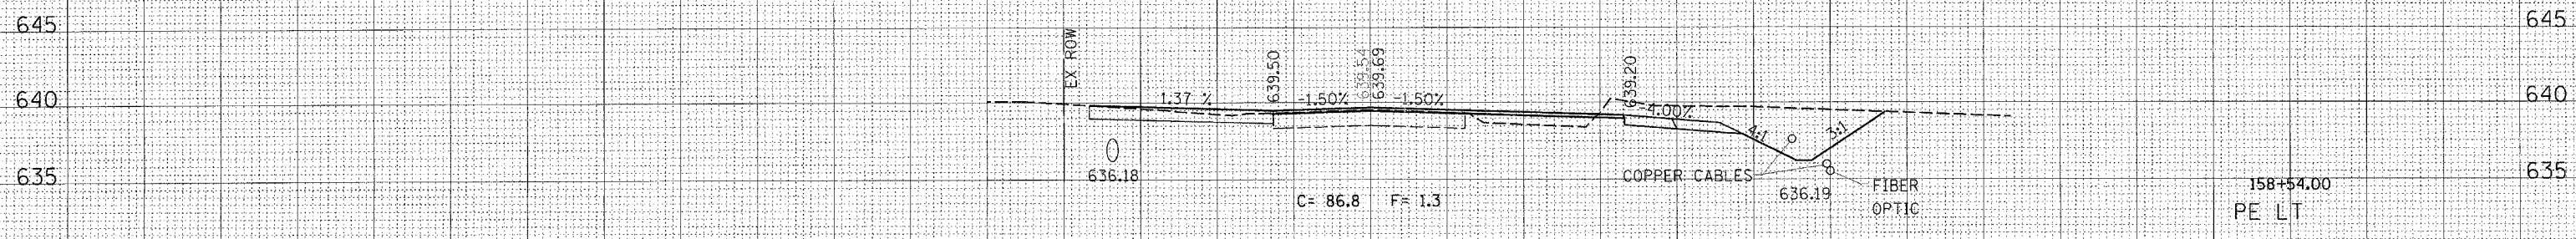

160 150 140 130 120 110 100 90 80 70 60 50 40 30 20 10 0 10 20 30 40 50 60 70 80 90 100 110 120 130 140 150

CROSS SECTION, AIRPORT ROAD, US 67 LOCATION 3, STA 158+54.00 TO STA 159+50.00