


F.A.S. RTE.	SECTION	COUNTY	TOTAL SHEETS	SHEET NO.
1774	113(B-5,B-6)	LOGAN	60	11
STA. 1719+80.00 TO STA. 1726+20.00				
FED. ROAD DIST. NO. ILLINOIS FED. AID PROJECT				

LOGAN COUNTY PARKS & TRAILS FOUNDATION
 SW 1/4, SEC 24, T20N, R3W, 3rd PM

DATE	
BY	
REVISIONS	
NO.	
DATE	
BY	
REVISIONS	
NO.	
DATE	
BY	
REVISIONS	
NO.	

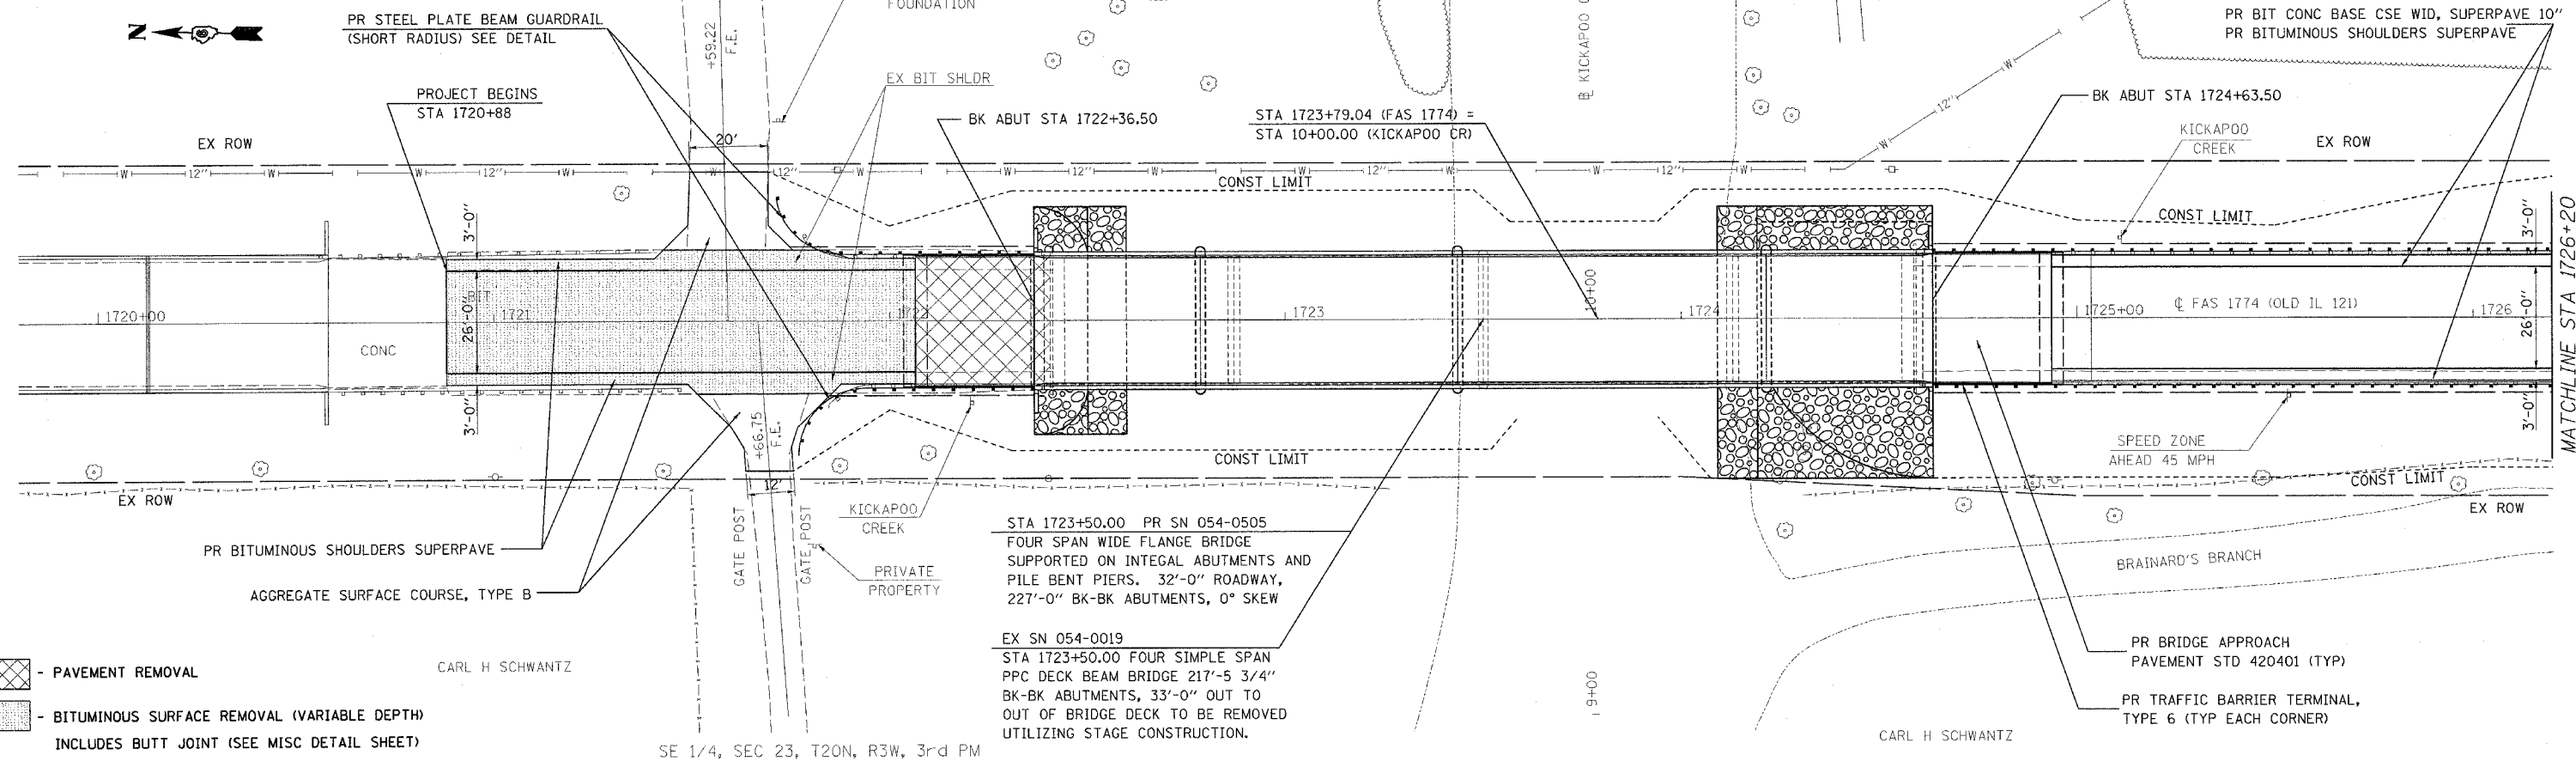

- PAVEMENT REMOVAL
- BITUMINOUS SURFACE REMOVAL (VARIABLE DEPTH) INCLUDES BUTT JOINT (SEE MISC DETAIL SHEET)

DATE	
BY	
REVISIONS	
NO.	
DATE	
BY	
REVISIONS	
NO.	

