

F.A.S. RTE.	SECTION	COUNTY	TOTAL SHEETS	SHEET NO.
1774	113(B-5,B-6)	LOGAN	60	12
STA. 1726+20.00 TO STA. 1736+60.00				
FED. ROAD DIST. NO.	ILLINOIS	FED. AID PROJECT		

SW 1/4, SEC 24, T20N, R3W, 3rd PM


LOGAN COUNTY PARKS & TRAILS FOUNDATION

PARK ENT. DIRT

LOGAN CO PARK & TRAIL FOUNDATION

PLAN	DATE
SURVEYED	BY
ALIGNED	CHECKED
NOTE BOOK	NO.
STRUCTURE	NO.

PROFILE	DATE
SURVEYED	BY
GRADES	CHECKED
NOTE BOOK	NO.
STRUCTURE	NO.

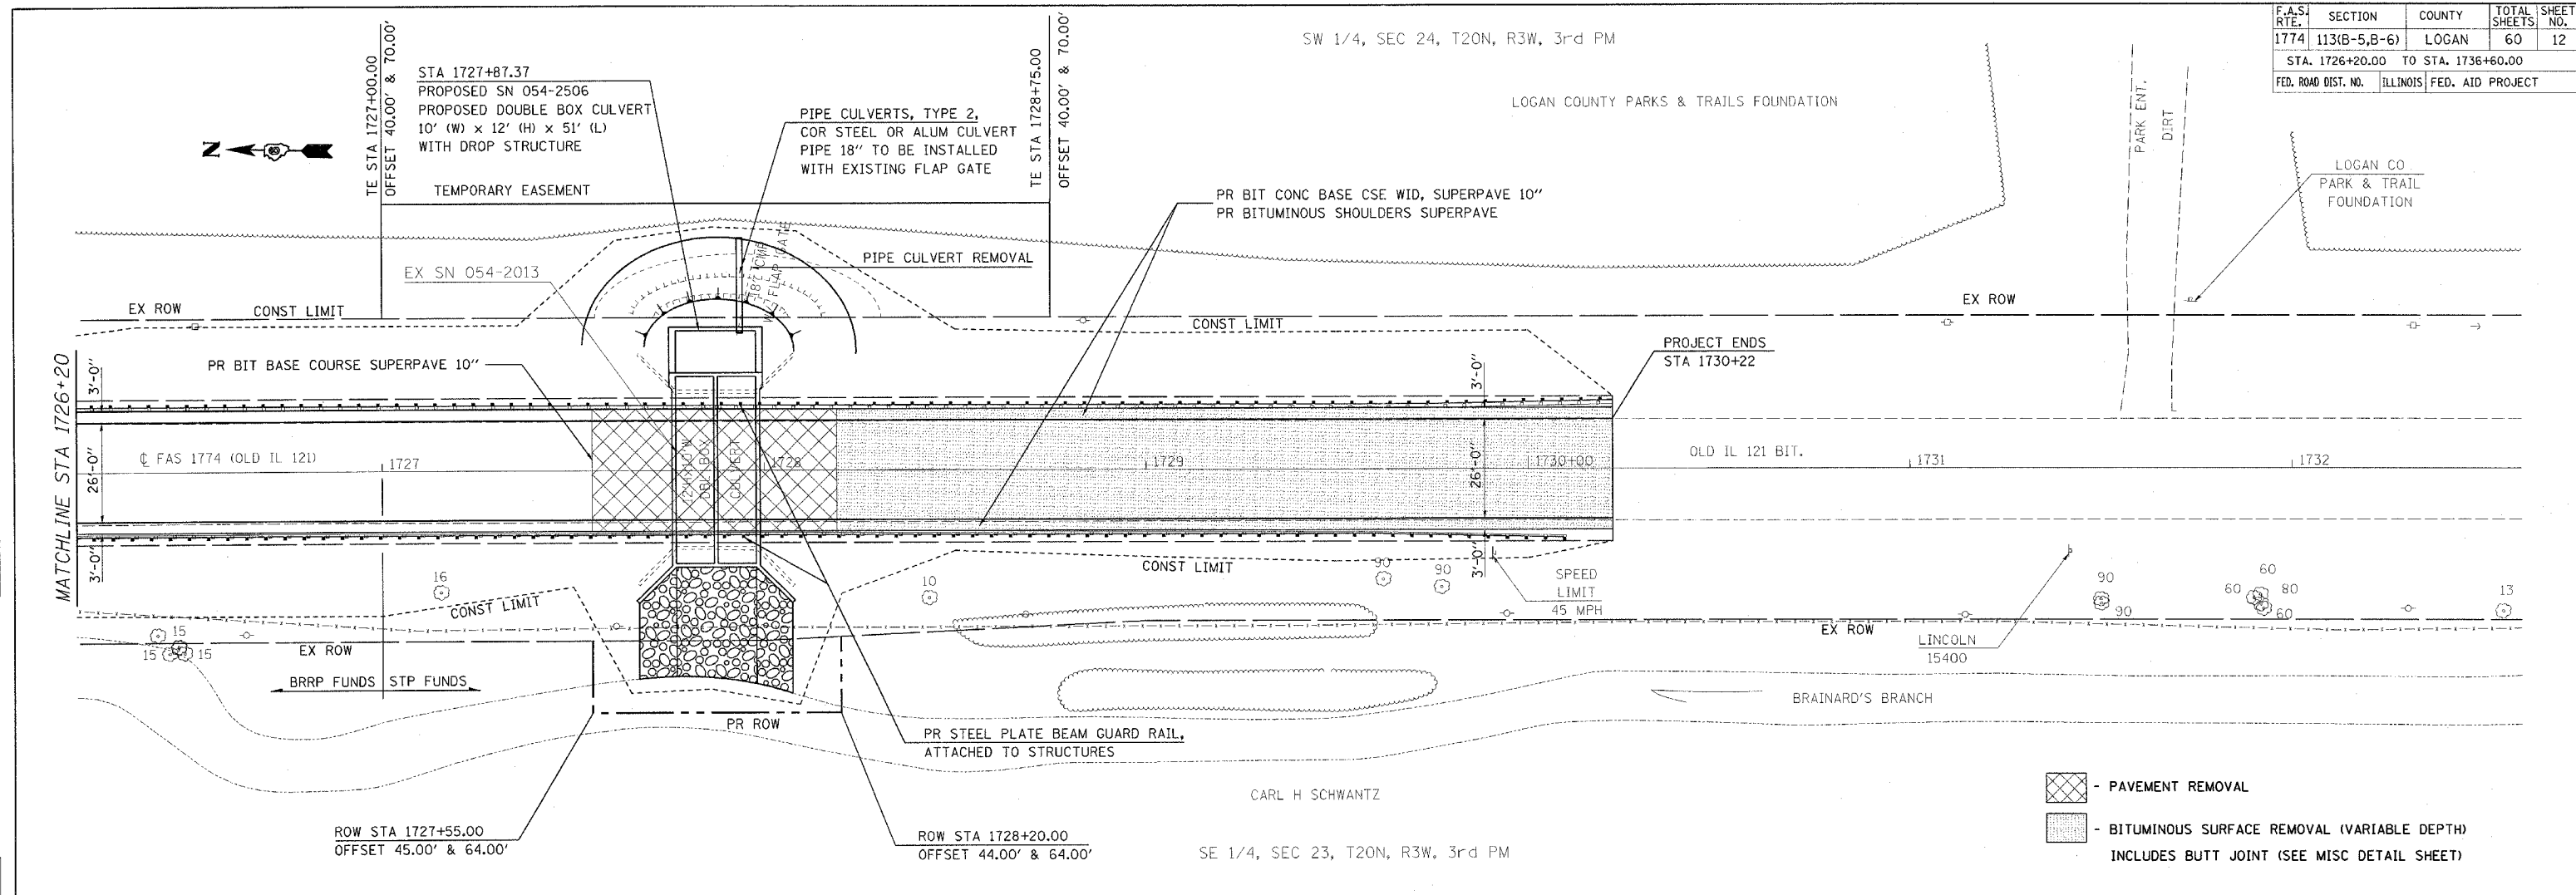

- PAVEMENT REMOVAL
- BITUMINOUS SURFACE REMOVAL (VARIABLE DEPTH)
INCLUDES BUTT JOINT (SEE MISC DETAIL SHEET)

