


STATE OF ILLINOIS
DEPARTMENT OF TRANSPORTATION

ROUTE NO.	SECTION	COUNTY	TOTAL SHEETS	SHEET NO.
F.A.S. 1774	113(B-5, B-6)	LOGAN	60	23
FED. ROAD DIST. NO. 7	ILLINOIS	FED. AID PROJECT		

SHEET NO. 6


18 SHEETS

Contract #72760

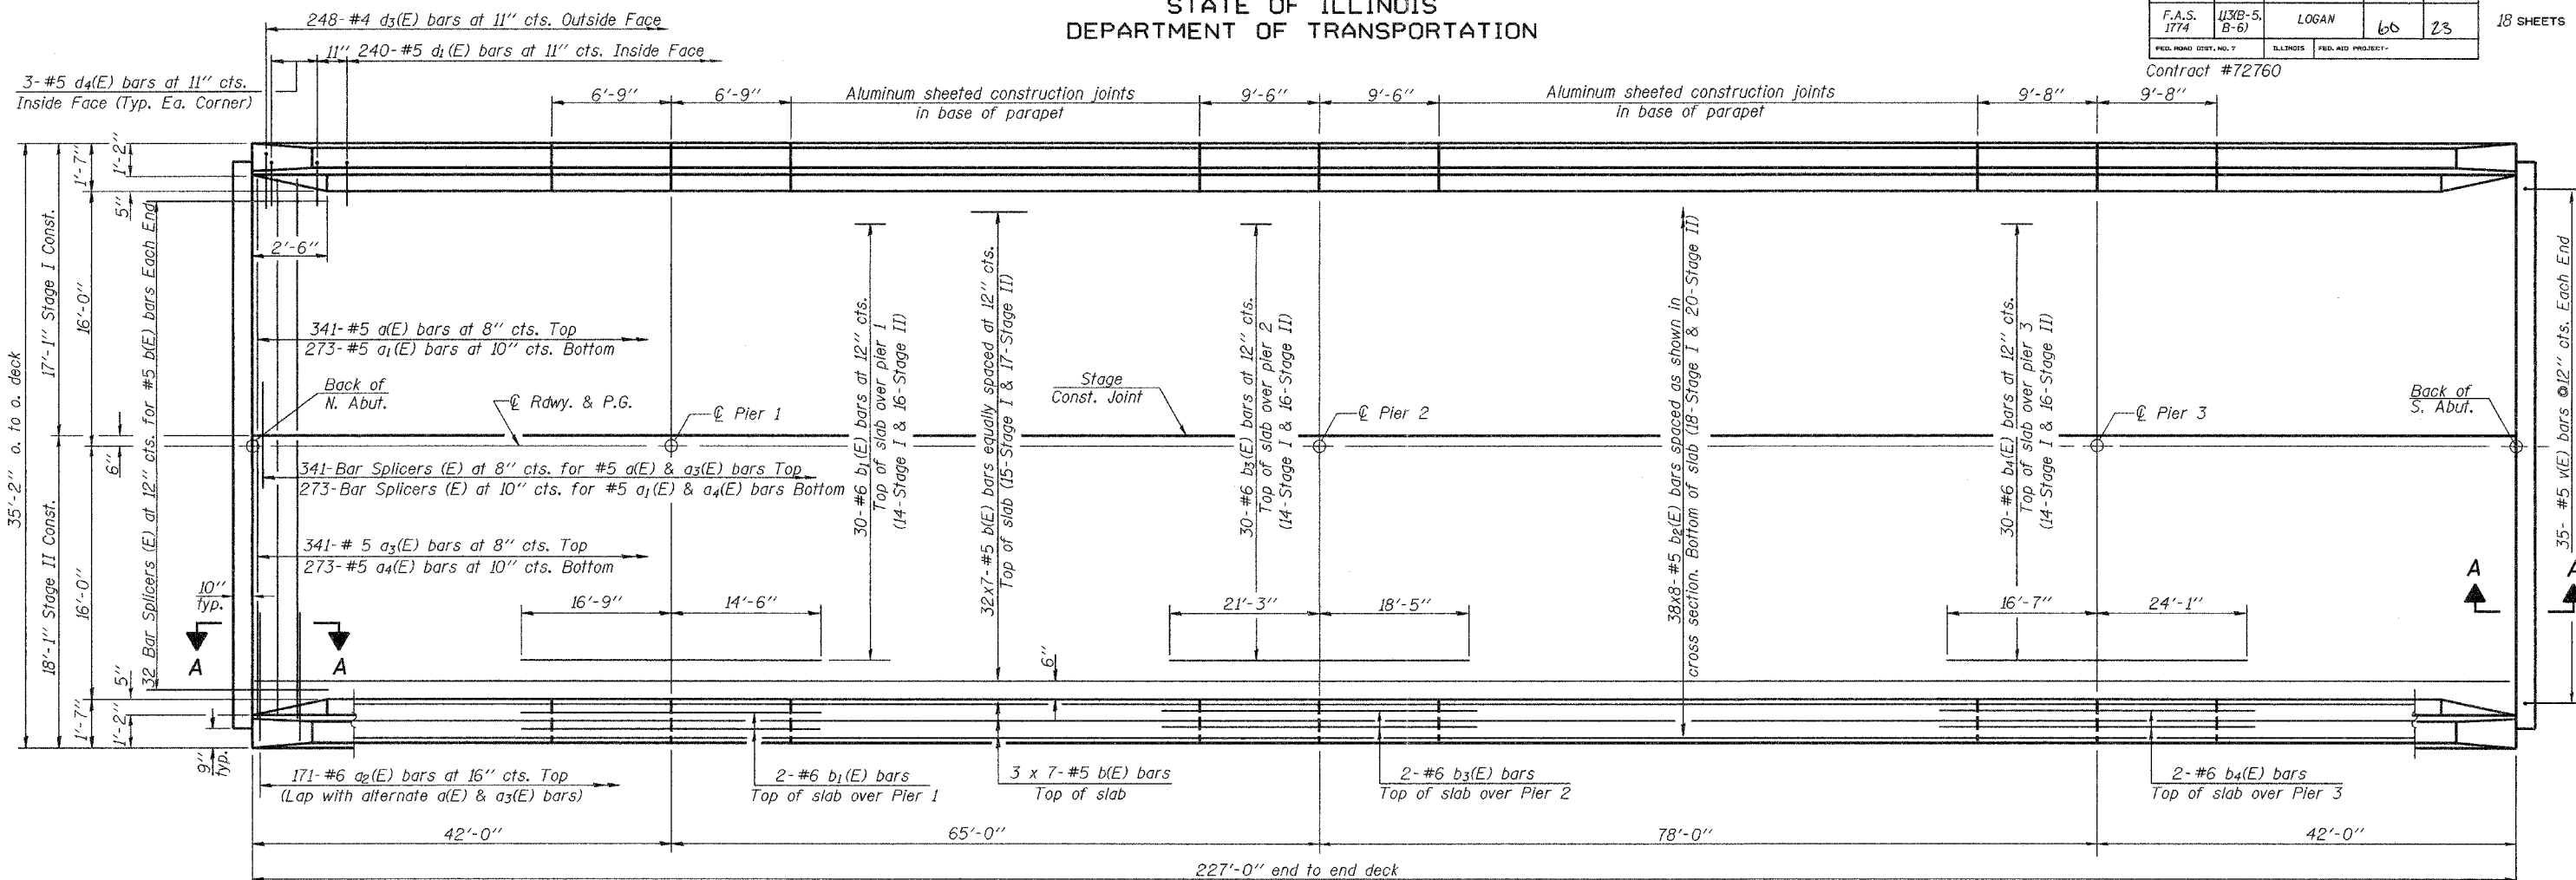

PLAN

MIN. BAR LAP
#5 bar = 1'-8"

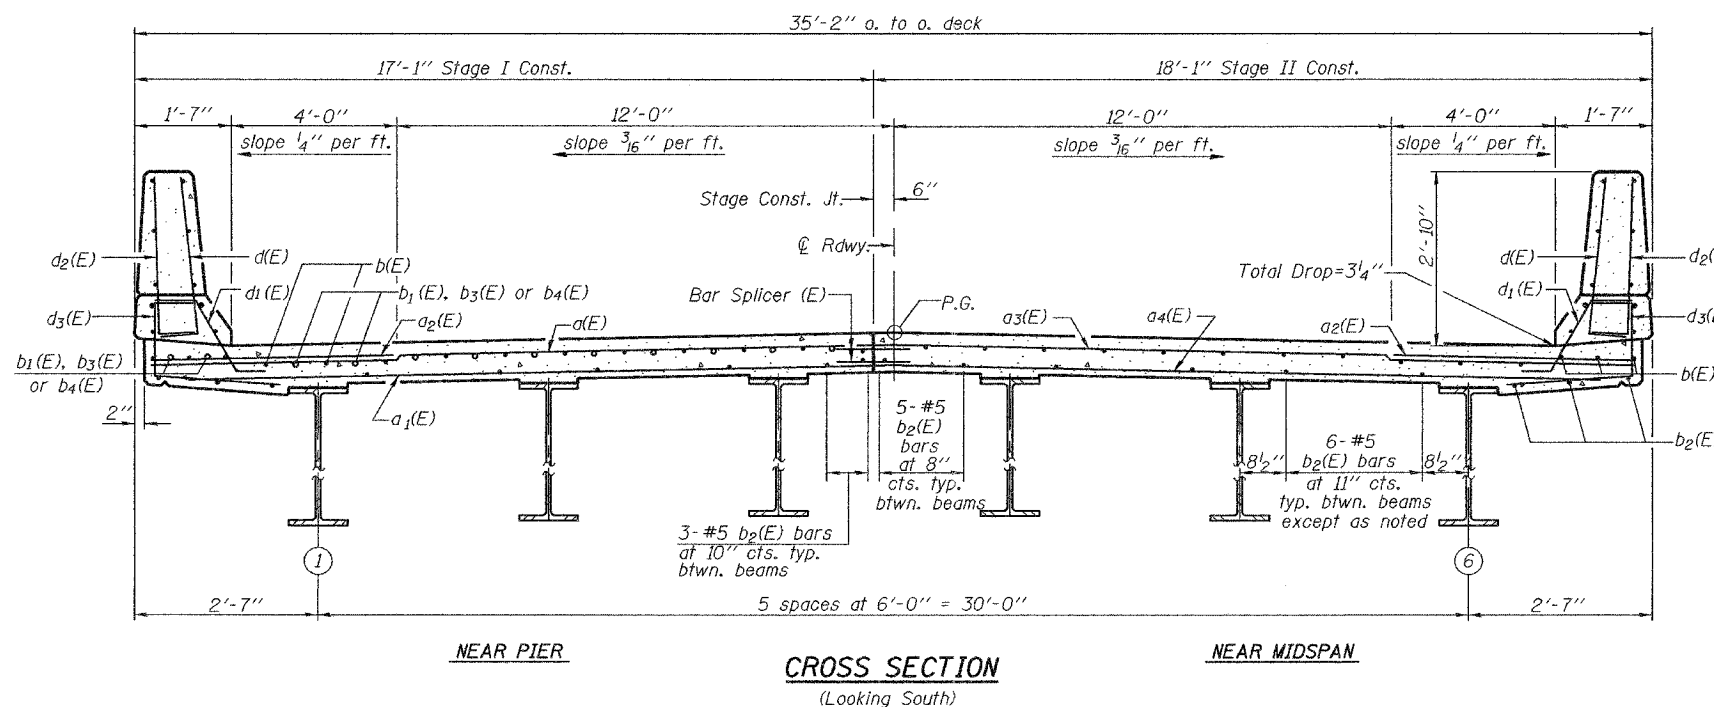

CROSS SECTION
(Looking South)

Notes: See Sheet 7 of 18 for superstructure details and Bill of Material.
Reinforcement bars designated (E) shall be epoxy coated.
Bars indicated thus 32 x 7-#5 etc. indicates 32 lines of bars with 7 lengths per line.
See Sheet 7 of 18 for parapet reinforcement.
See Sheet 8 of 18 for Section A-A.

DESIGNED Stephen M. Ryan
CHECKED Chi-Cheung Chau
DRAWN R. Sommer
CHECKED SMR/CCC

October 14, 2005
EXAMINED Thomas J. Domagala
PASSED Ralph E. Anderson

SUPERSTRUCTURE
F.A.S. RTE. 1774-SEC. 113(B-5, B-6)
LOGAN COUNTY
STATION 1723+50.00
STRUCTURE NO.054-0505