


STATE OF ILLINOIS
DEPARTMENT OF TRANSPORTATION

ROUTE NO.	SECTION	COUNTY	TOTAL SHEETS	SHEET NO.	SHEET NO. 4
F.A.S. 1774	113(B-5, B-6)	LOGAN	60	39	9 SHEETS
FED. ROAD DIST. NO. 7	BILLINGS		FED. AID PROJECT		

Contract #72760

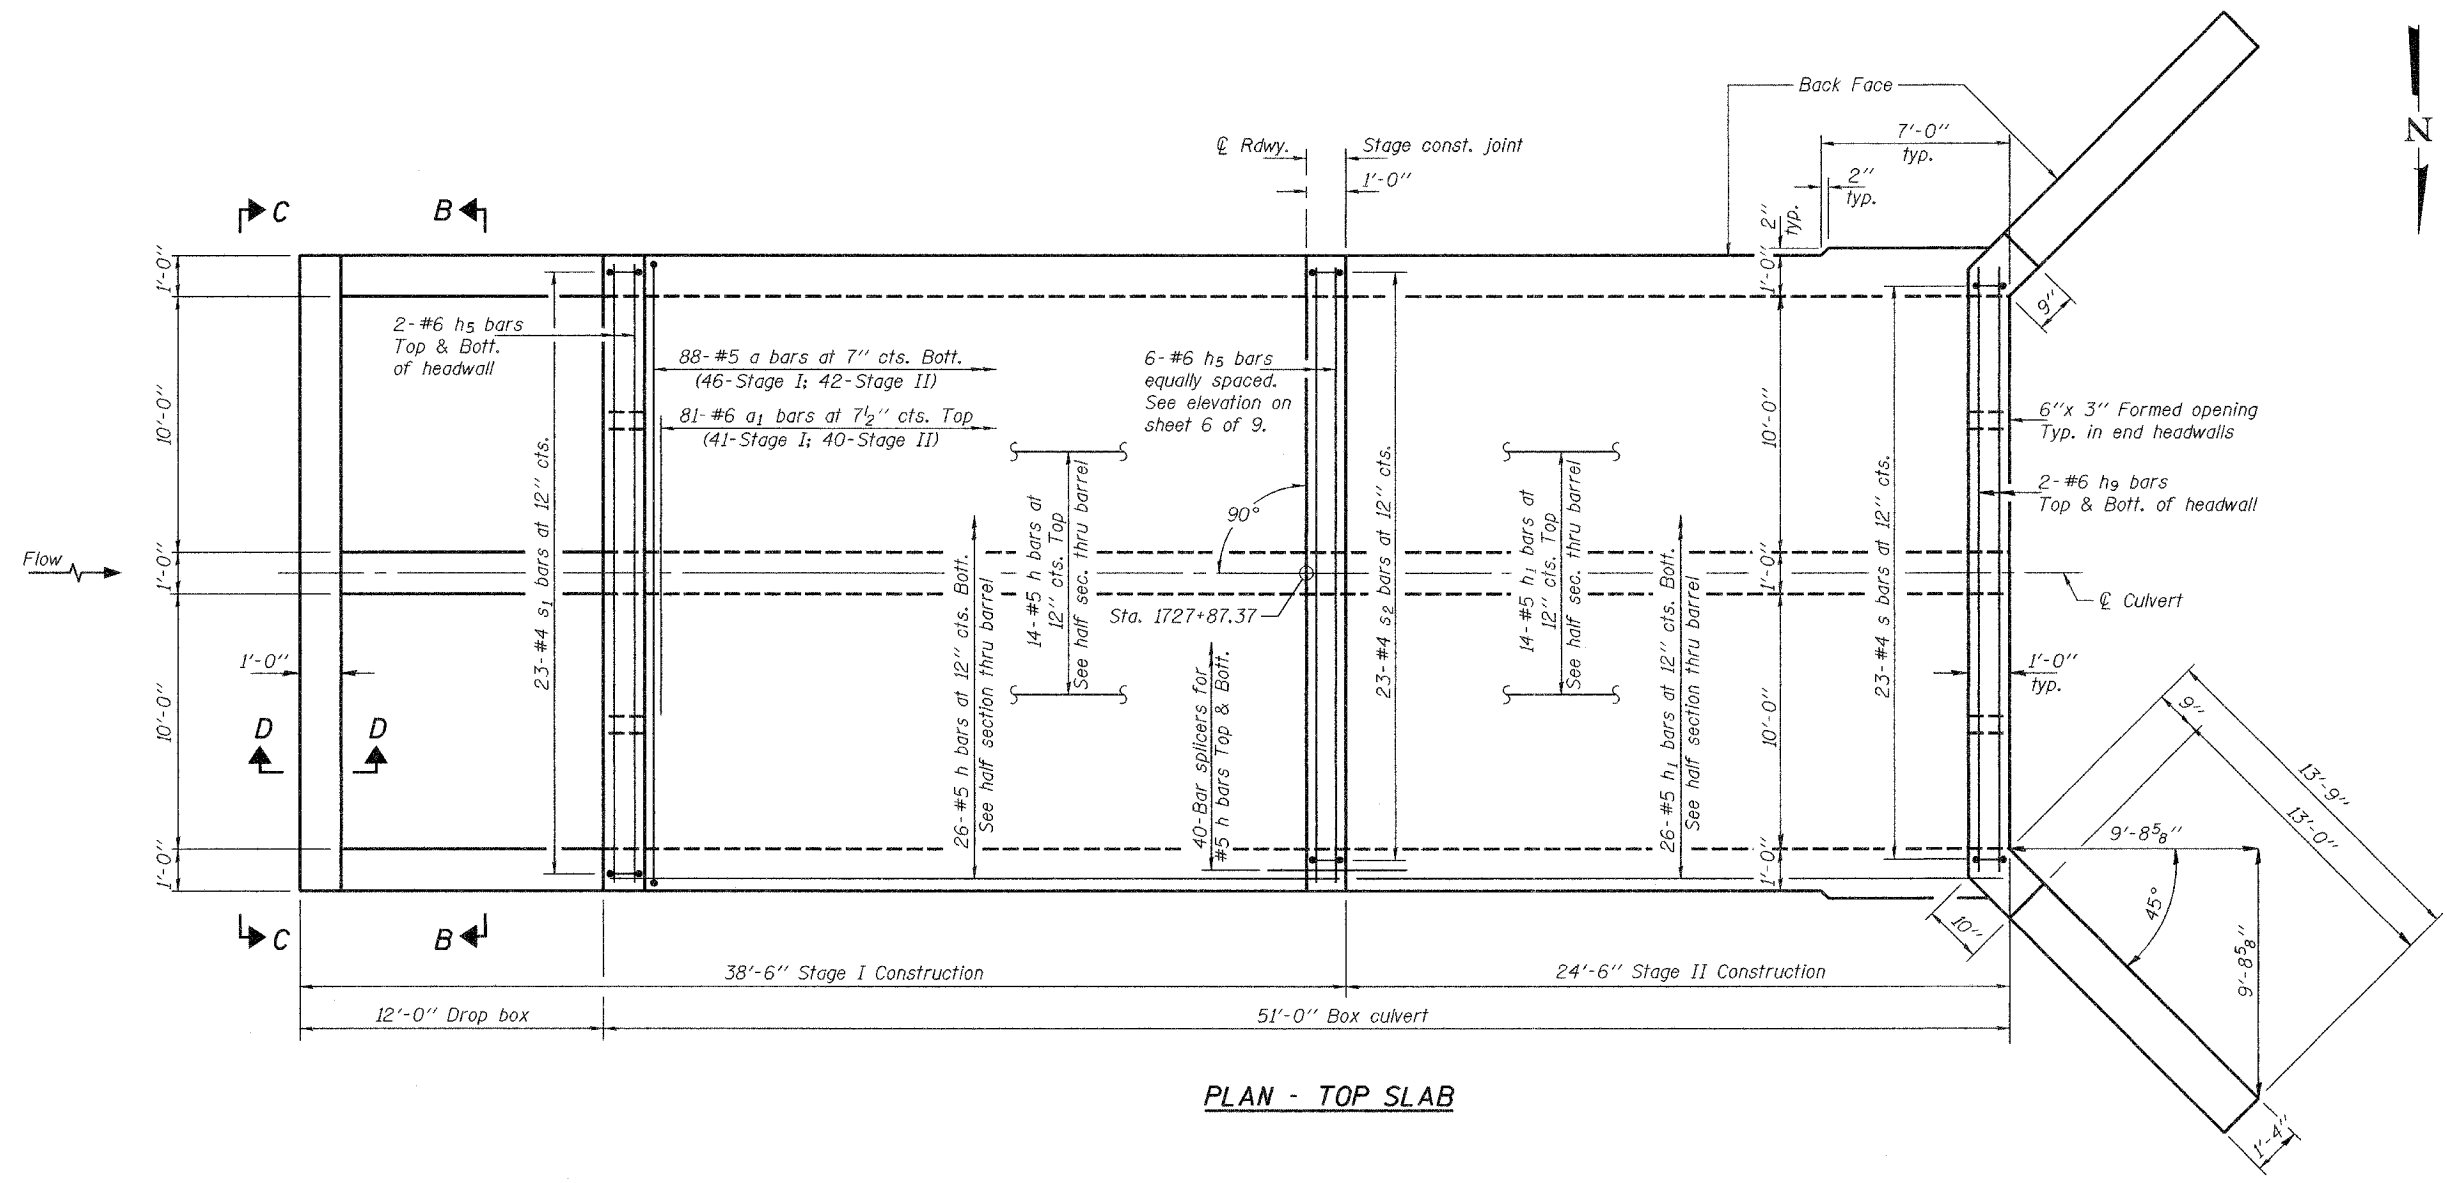

PLAN - TOP SLAB

Notes: For Sections B-B & D-D and View C-C, see sheet 7 of 9.
For half section thru barrel details, elevation and Bill of Material, see sheet 6 of 9.
For bar splicer details, see sheet 8 of 9.
A distance of seven feet of the barrel shall be poured monolithically with the wingwalls.

DESIGNED	FT	Oct. 13, 2005 EXAMINED <i>Thomas J. Domagalaki</i> ENGINEER OF BRIDGE DESIGN PASSED <i>Ralph E. Anderson</i> ENGINEER OF BRIDGES AND STRUCTURES
CHECKED	SMR	
DRAWN	h.t. duong	
CHECKED	FT/SMR	

CULVERT DETAILS
F.A.S. RTE. 1774 - SEC. 113 (B-5,B-6)
LOGAN COUNTY
STATION 1727+87.37
STRUCTURE NO. 054-2506