


STATE OF ILLINOIS
DEPARTMENT OF TRANSPORTATION

ROUTE NO.	SECTION	COUNTY	TOTAL SHEETS	SHEET NO.	SHEET NO. 5 9 SHEETS
F.A.S. 1774	113(B-5, B-6)	LOGAN	60	40	
FED. ROAD DIST. NO. 7	ILLINOIS	FED. AID PROJECT-			

Contract #72760

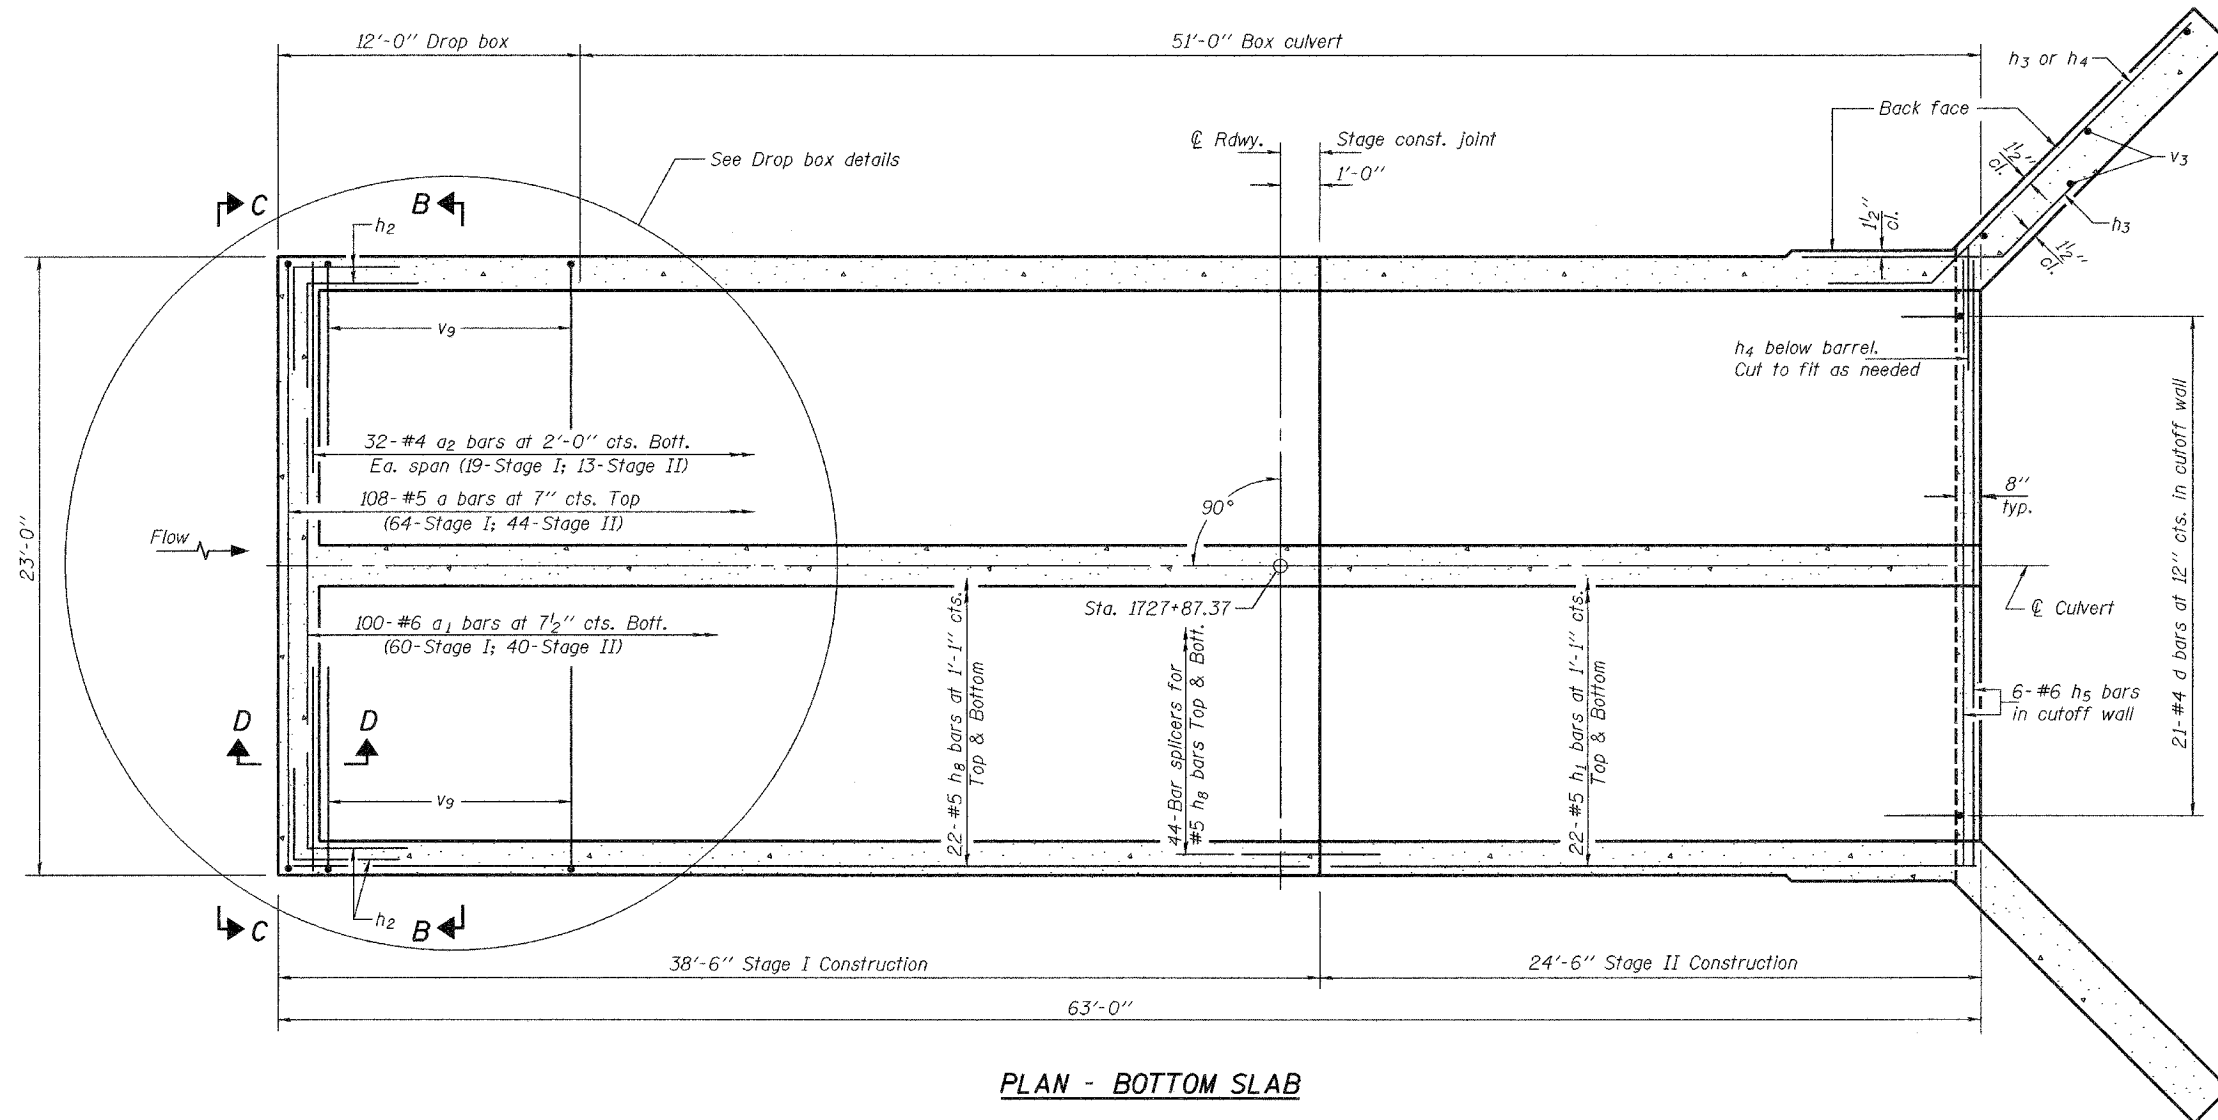

PLAN - BOTTOM SLAB

Notes: For details and Bill of Material, see sheet 6 of 9.
For Sections B-B & D-D, View C-C and Drop box details, see sheet 7 of 9.
For bar splicer details, see sheet 8 of 9.

DESIGNED	FT
CHECKED	SMR
DRAWN	h.t. duong
CHECKED	FT/SMR

Oct. 13, 2005
EXAMINED *Thomas J. Domagala*
ENGINEER OF BRIDGE DESIGN
PASSED *Ralph E. Anderson*
ENGINEER OF BRIDGES AND STRUCTURES

CULVERT DETAILS
F.A.S. RTE. 1774 - SEC. 113 (B-5,B-6)
LOGAN COUNTY
STATION 1727+87.37
STRUCTURE NO. 054-2506