


FOR INDEX OF SHEETS AND HIGHWAY
STANDARDS, SEE SHEET 2.

STATE OF ILLINOIS
DEPARTMENT OF TRANSPORTATION
DIVISION OF HIGHWAYS


**PLANS FOR PROPOSED
CONTRACT MAINTENANCE**

**FAI ROUTE 72 (I-72)
SECTION (84-10-3)I-4
SANGAMON COUNTY**

C96-005-06 / D96-003-06

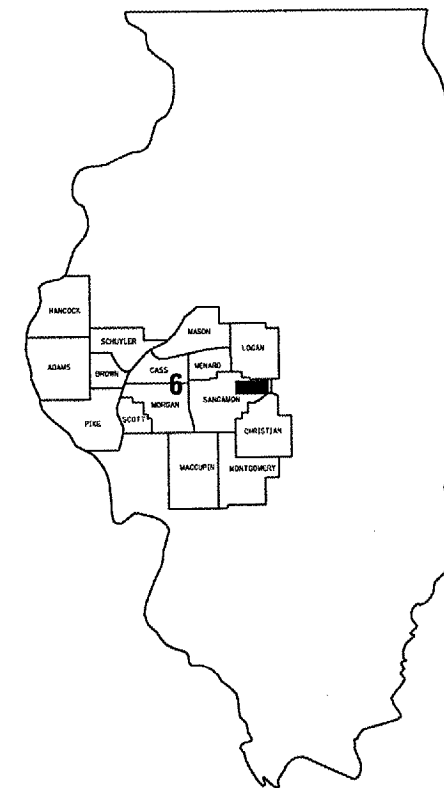


LOCATION OF SECTION INDICATED THUS: ■

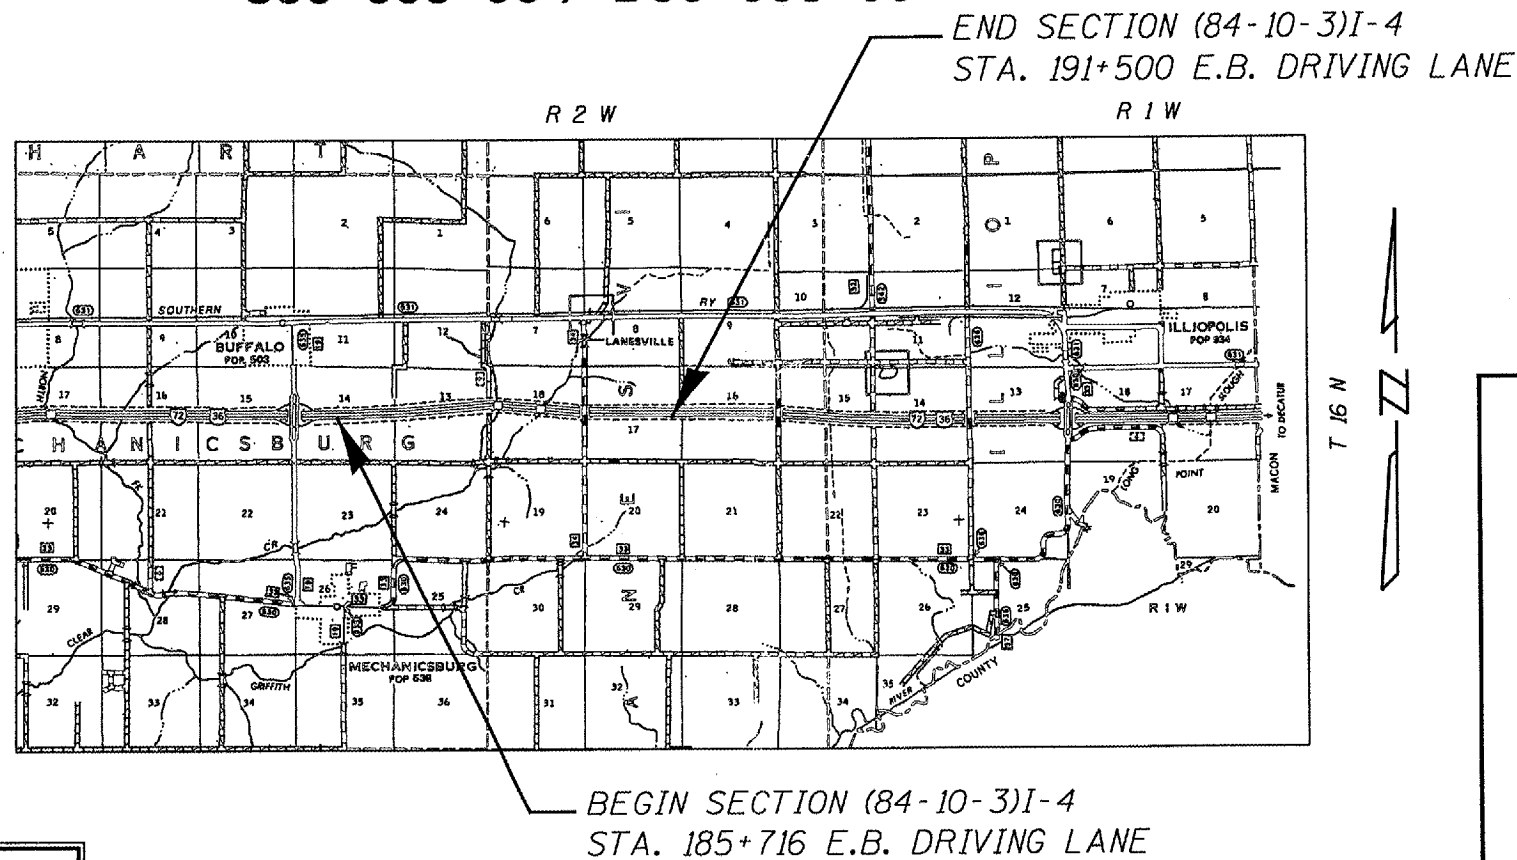

J. U. L. I. E.
JOINT UTILITY LOCATION INFORMATION FOR EXCAVATION
1-800-892-0123

DESIGN & PLANNING ENGINEER: CECIL DOWNING
PLANS & CONTRACT TECHNICIAN: TIMOTHY SHARP
PHONE: (217) 782-7743

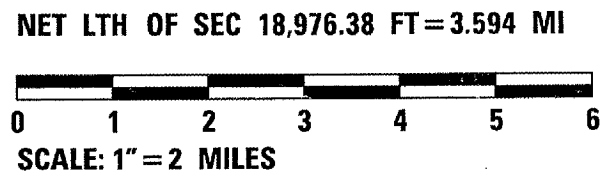

STATE OF ILLINOIS
DEPARTMENT OF TRANSPORTATION
DIVISION OF HIGHWAYS

SUBMITTED Sept. 7, 20 05

Christ M. Reed
DISTRICT ENGINEER

October 14, 20 05

Mike Hine
ENGINEER OF DESIGN AND ENVIRONMENT

October 14, 20 05

Eric E. Harm
DEPUTY DIRECTOR, DIVISION OF HIGHWAYS

CONTRACT NO. 72A11