



I-55/70
 SEE STANDARD 701401 FOR LANE CLOSURE TAPER.
 SEE STANDARD 701400 FOR APPROACH TO LANE CLOSURE.
 SEE STANDARD 701411 FOR BREAK IN LANE CLOSURE FOR EXIT RAMP.

PLAN	NO.	DATE
SUBMITTED		
NOTED		
APPROVED		
BY		
DATE		

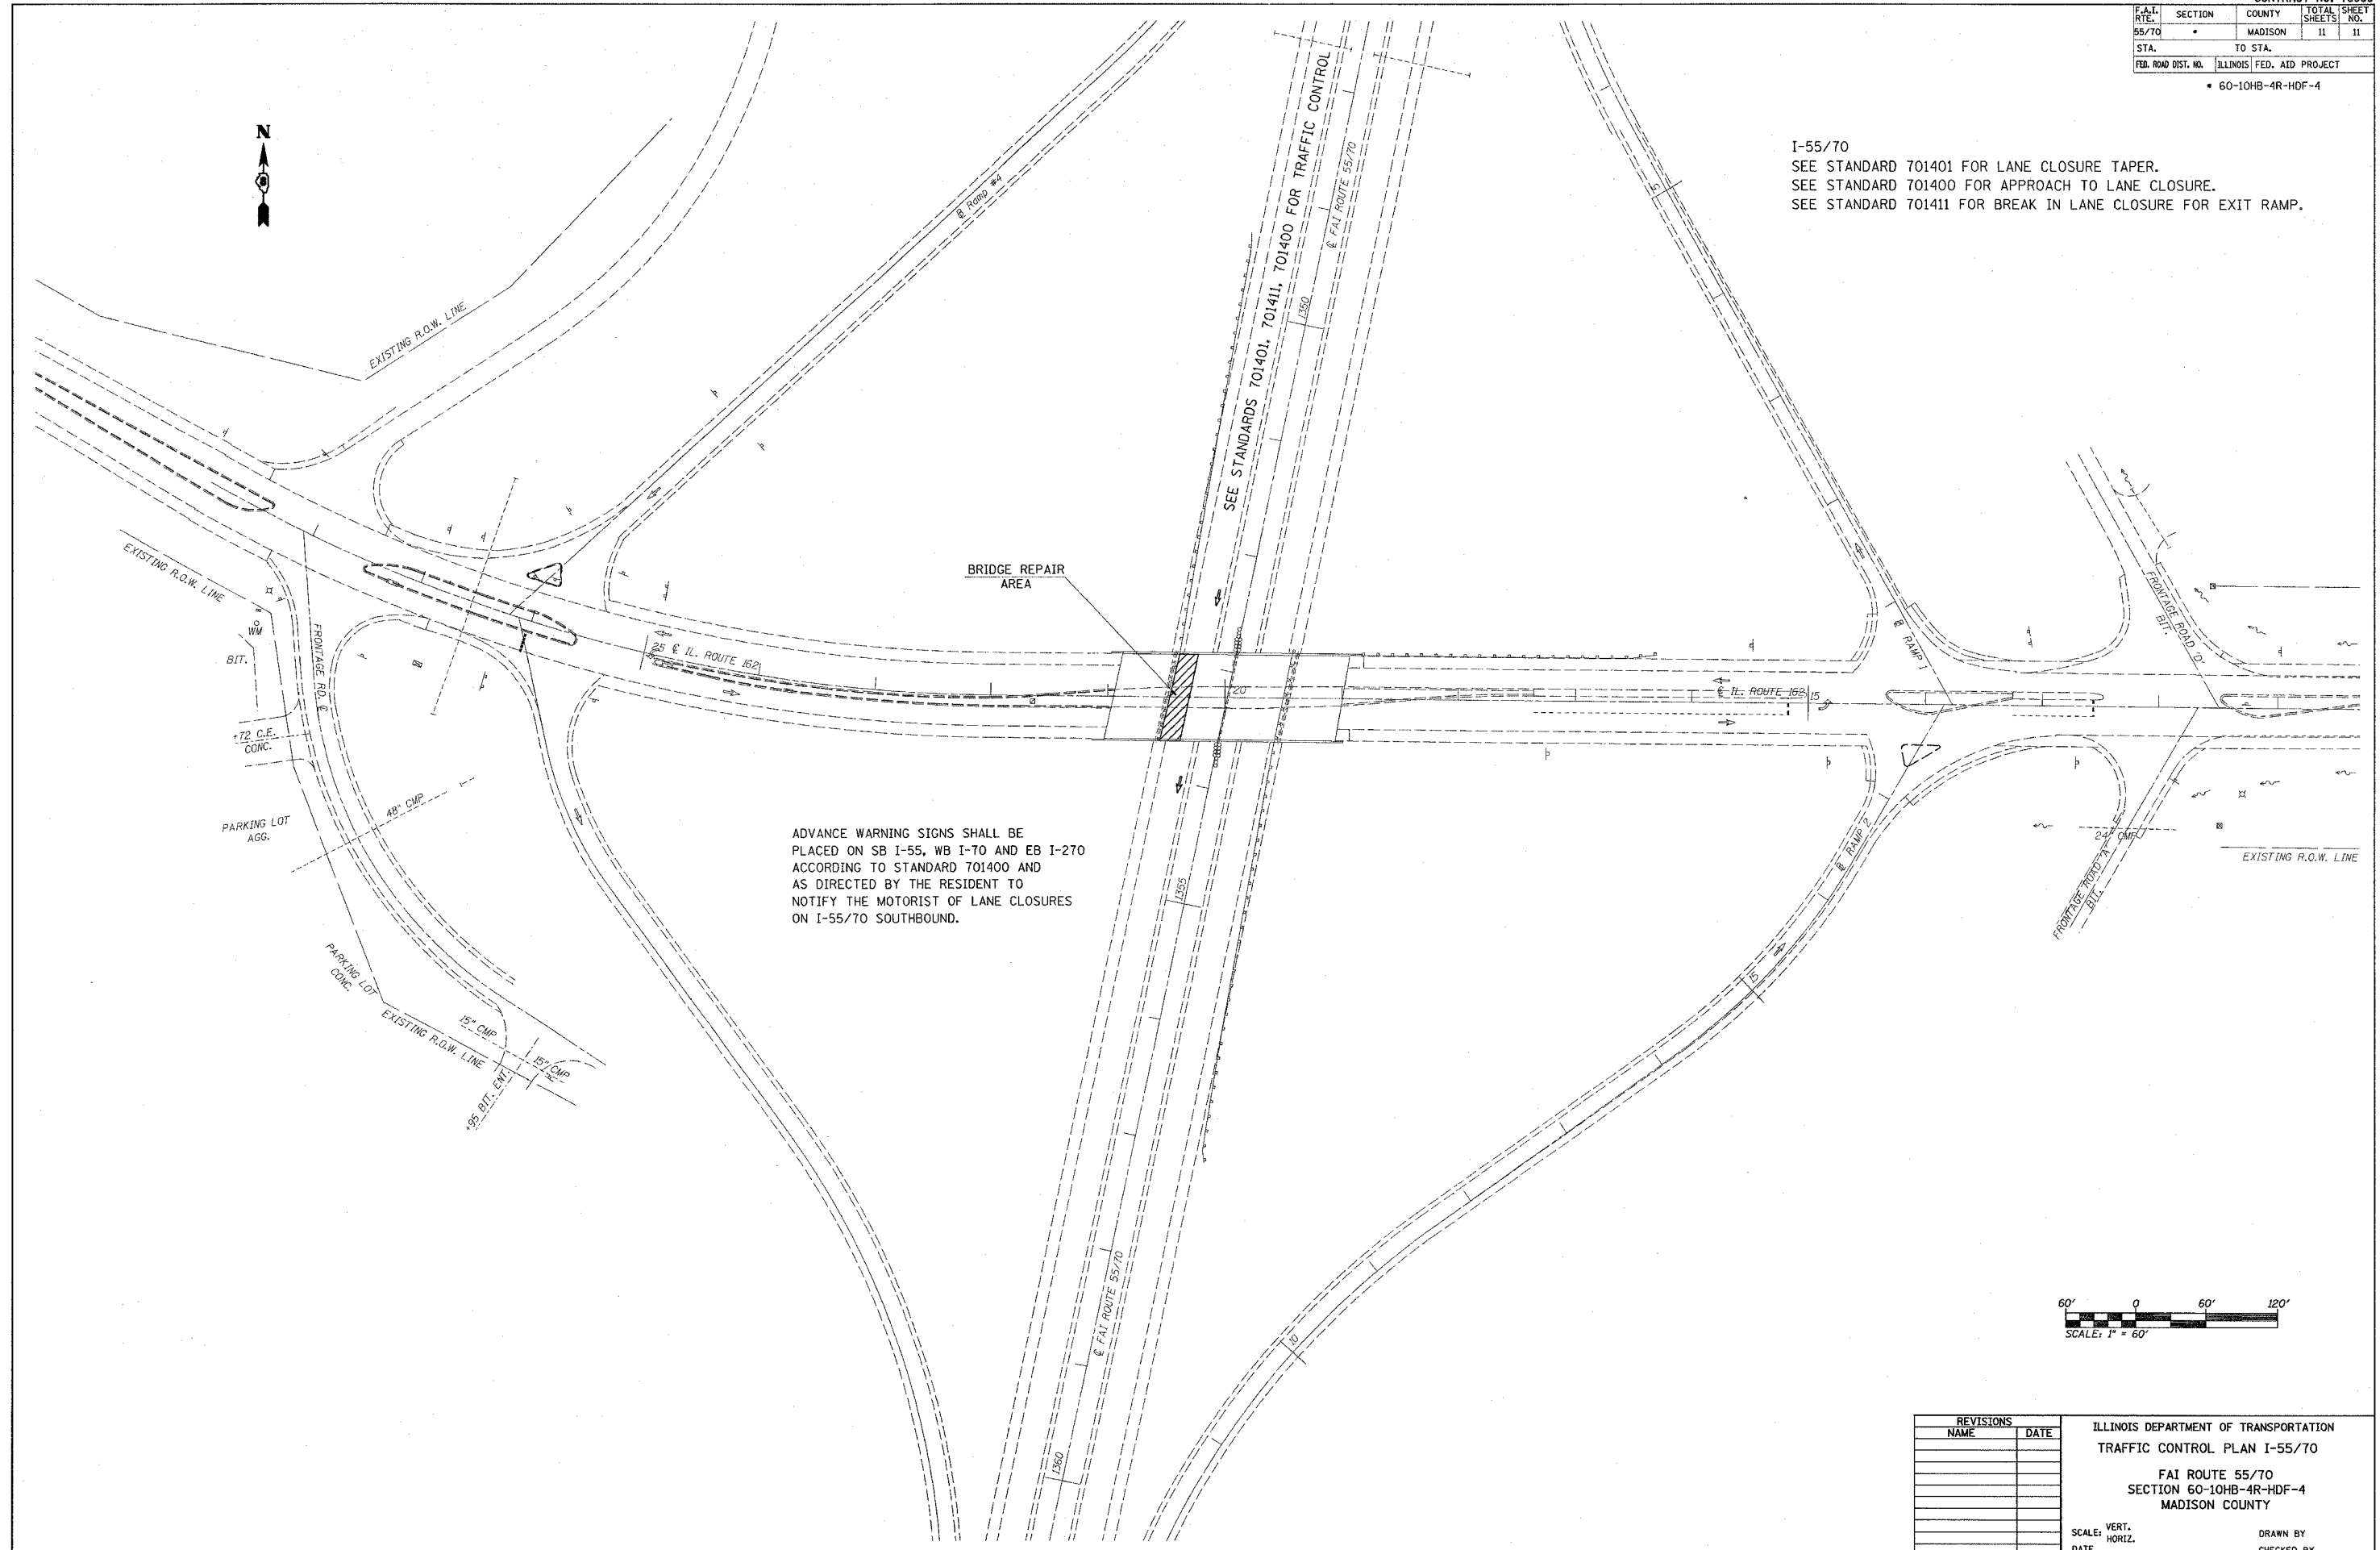

ADVANCE WARNING SIGNS SHALL BE PLACED ON SB I-55, WB I-70 AND EB I-270 ACCORDING TO STANDARD 701400 AND AS DIRECTED BY THE RESIDENT TO NOTIFY THE MOTORIST OF LANE CLOSURES ON I-55/70 SOUTHBOUND.

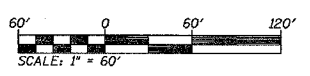

REVISIONS		ILLINOIS DEPARTMENT OF TRANSPORTATION TRAFFIC CONTROL PLAN I-55/70 FAI ROUTE 55/70 SECTION 60-10HB-4R-HDF-4 MADISON COUNTY
NAME	DATE	
		SCALE: VERT. DATE
		DRAWN BY CHECKED BY

PLOT DATE: 8/31/2005

FRONTE# 8/31/2005
 8/31/2005
 8/31/2005
 8/31/2005