


CITY OF ELMHURST


SECTION	COUNTY	TOTAL SHEETS	SHEET NO.
02-00034-00-BT	DUPAGE	108	14
STA.	TO STA.		
IDOT PROJECT NO. M-8003(216)			
SALT CREEK GREENWAY TRAIL			
CONTRACT NO. 83714			

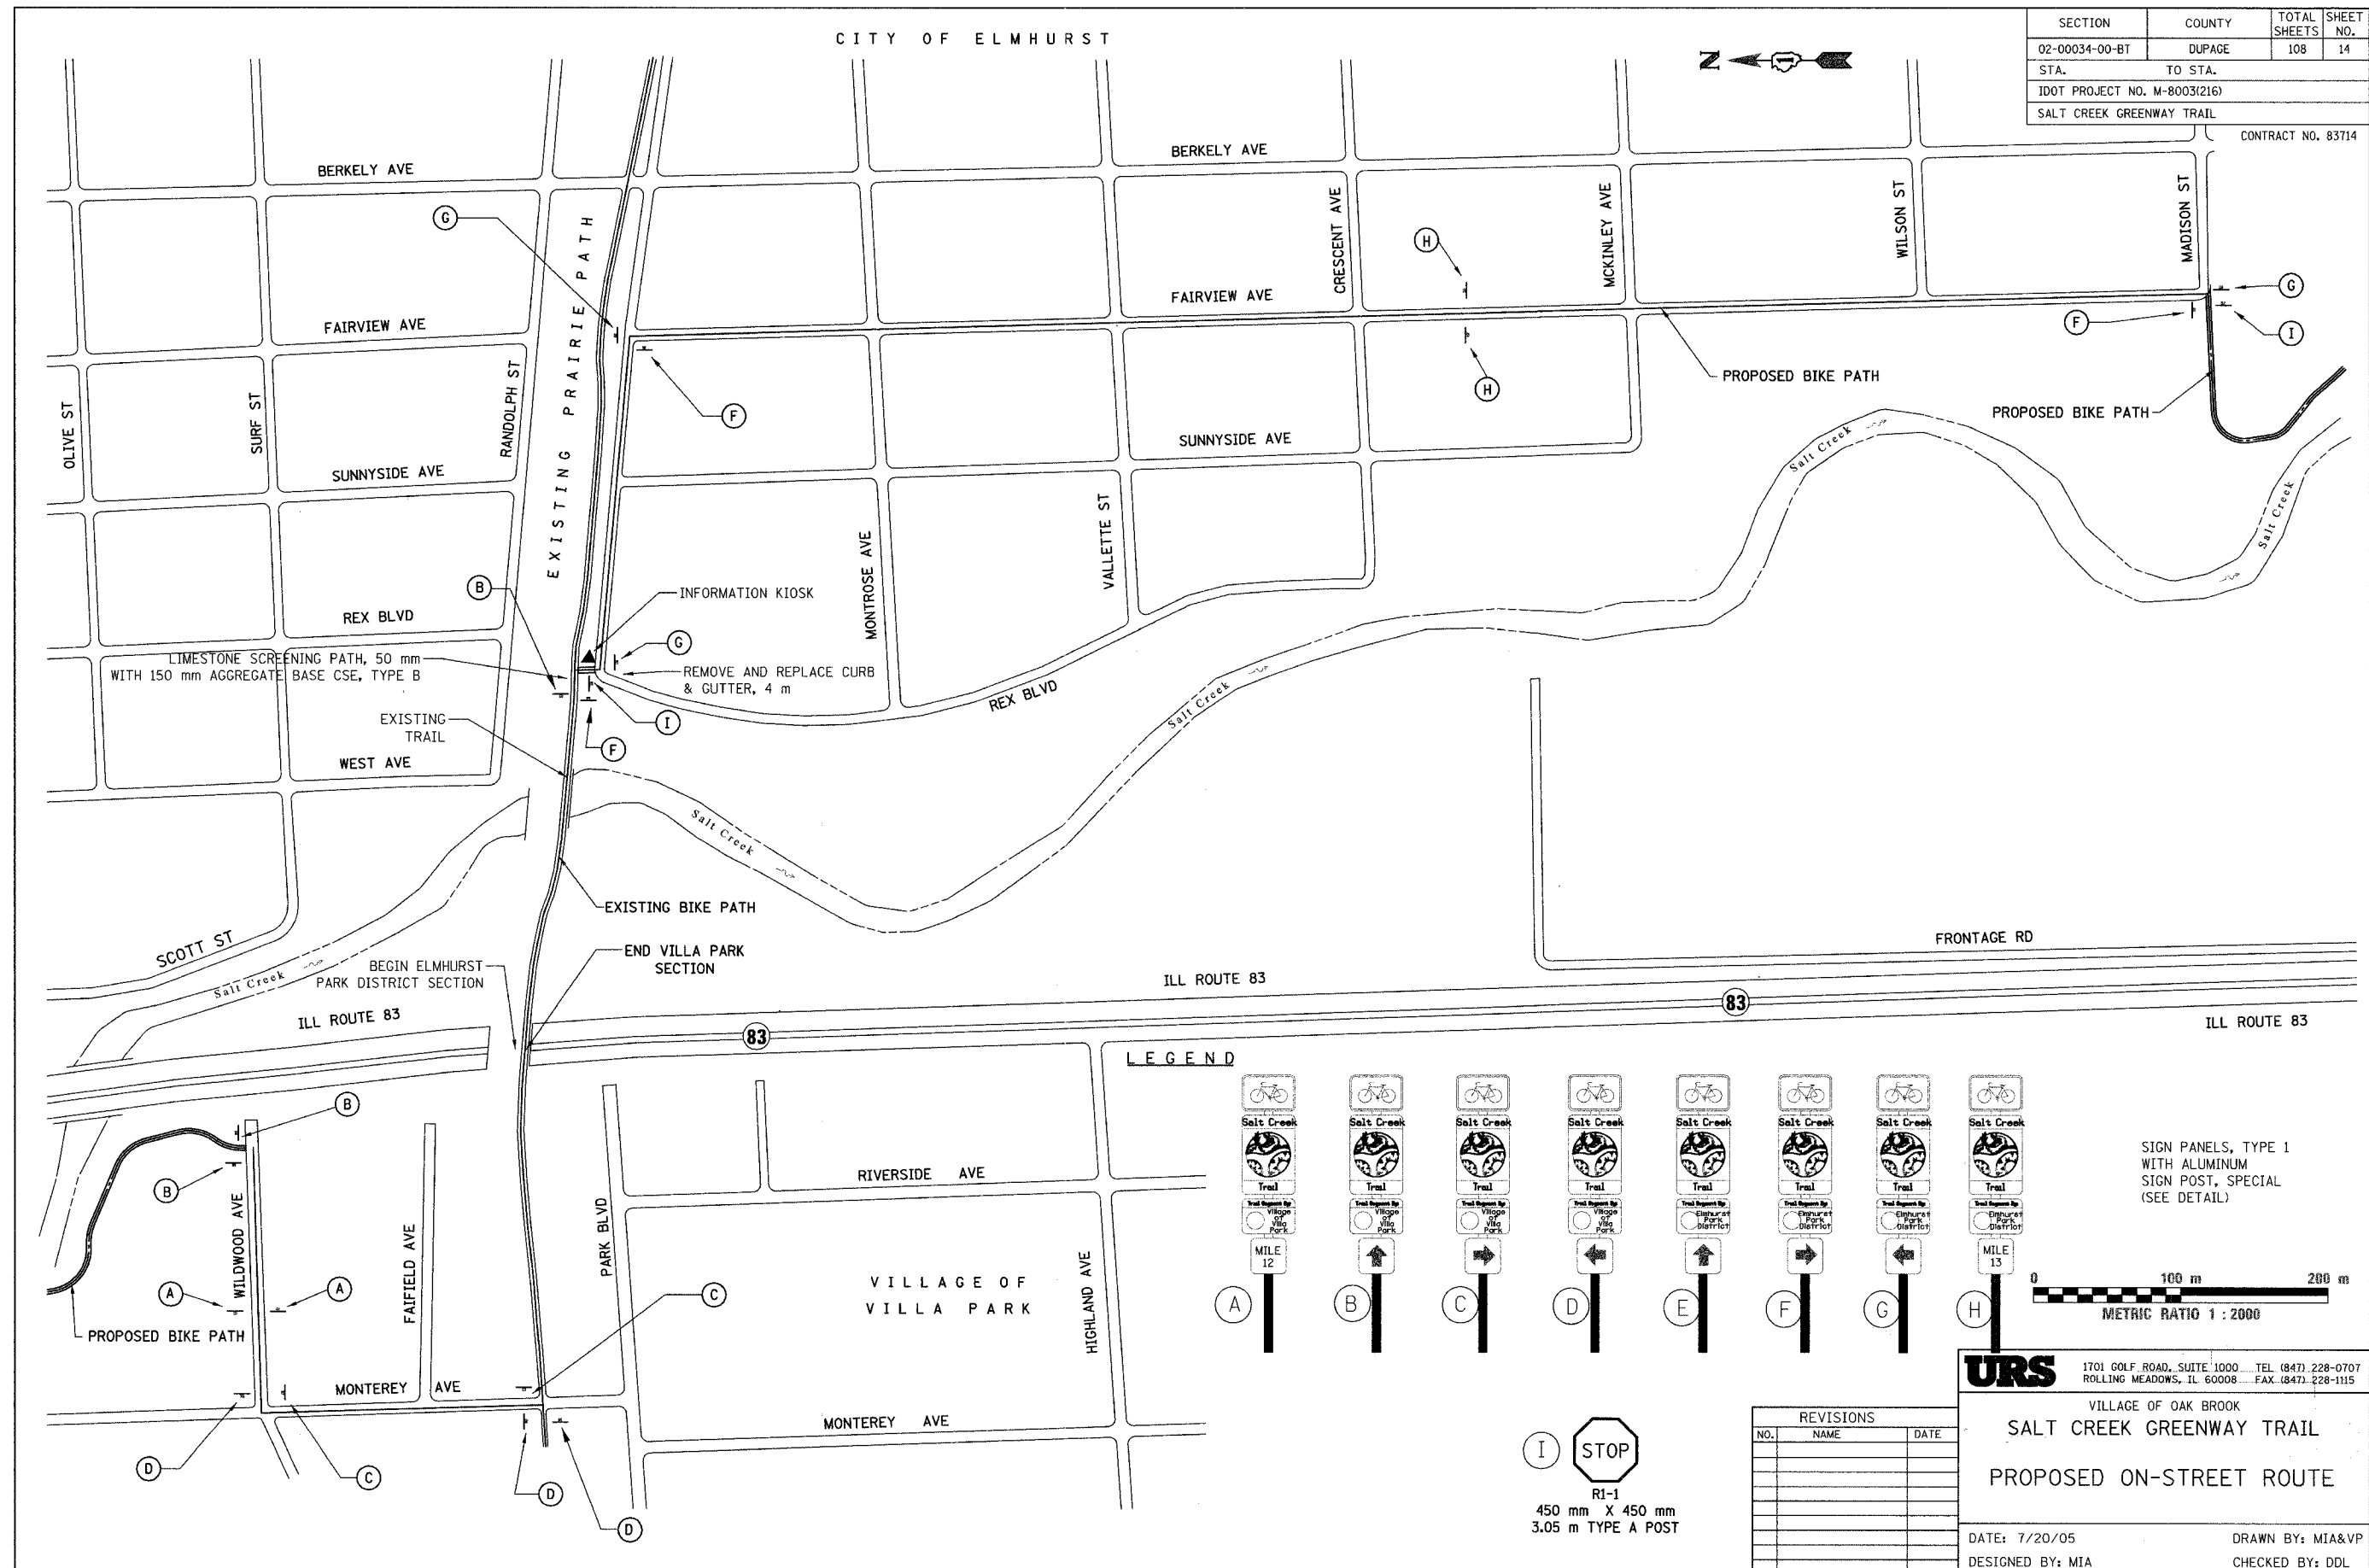

LEGEND

Salt Creek	Salt Creek	Salt Creek	Salt Creek	Salt Creek	Salt Creek	Salt Creek	Salt Creek	Salt Creek
Trail	Trail	Trail	Trail	Trail	Trail	Trail	Trail	Trail
Trail Begins to Village of Villa Park	Trail Begins to Village of Villa Park	Trail Begins to Village of Villa Park	Trail Begins to Village of Villa Park	Trail Begins to Village of Villa Park	Trail Begins to Village of Villa Park	Trail Begins to Village of Villa Park	Trail Begins to Village of Villa Park	Trail Begins to Village of Villa Park
MILE 12	↑	→	←	↑	→	←	MILE 13	
(A)	(B)	(C)	(D)	(E)	(F)	(G)	(H)	

SIGN PANELS, TYPE 1 WITH ALUMINUM SIGN POST, SPECIAL (SEE DETAIL)

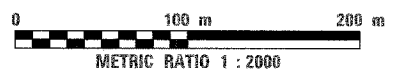

(I) STOP
R1-1
450 mm X 450 mm
3.05 m TYPE A POST

REVISIONS		
NO.	NAME	DATE

URS 1701 GOLF ROAD, SUITE 1000 TEL (847) 228-0707
ROLLING MEADOWS, IL 60008 FAX (847) 228-1115

VILLAGE OF OAK BROOK
SALT CREEK GREENWAY TRAIL
PROPOSED ON-STREET ROUTE

DATE: 7/20/05 DRAWN BY: MIA&VP
DESIGNED BY: MIA CHECKED BY: DDL