
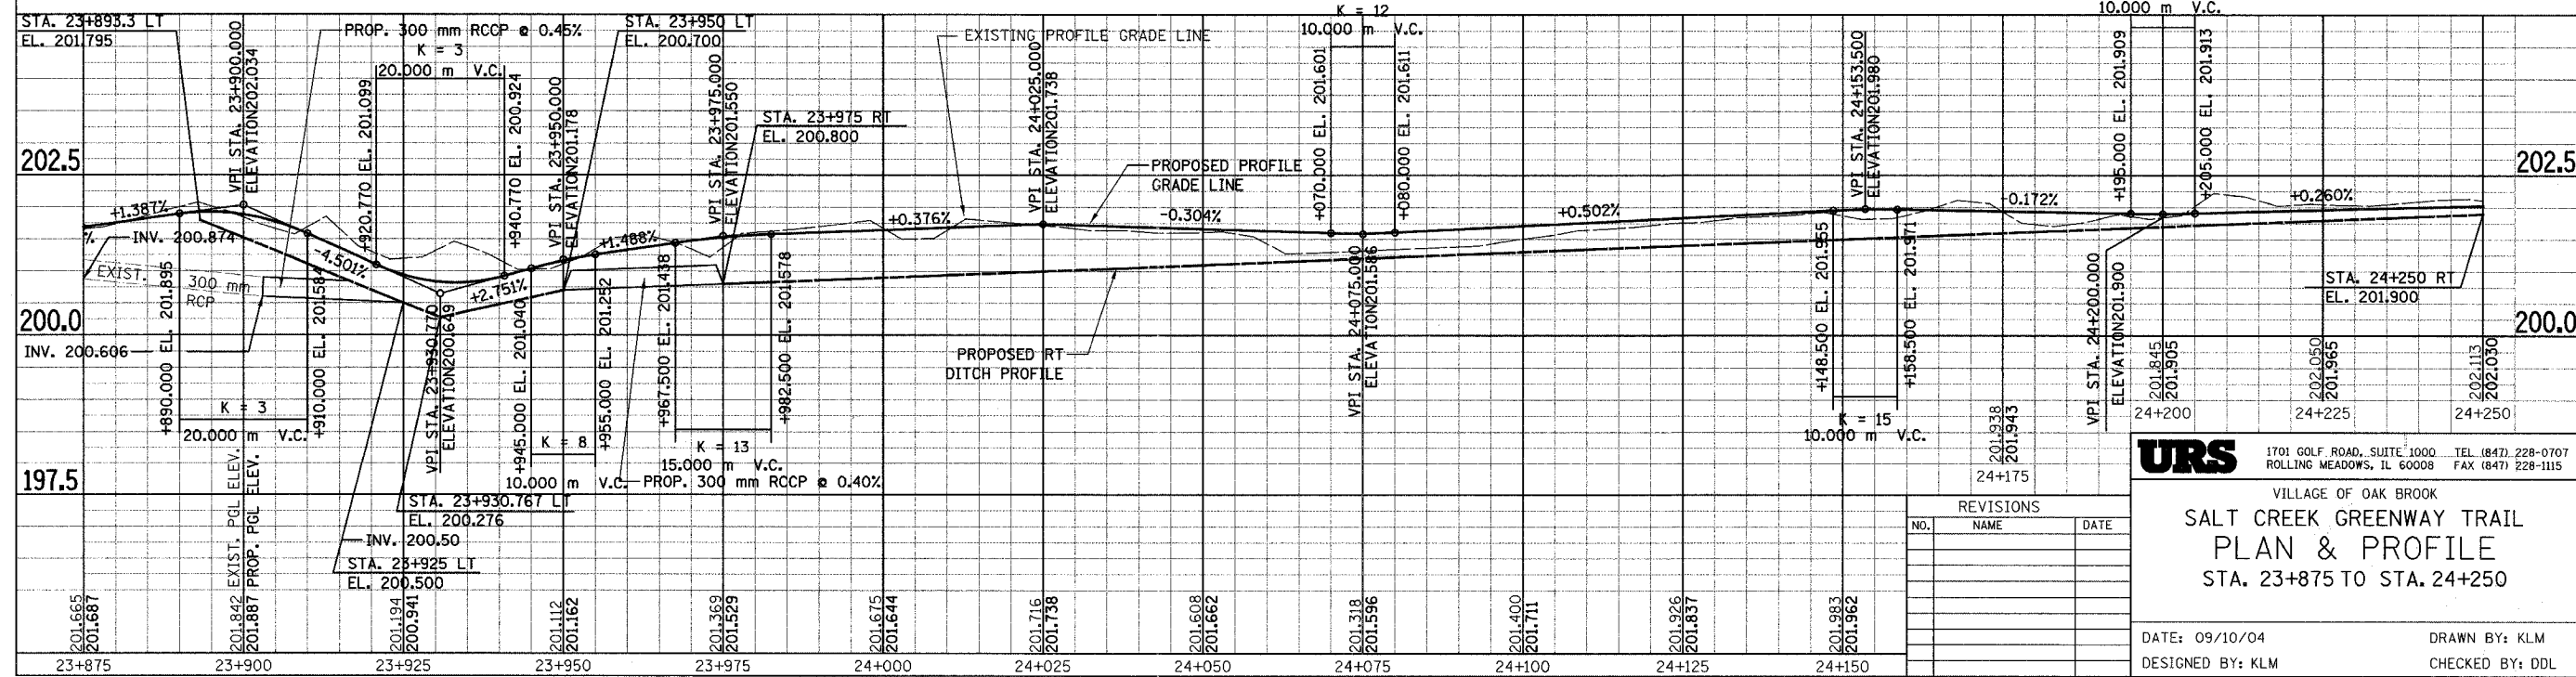
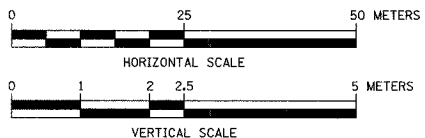


SECTION	COUNTY	TOTAL SHEETS	SHEET NO.
02-00034-00-BT	DUPAGE	108	23
STA. TO STA.			
IDOT PROJECT NO. M-8003(216)			
SALT CREEK GREENWAY TRAIL			
CONTRACT NO. 83714			

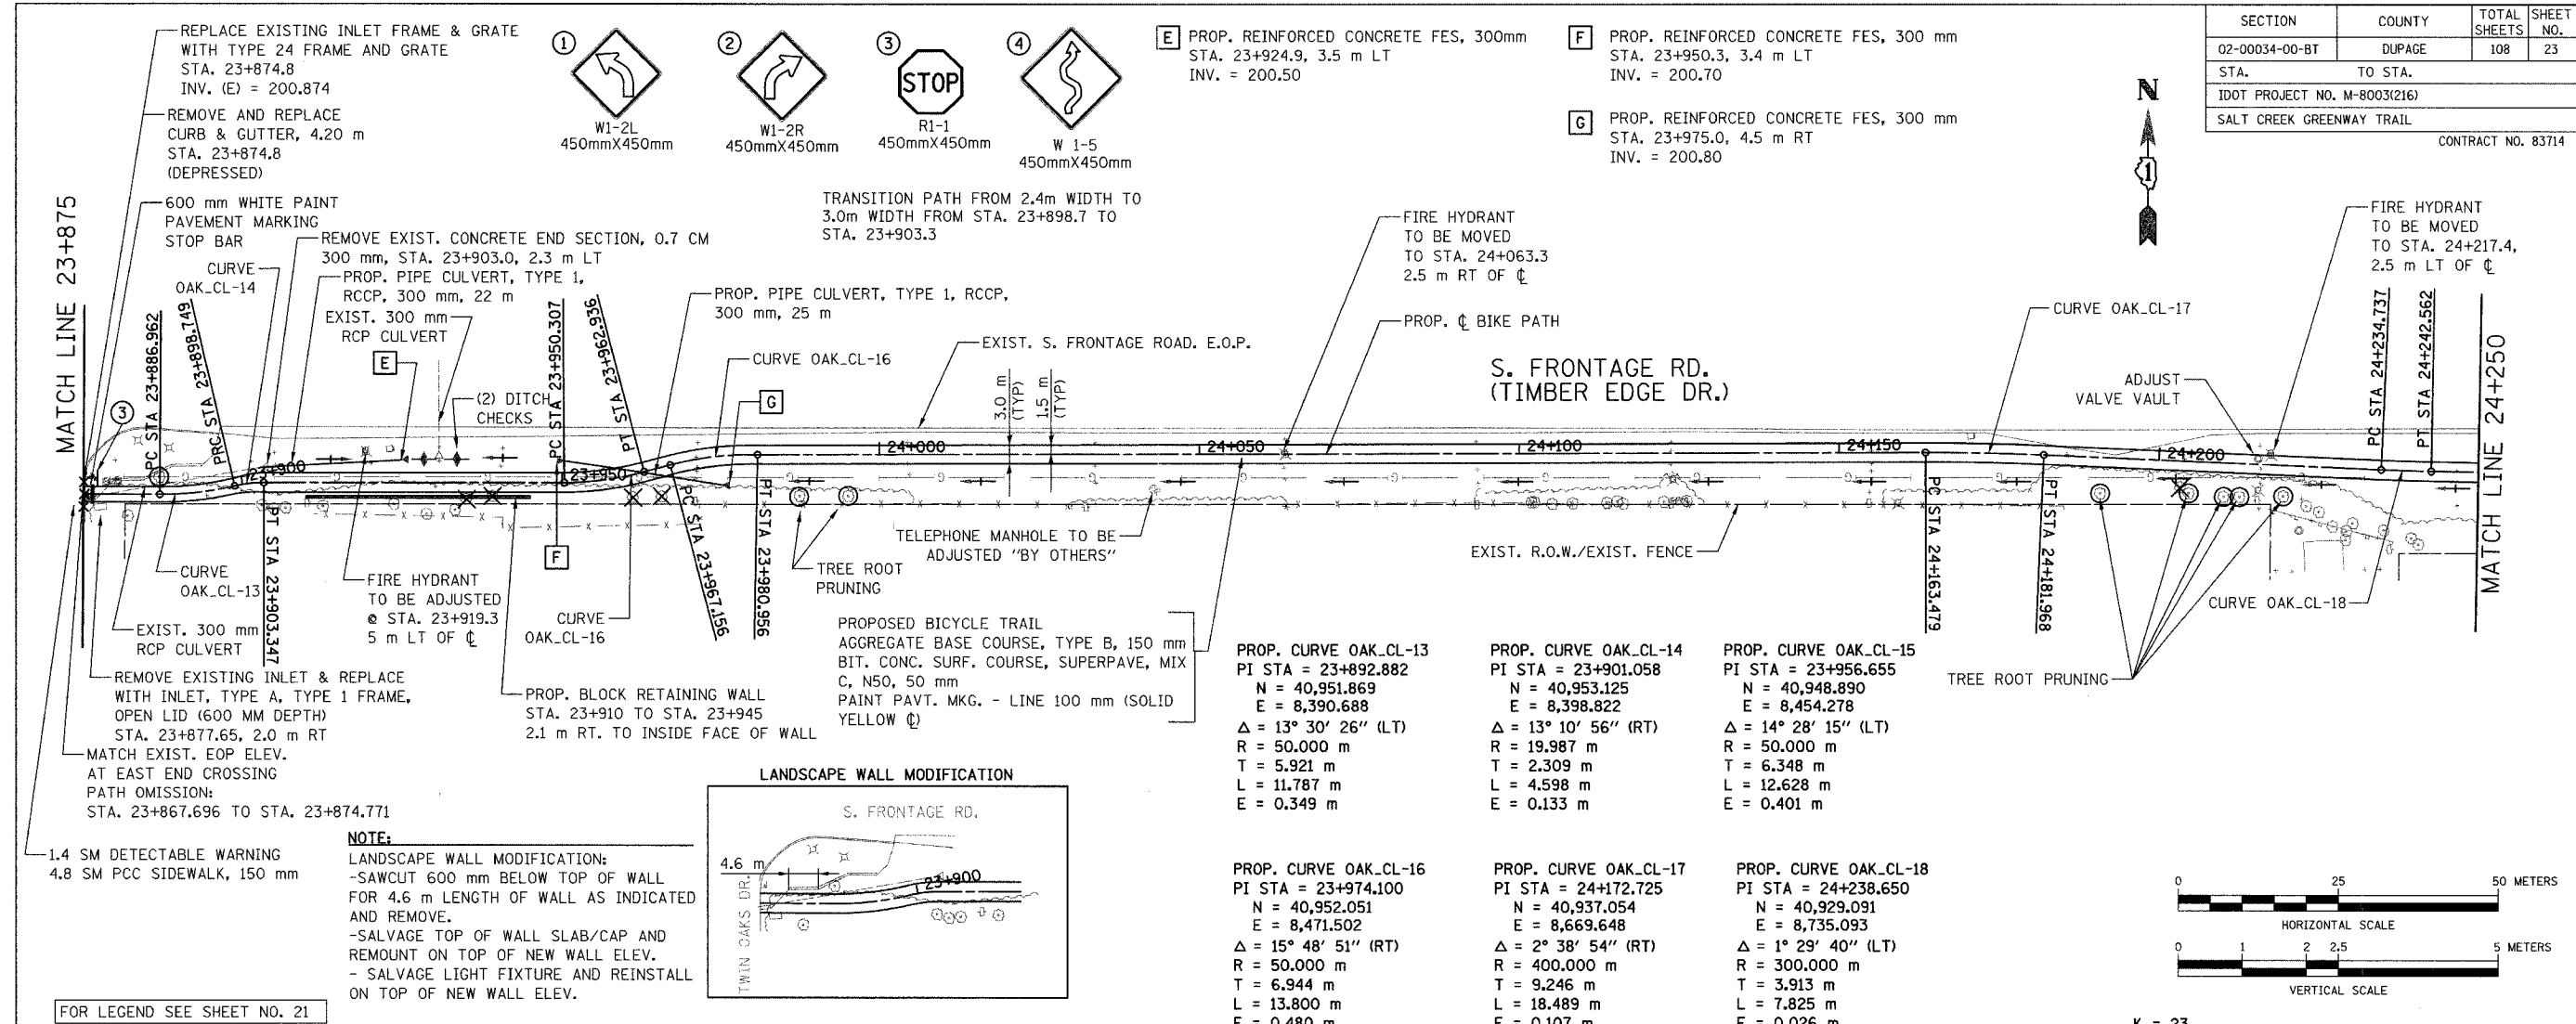

REVISIONS		
NO.	NAME	DATE

**URS**  
 1701 GOLF ROAD, SUITE 1000 TEL (847) 228-0707  
 ROLLING MEADOWS, IL 60008 FAX (847) 228-1115

VILLAGE OF OAK BROOK  
**SALT CREEK GREENWAY TRAIL**  
**PLAN & PROFILE**  
 STA. 23+875 TO STA. 24+250

DATE: 09/10/04  
 DESIGNED BY: KLM  
 DRAWN BY: KLM  
 CHECKED BY: DDL