
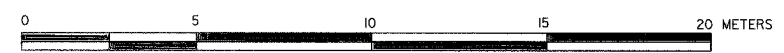


SECTION	COUNTY	TOTAL SHEETS	SHEET NO.
02-00034-00-BT	DUPAGE	108	27
STA.	TO STA.		
IDOT PROJECT NO. M-8003(216)			
SALT CREEK GREENWAY TRAIL			

CONTRACT NO. 83714

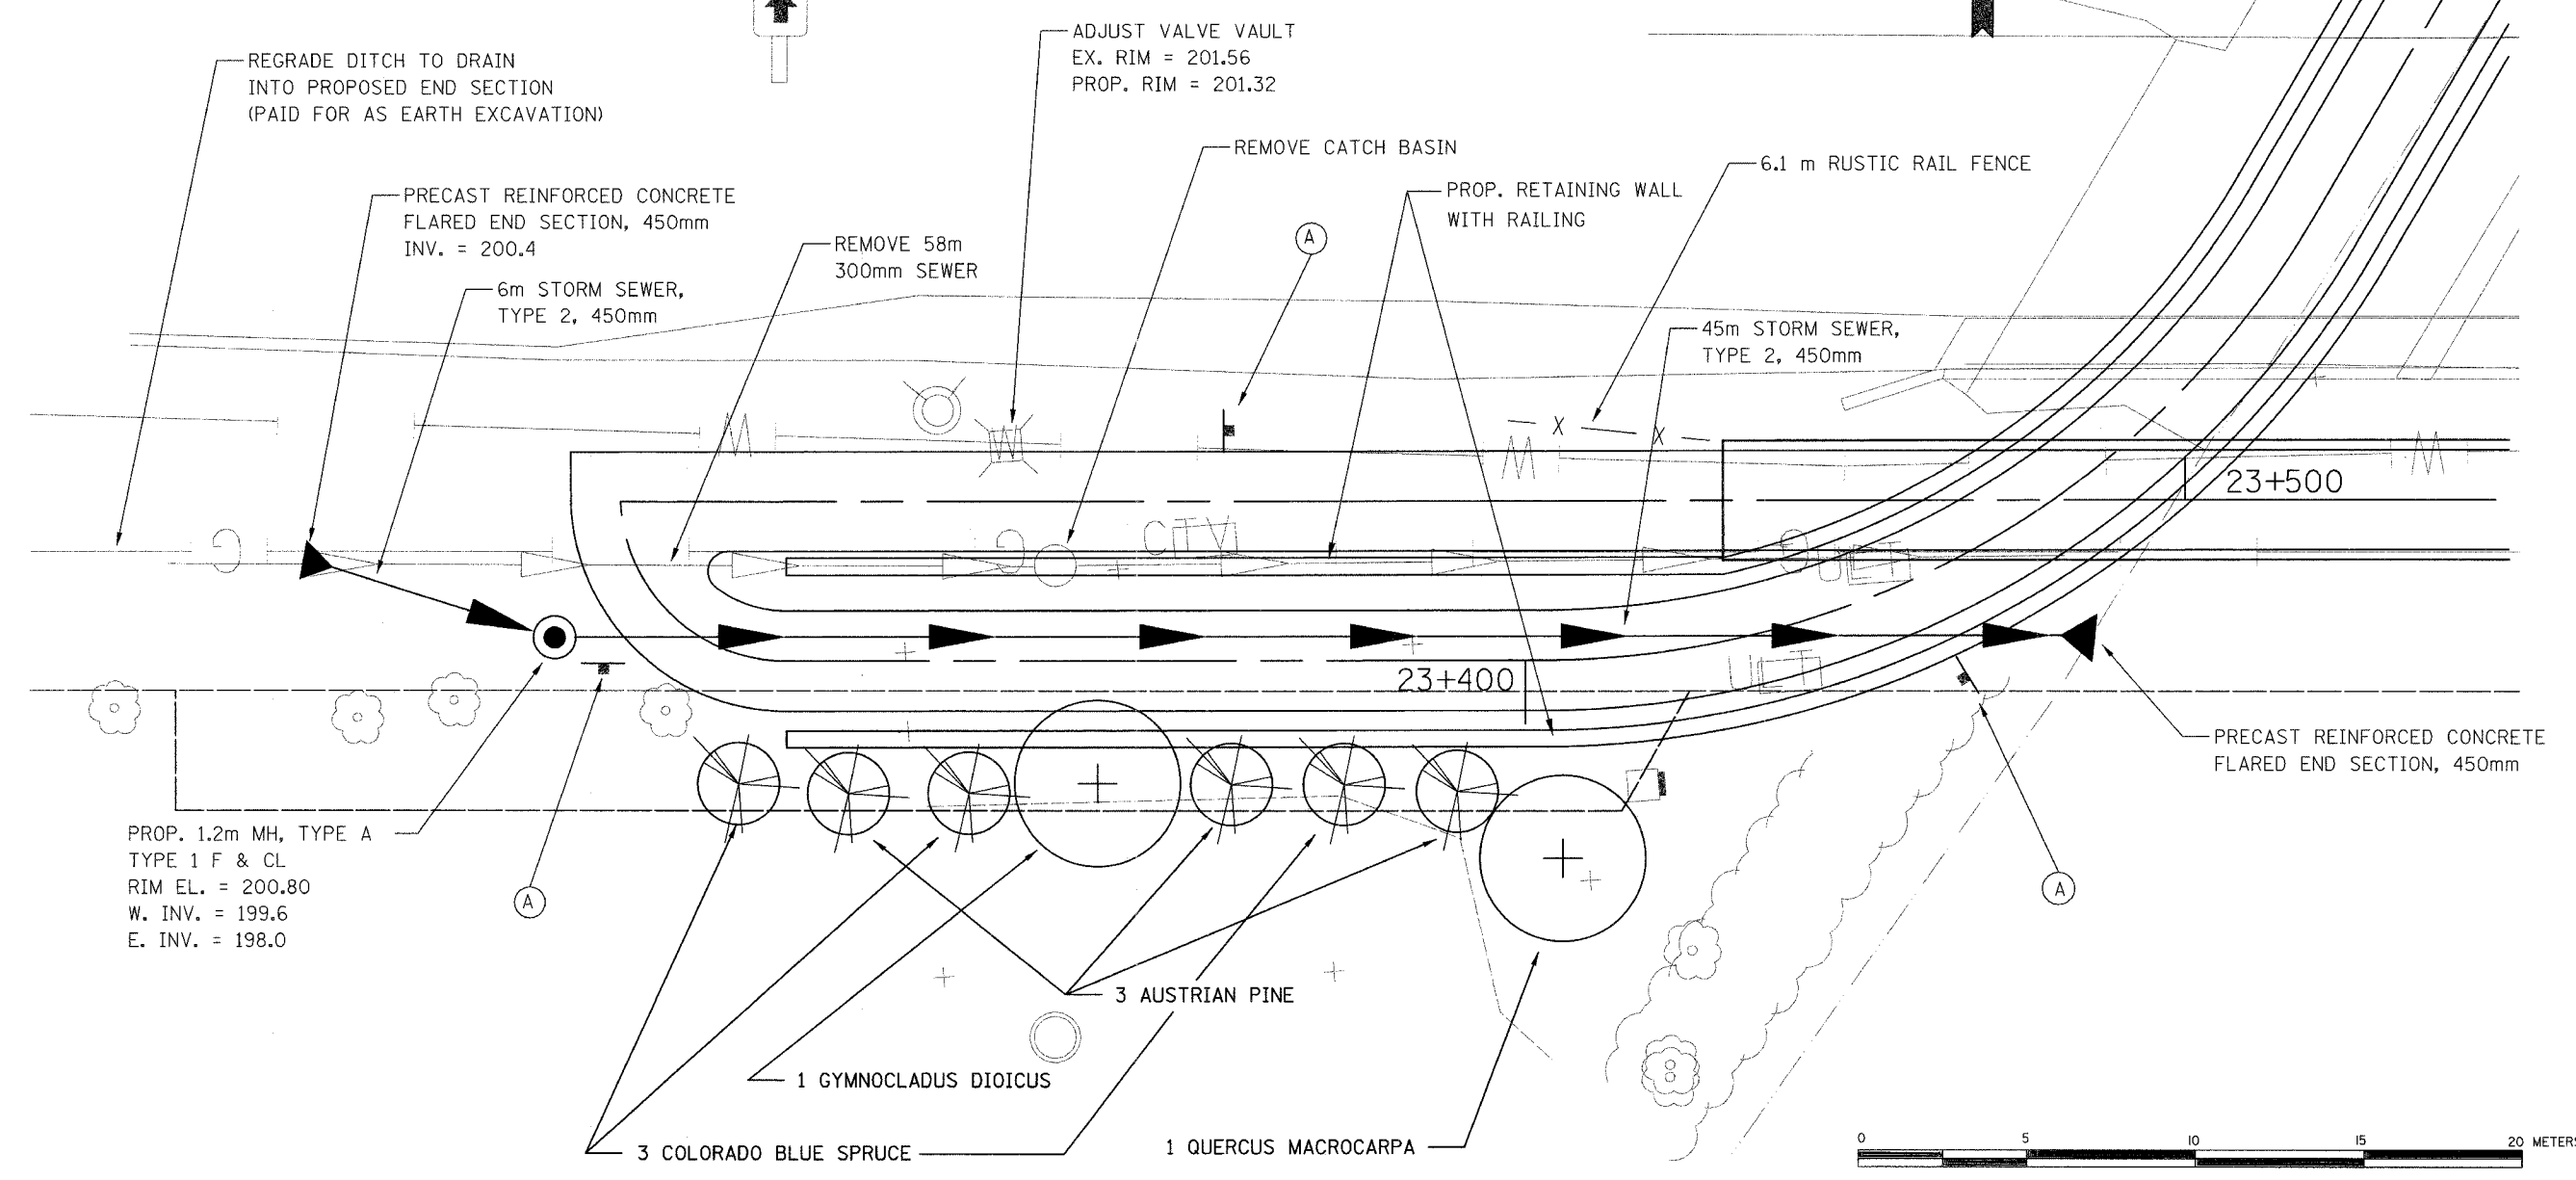

SCALE 1:100

**URS** 1701 GOLF ROAD, SUITE 1000 TEL (847) 228-0707 ROLLING MEADOWS, IL 60008 FAX (847) 228-1115

VILLAGE OF OAK BROOK  
SALT CREEK GREENWAY TRAIL  
UNDERPASS APPROACH DETAIL

REVISIONS		
NO.	NAME	DATE

DATE: 7/20/05 DRAWN BY: VAP  
DESIGNED BY: MIA CHECKED BY: DDL