


FINAL SURVEY PLOTTED AND CHECKED BY DATE
 SURVEY PLOTTED AND CHECKED BY DATE
 NOTE BOOK NO. DATE
 NO. BEFORE CHECKED

ORIGINAL SURVEY PLOTTED AND CHECKED BY DATE
 SURVEY PLOTTED AND CHECKED BY DATE
 NOTE BOOK NO. DATE
 NO. BEFORE CHECKED

F.A. RTE.	SECTION	COUNTY	TOTAL SHEETS	SHEET NO.
	02-00034-00-BT	DUPAGE	108	72
STA.	TO STA.			
FED. ROAD DIST. NO.	ILLINOIS	FED. AID PROJECT		
	CONTRACT NO. 83714			

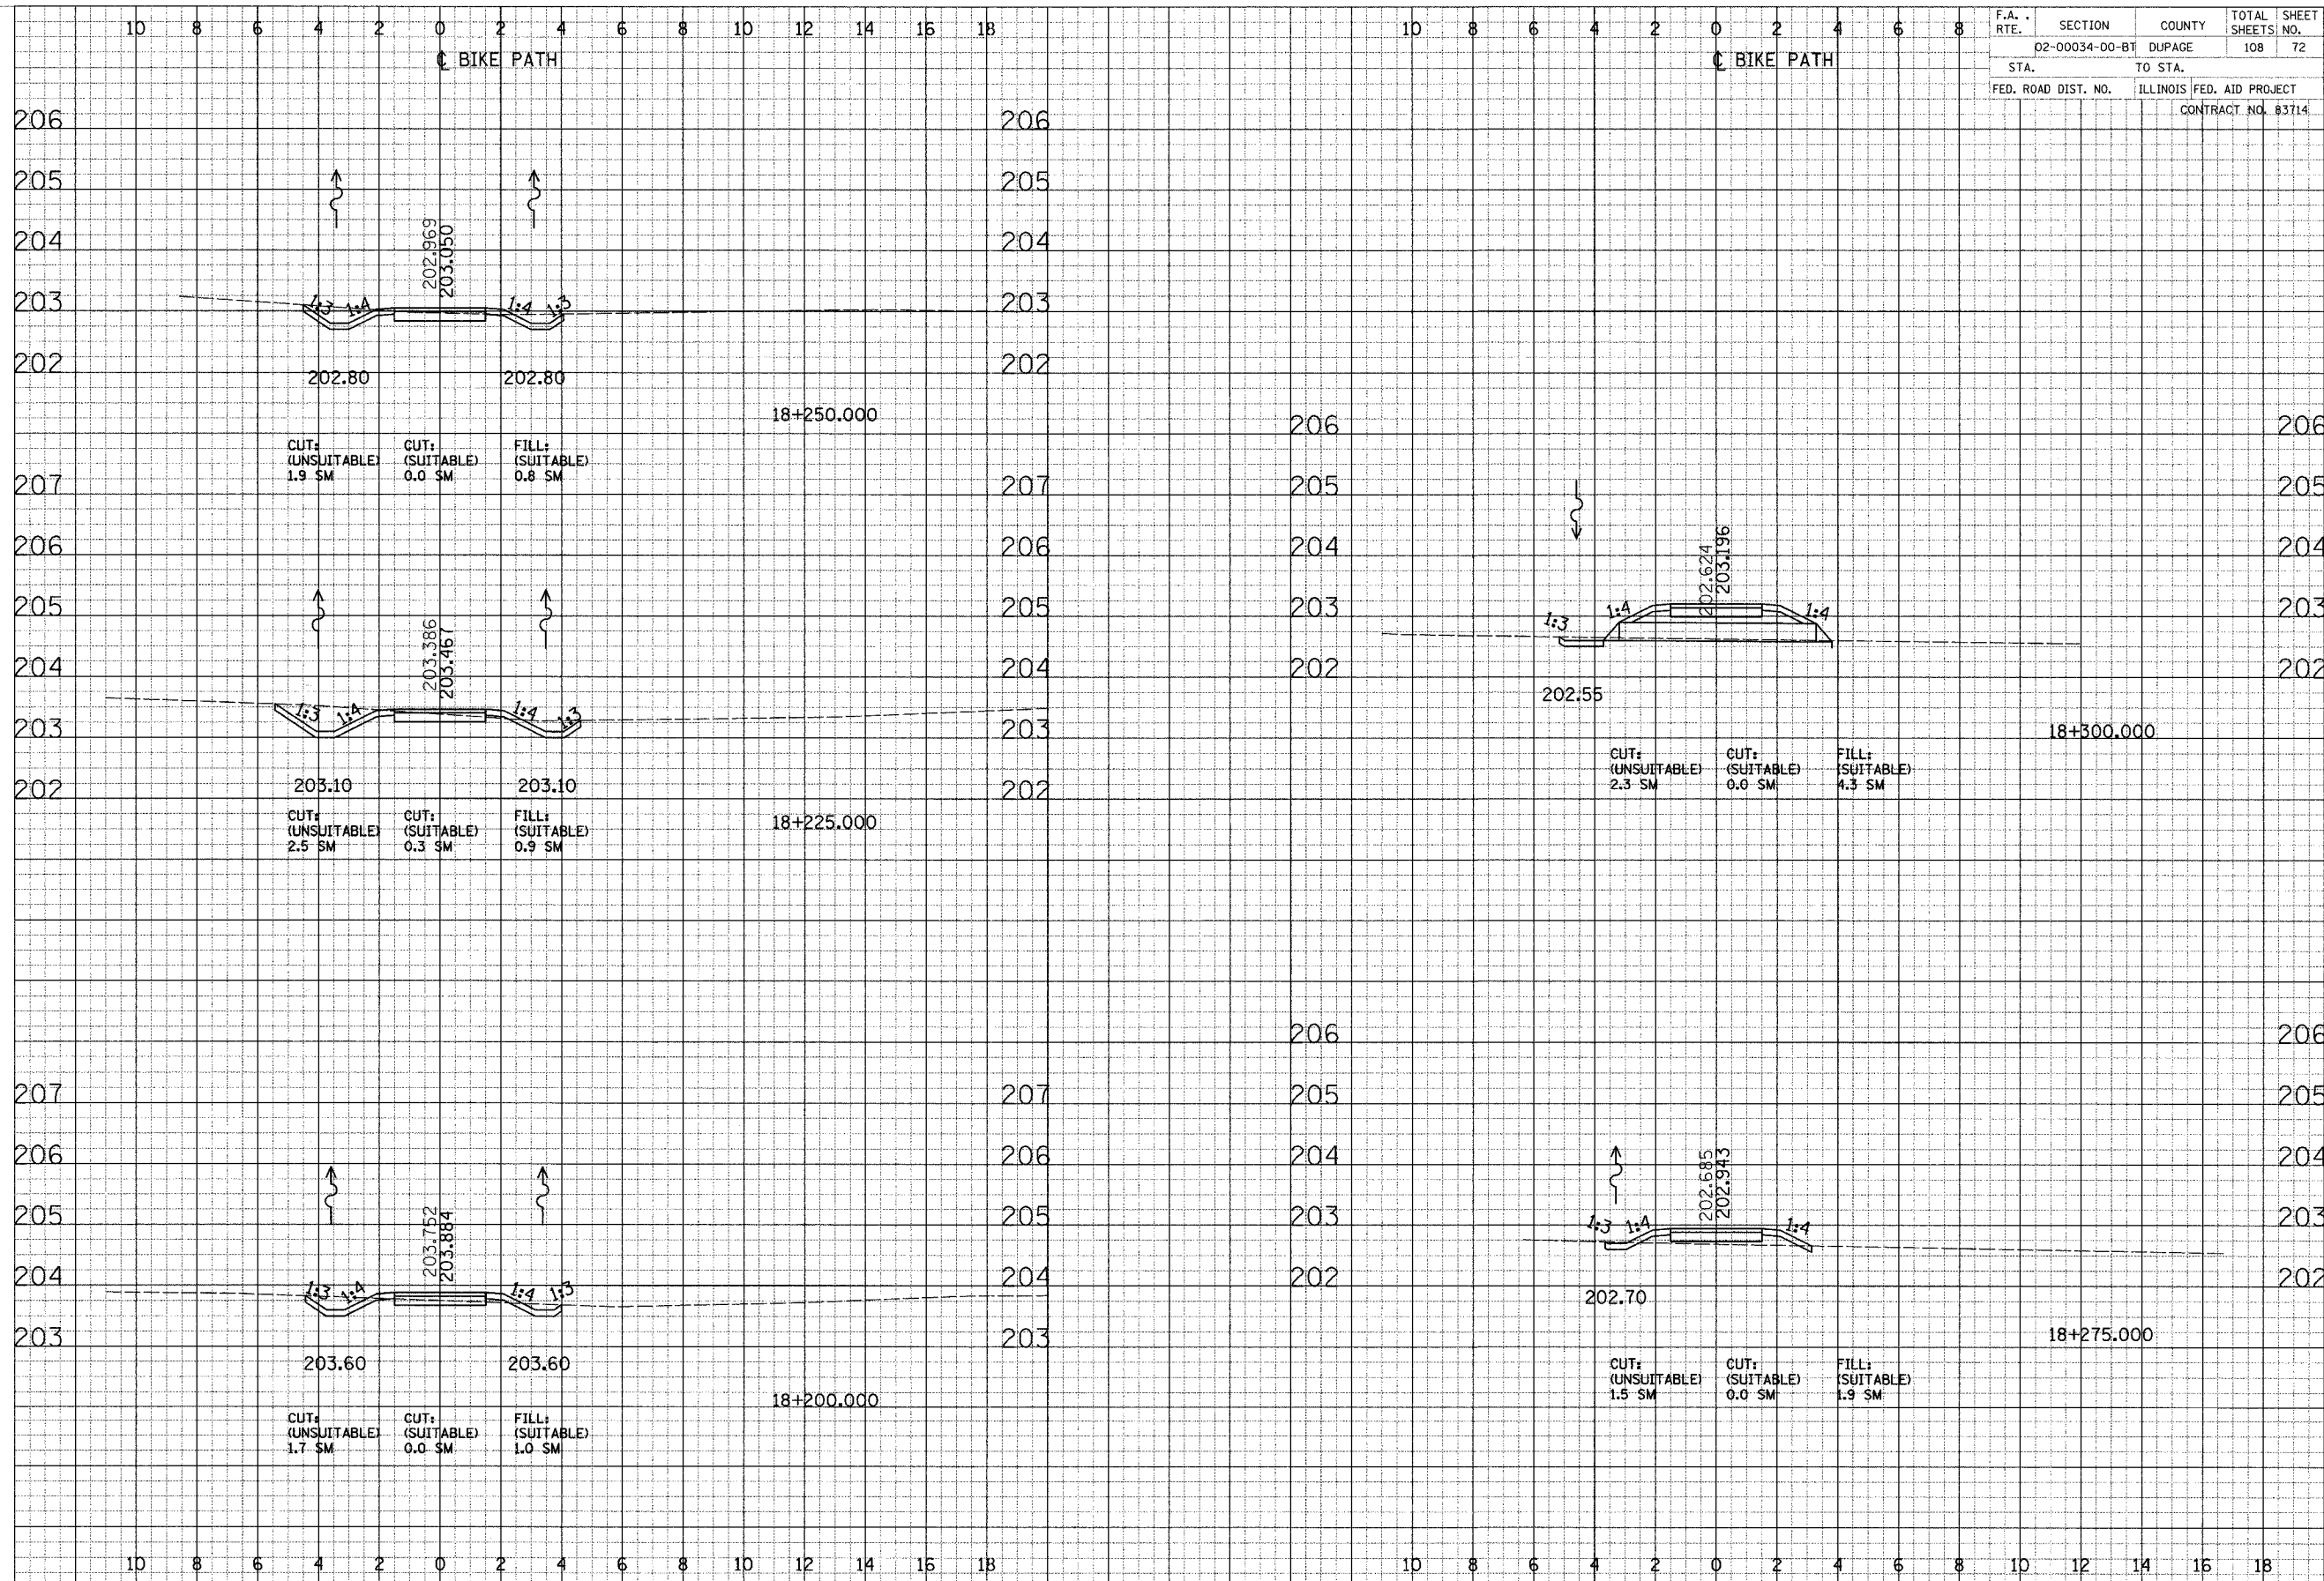

CROSS SECTIONS - SOUTH DUPAGE