
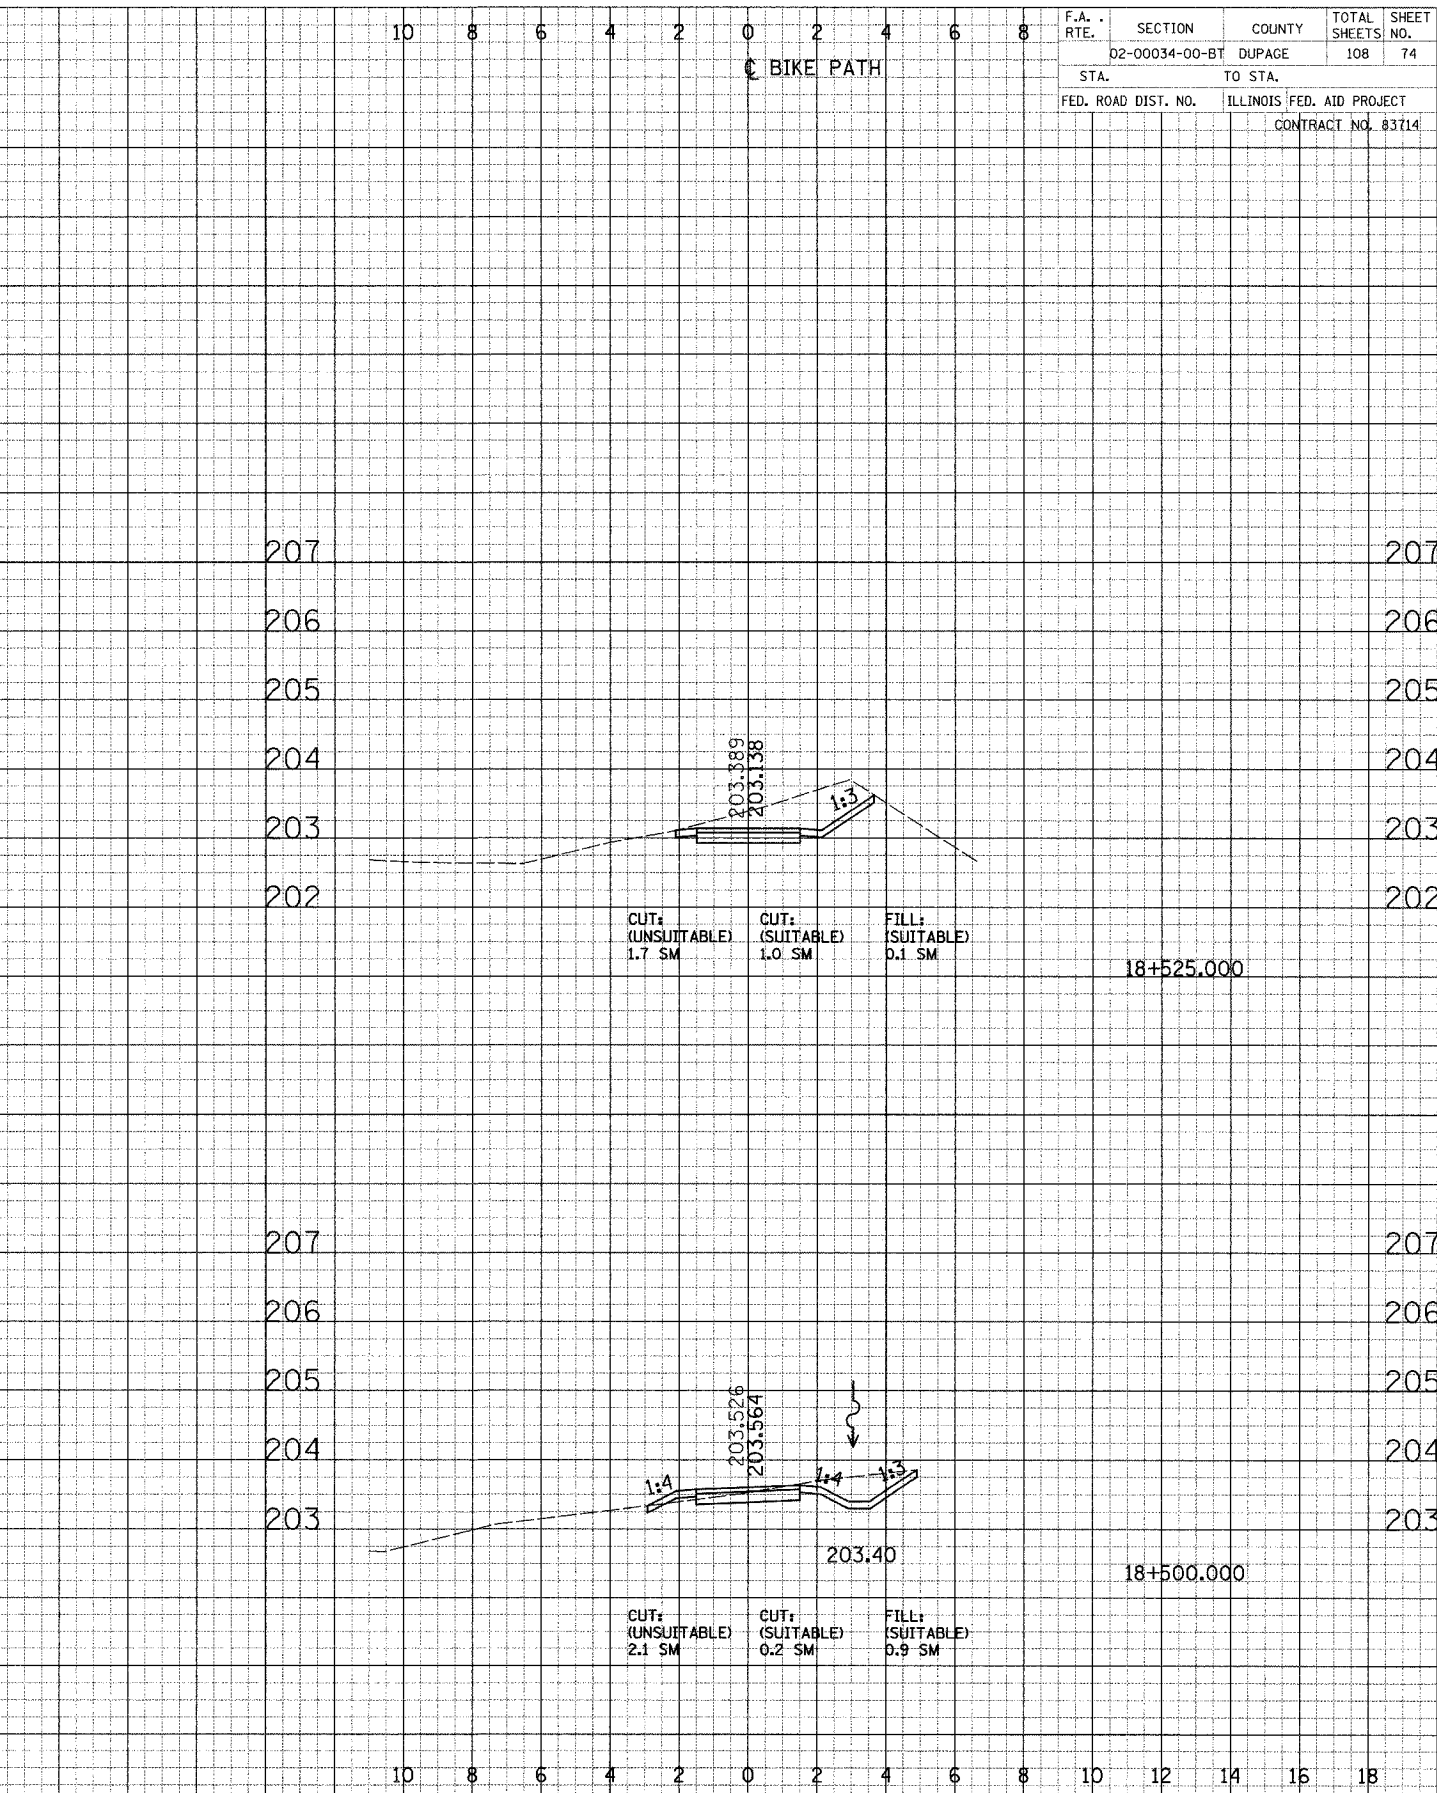


FINISHED SURVEYED
 SURVEY PLOTTED
 NOTE INDEX AREAS CHECKED

ORIGINAL SURVEY
 SURVEY PLOTTED
 NOTE INDEX AREAS CHECKED

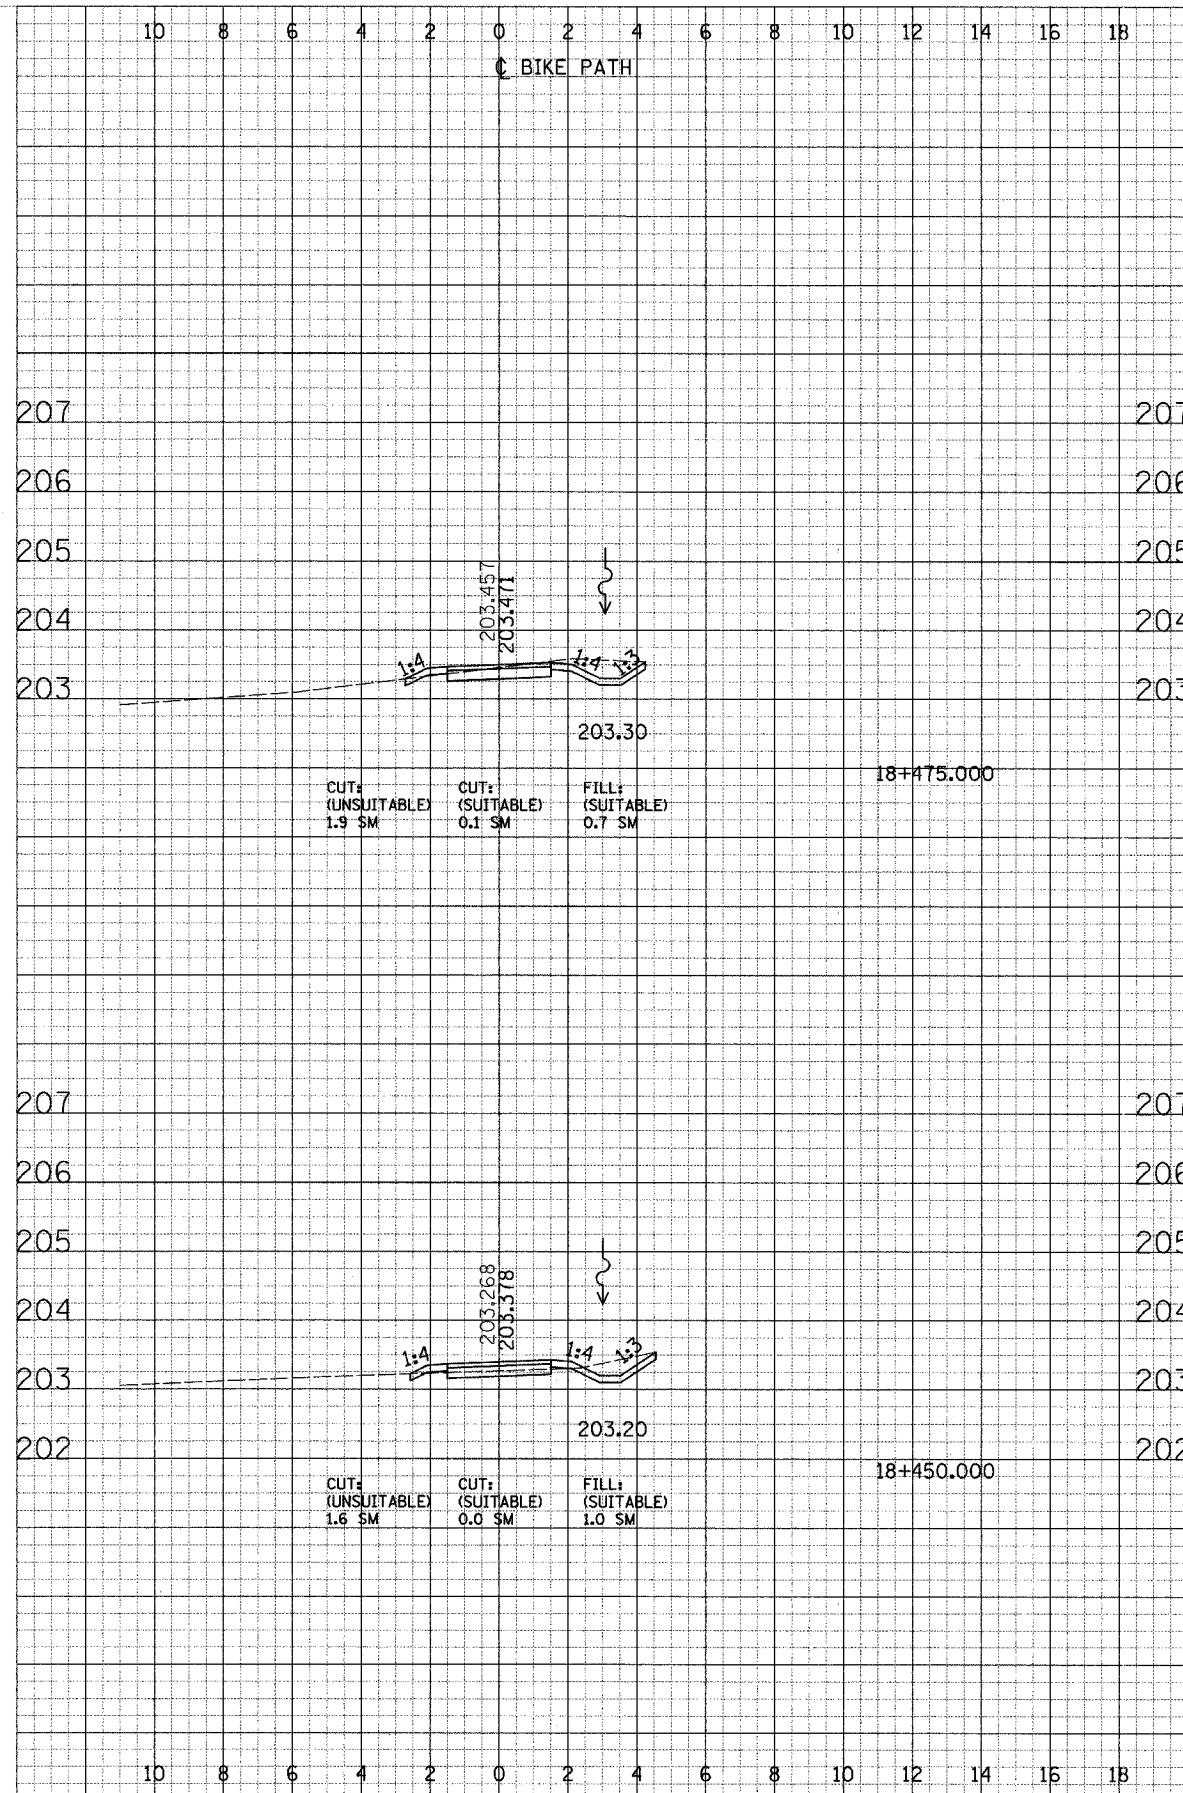

F.A. RTE.	SECTION	COUNTY	TOTAL SHEETS	SHEET NO.
	02-00034-00-BT	DUPAGE	108	74
STA.	TO STA.			
FED. ROAD DIST. NO.	ILLINOIS FED. AID PROJECT		CONTRACT NO. 83714	