


FINISHED SURVEYED BY DATE
 SURVEY PLOTTED BY DATE
 NOTE BOOK TEMPLATE NO. DATE
 NO. ANSAR CHRYD

FINISHED SURVEYED BY DATE
 SURVEY PLOTTED BY DATE
 NOTE BOOK TEMPLATE NO. DATE
 NO. ANSAR CHRYD

F.A. RTE.	SECTION	COUNTY	TOTAL SHEETS	SHEET NO.
	02-00034-00-BT	DUPAGE	108	75
STA.	TO STA.			
FED. ROAD DIST. NO.	ILLINOIS	FED. AID PROJECT		
CONTRACT NO. 83714				

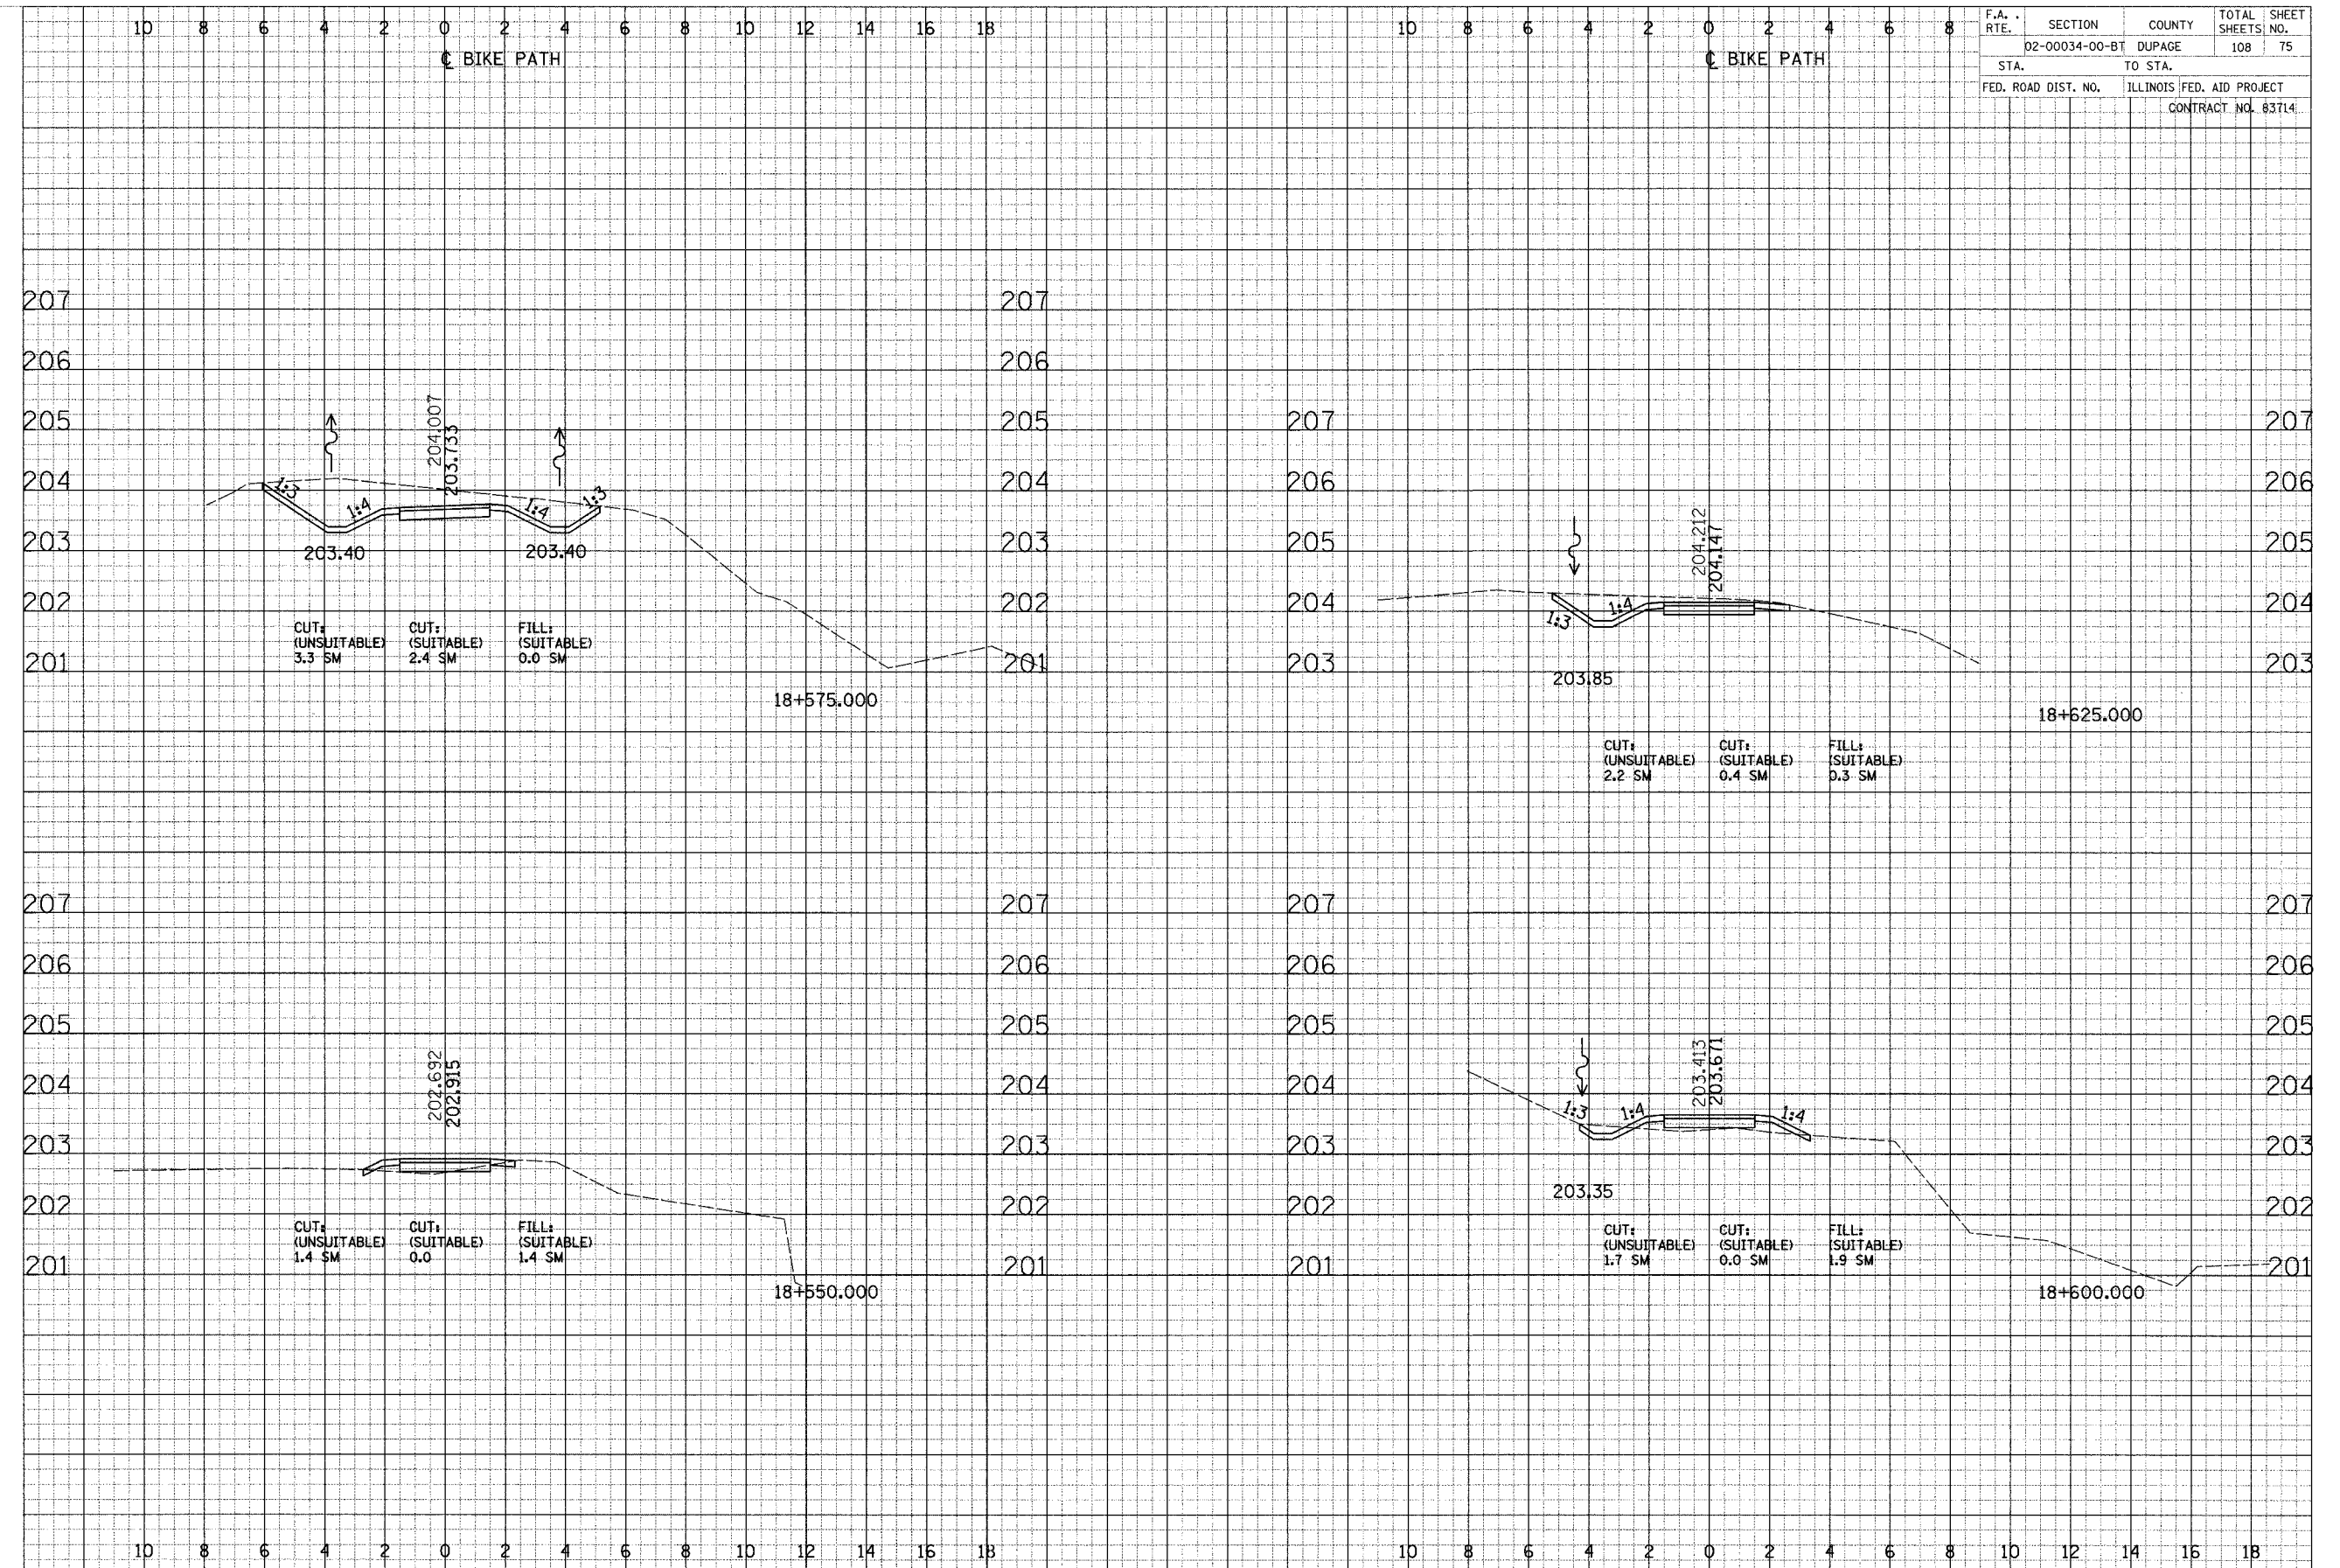

CROSS SECTIONS - SOUTH DUPAGE