


F.A. RTE.	SECTION	COUNTY	TOTAL SHEETS	SHEET NO.
	D2-00034-00-BT	DUPAGE	108	81
STA.	TO STA.			
FED. ROAD DIST. NO.	ILLINOIS FED. AID PROJECT		CONTRACT NO. 83714	

FORM	SURVEYED	DATE
NO.	BY	
	PLANNED	
	APPROVED	
	REVISIONS	
	AREAS CHECKED	

ORIGINAL	REVISION	DATE
NO.	BY	
	PLANNED	
	APPROVED	
	REVISIONS	
	AREAS CHECKED	

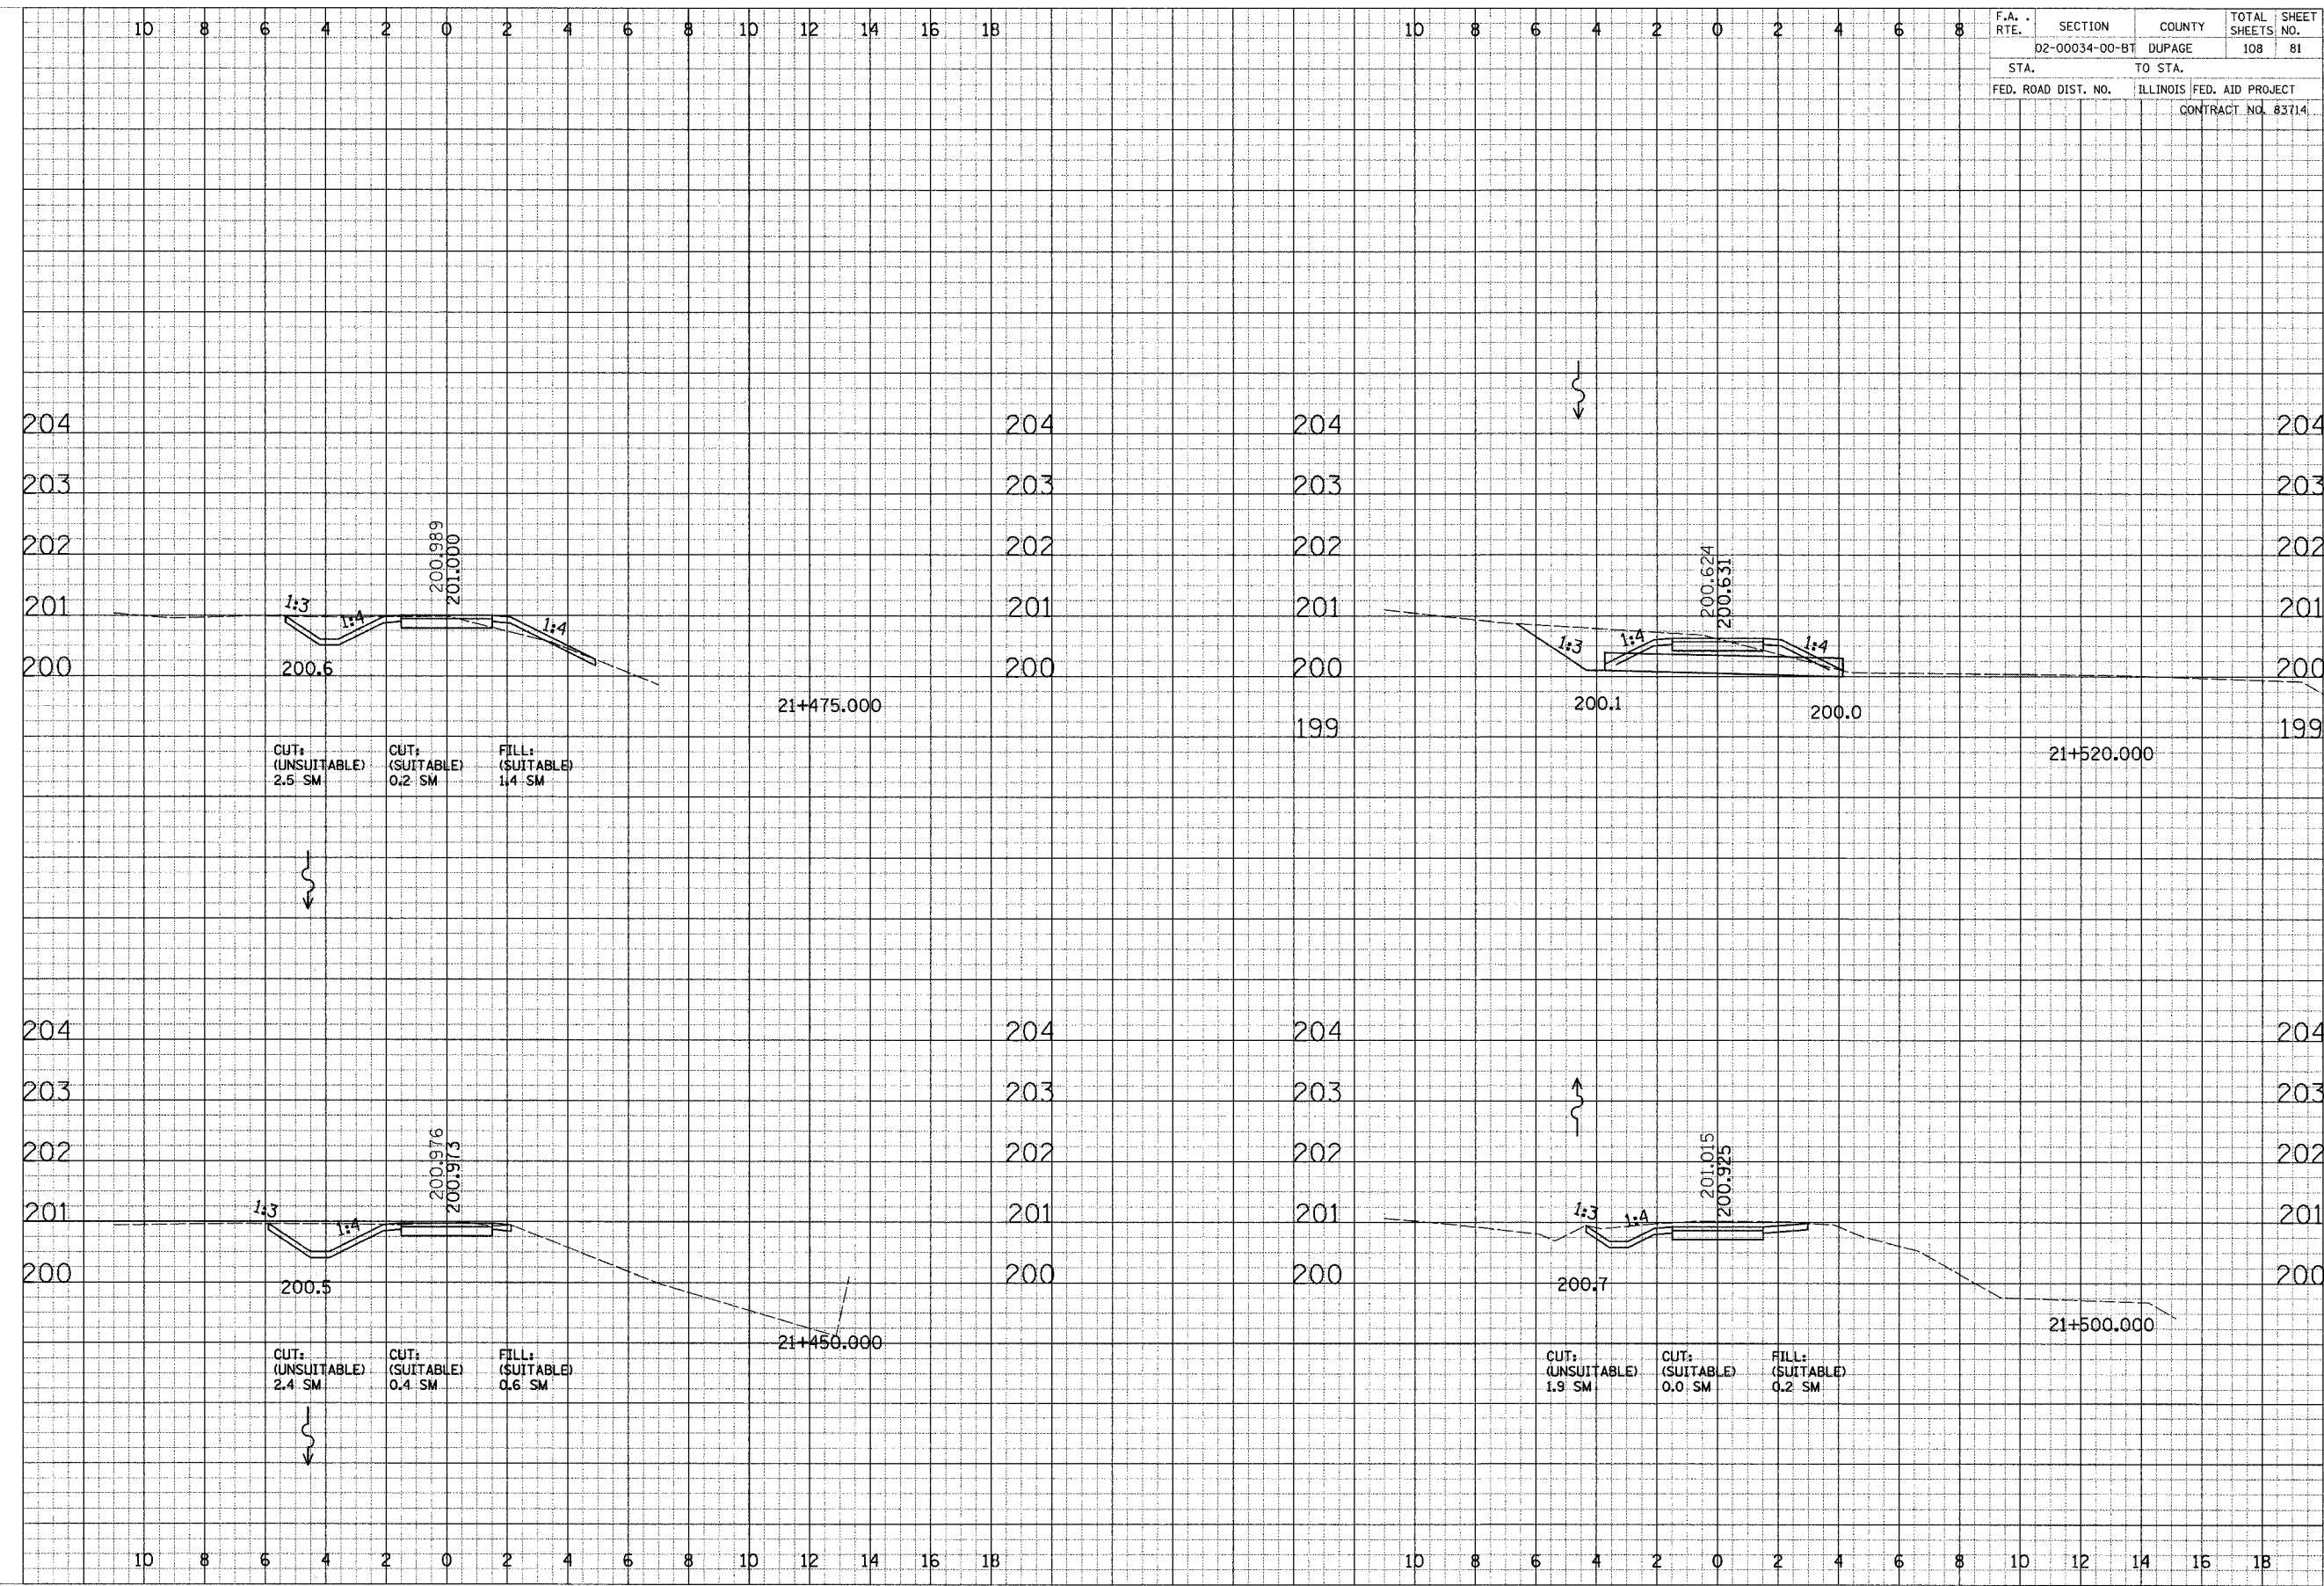

CROSS SECTIONS - SOUTH DUPAGE