
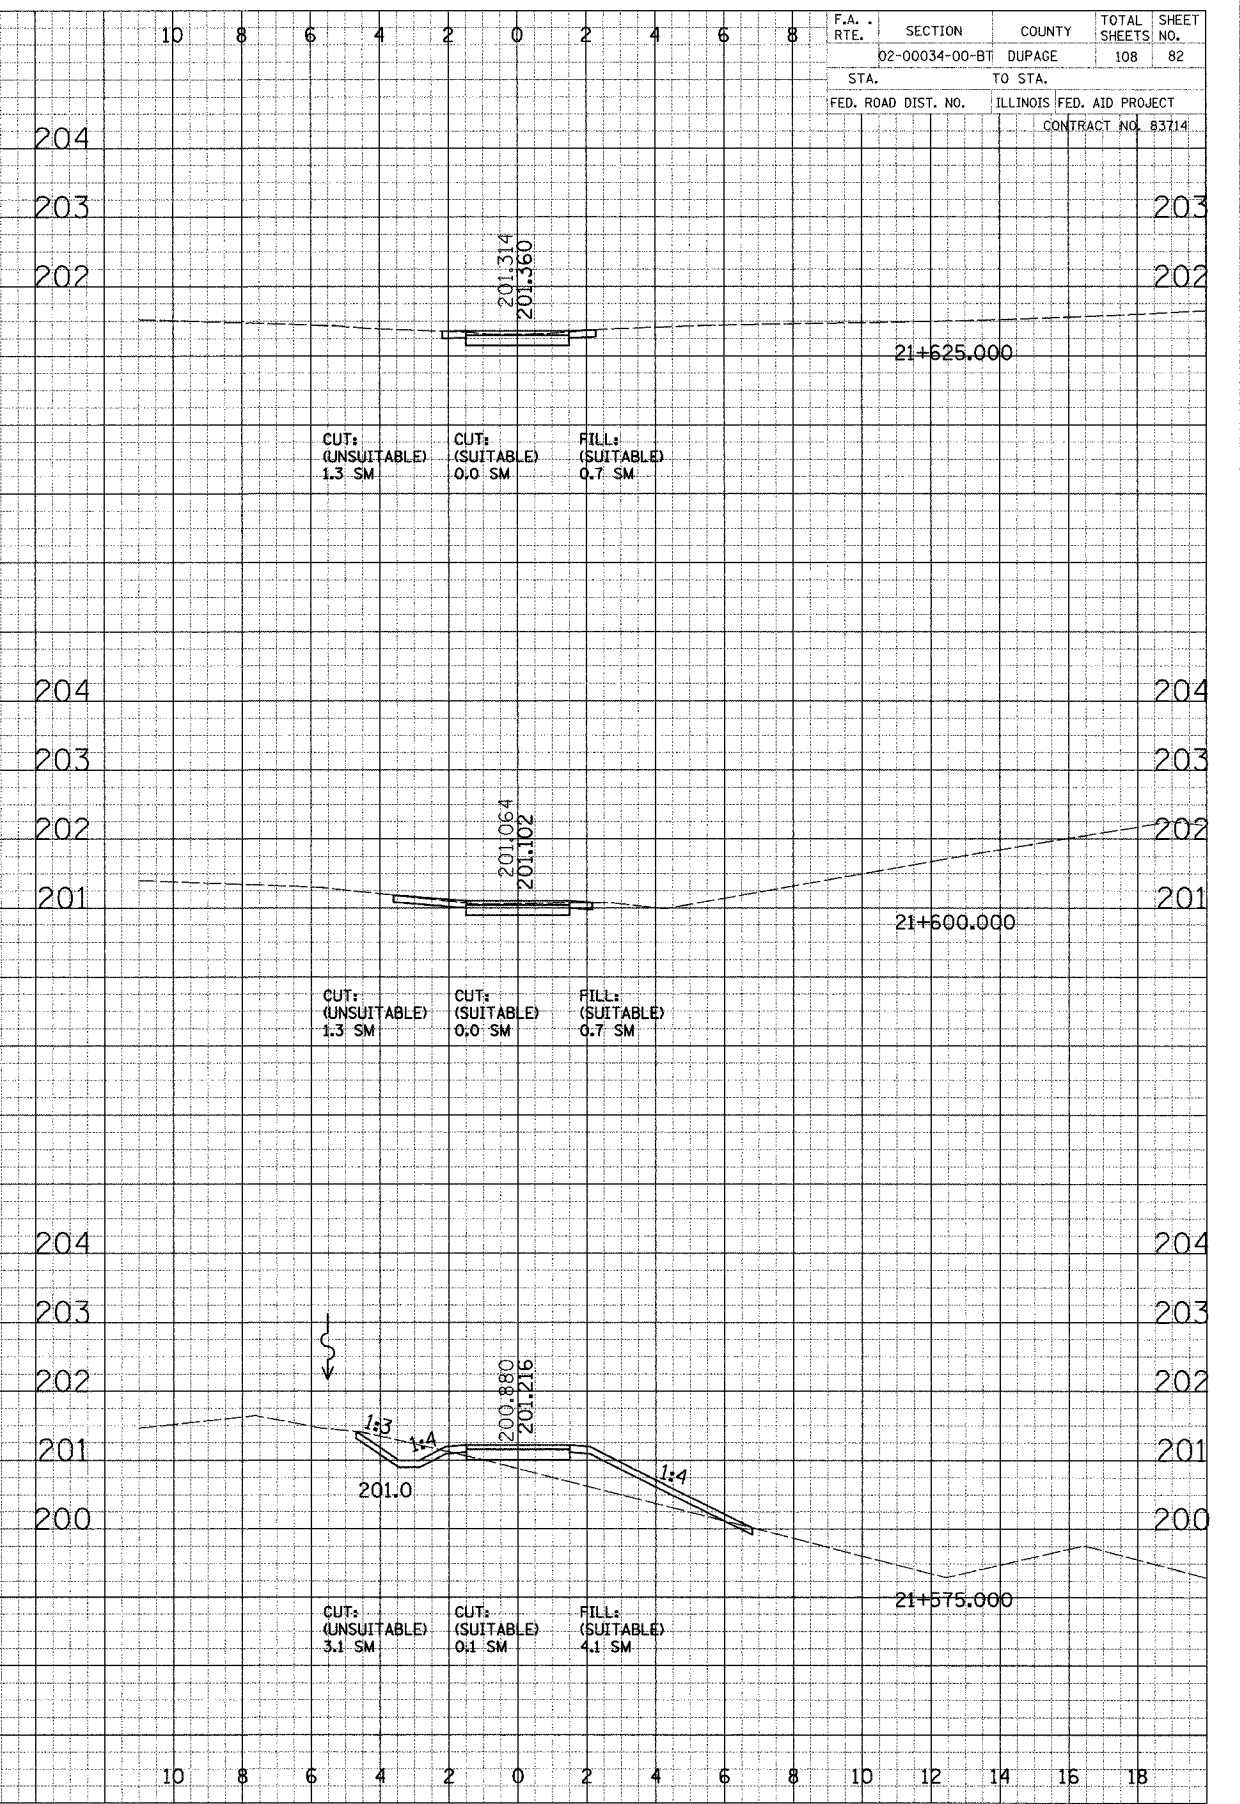


F.A. RTE.	SECTION	COUNTY	TOTAL SHEETS	SHEET NO.
	02-00034-00-BT	DUPAGE	108	82
STA.	TO STA.			
FED. ROAD DIST. NO.	ILLINOIS	FED. AID PROJECT	CONTRACT NO. 83714	

FINAL SURVEY PLOTTED BY DATE
 SURVEYED BY DATE
 CHECKED BY DATE
 NOTE BOOK NO. AREA CHECKED

FINAL SURVEY PLOTTED BY DATE
 SURVEYED BY DATE
 CHECKED BY DATE
 NOTE BOOK NO. AREA CHECKED

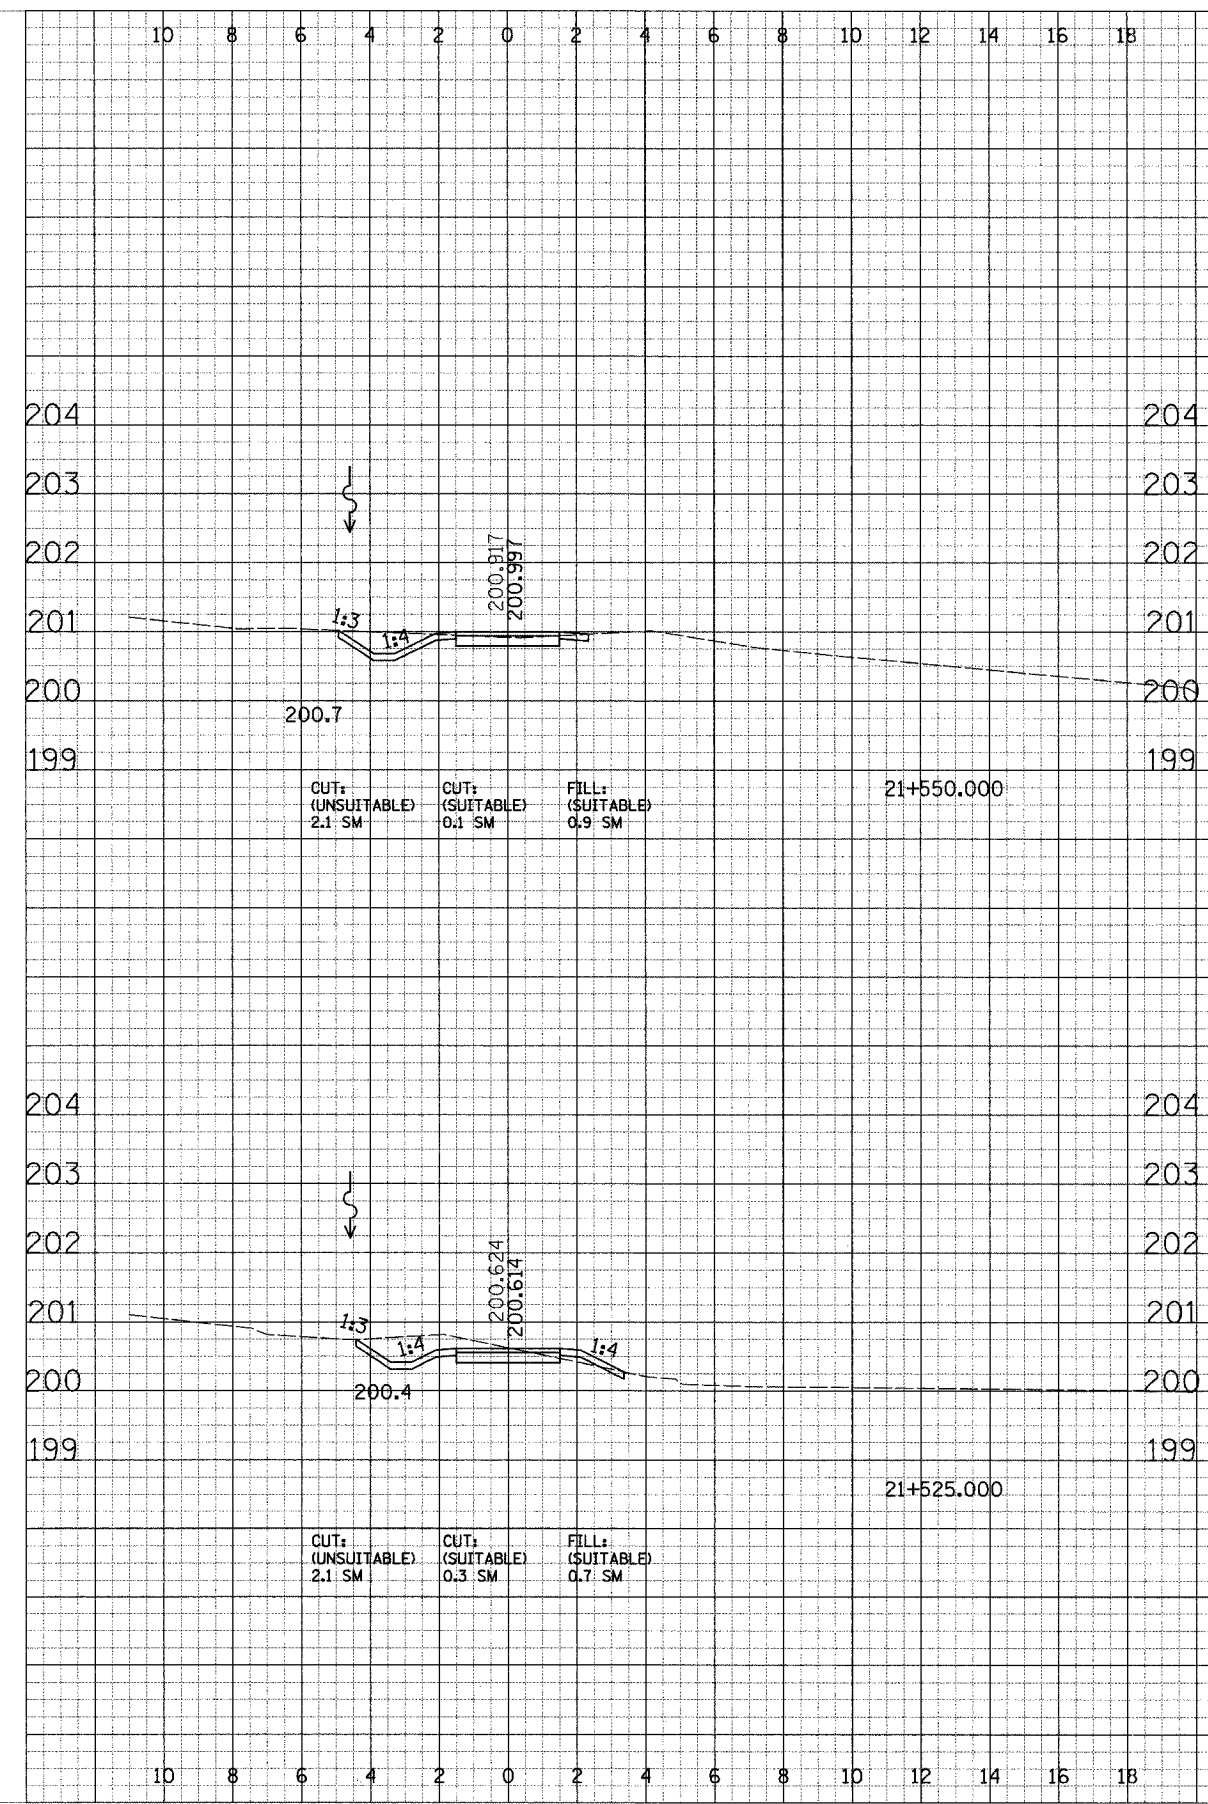

CROSS SECTIONS - SOUTH DUPAGE