


60 58 56 54 52 50 48 46 44 42 40 38 36 34 32 30 28 26 24 22 20 18 16 14 12 10 8 6 4 2 0 2

F.A. RTE.	SECTION	COUNTY	TOTAL SHEETS	SHEET NO.
	02-00034-00-BT	DUPAGE	108	87
STA.	TO STA.			
FED. ROAD DIST. NO.	ILLINOIS FED. AID PROJECT		CONTRACT NO. 83714	

FINAL SURVEY	DATE
SURVEYED	BY
PLOTTED	
ROUTE BOOK	
AREAS CHECKED	

PROG. SURVEY	DATE
SURVEYED	BY
PLOTTED	
ROUTE BOOK	
AREAS CHECKED	

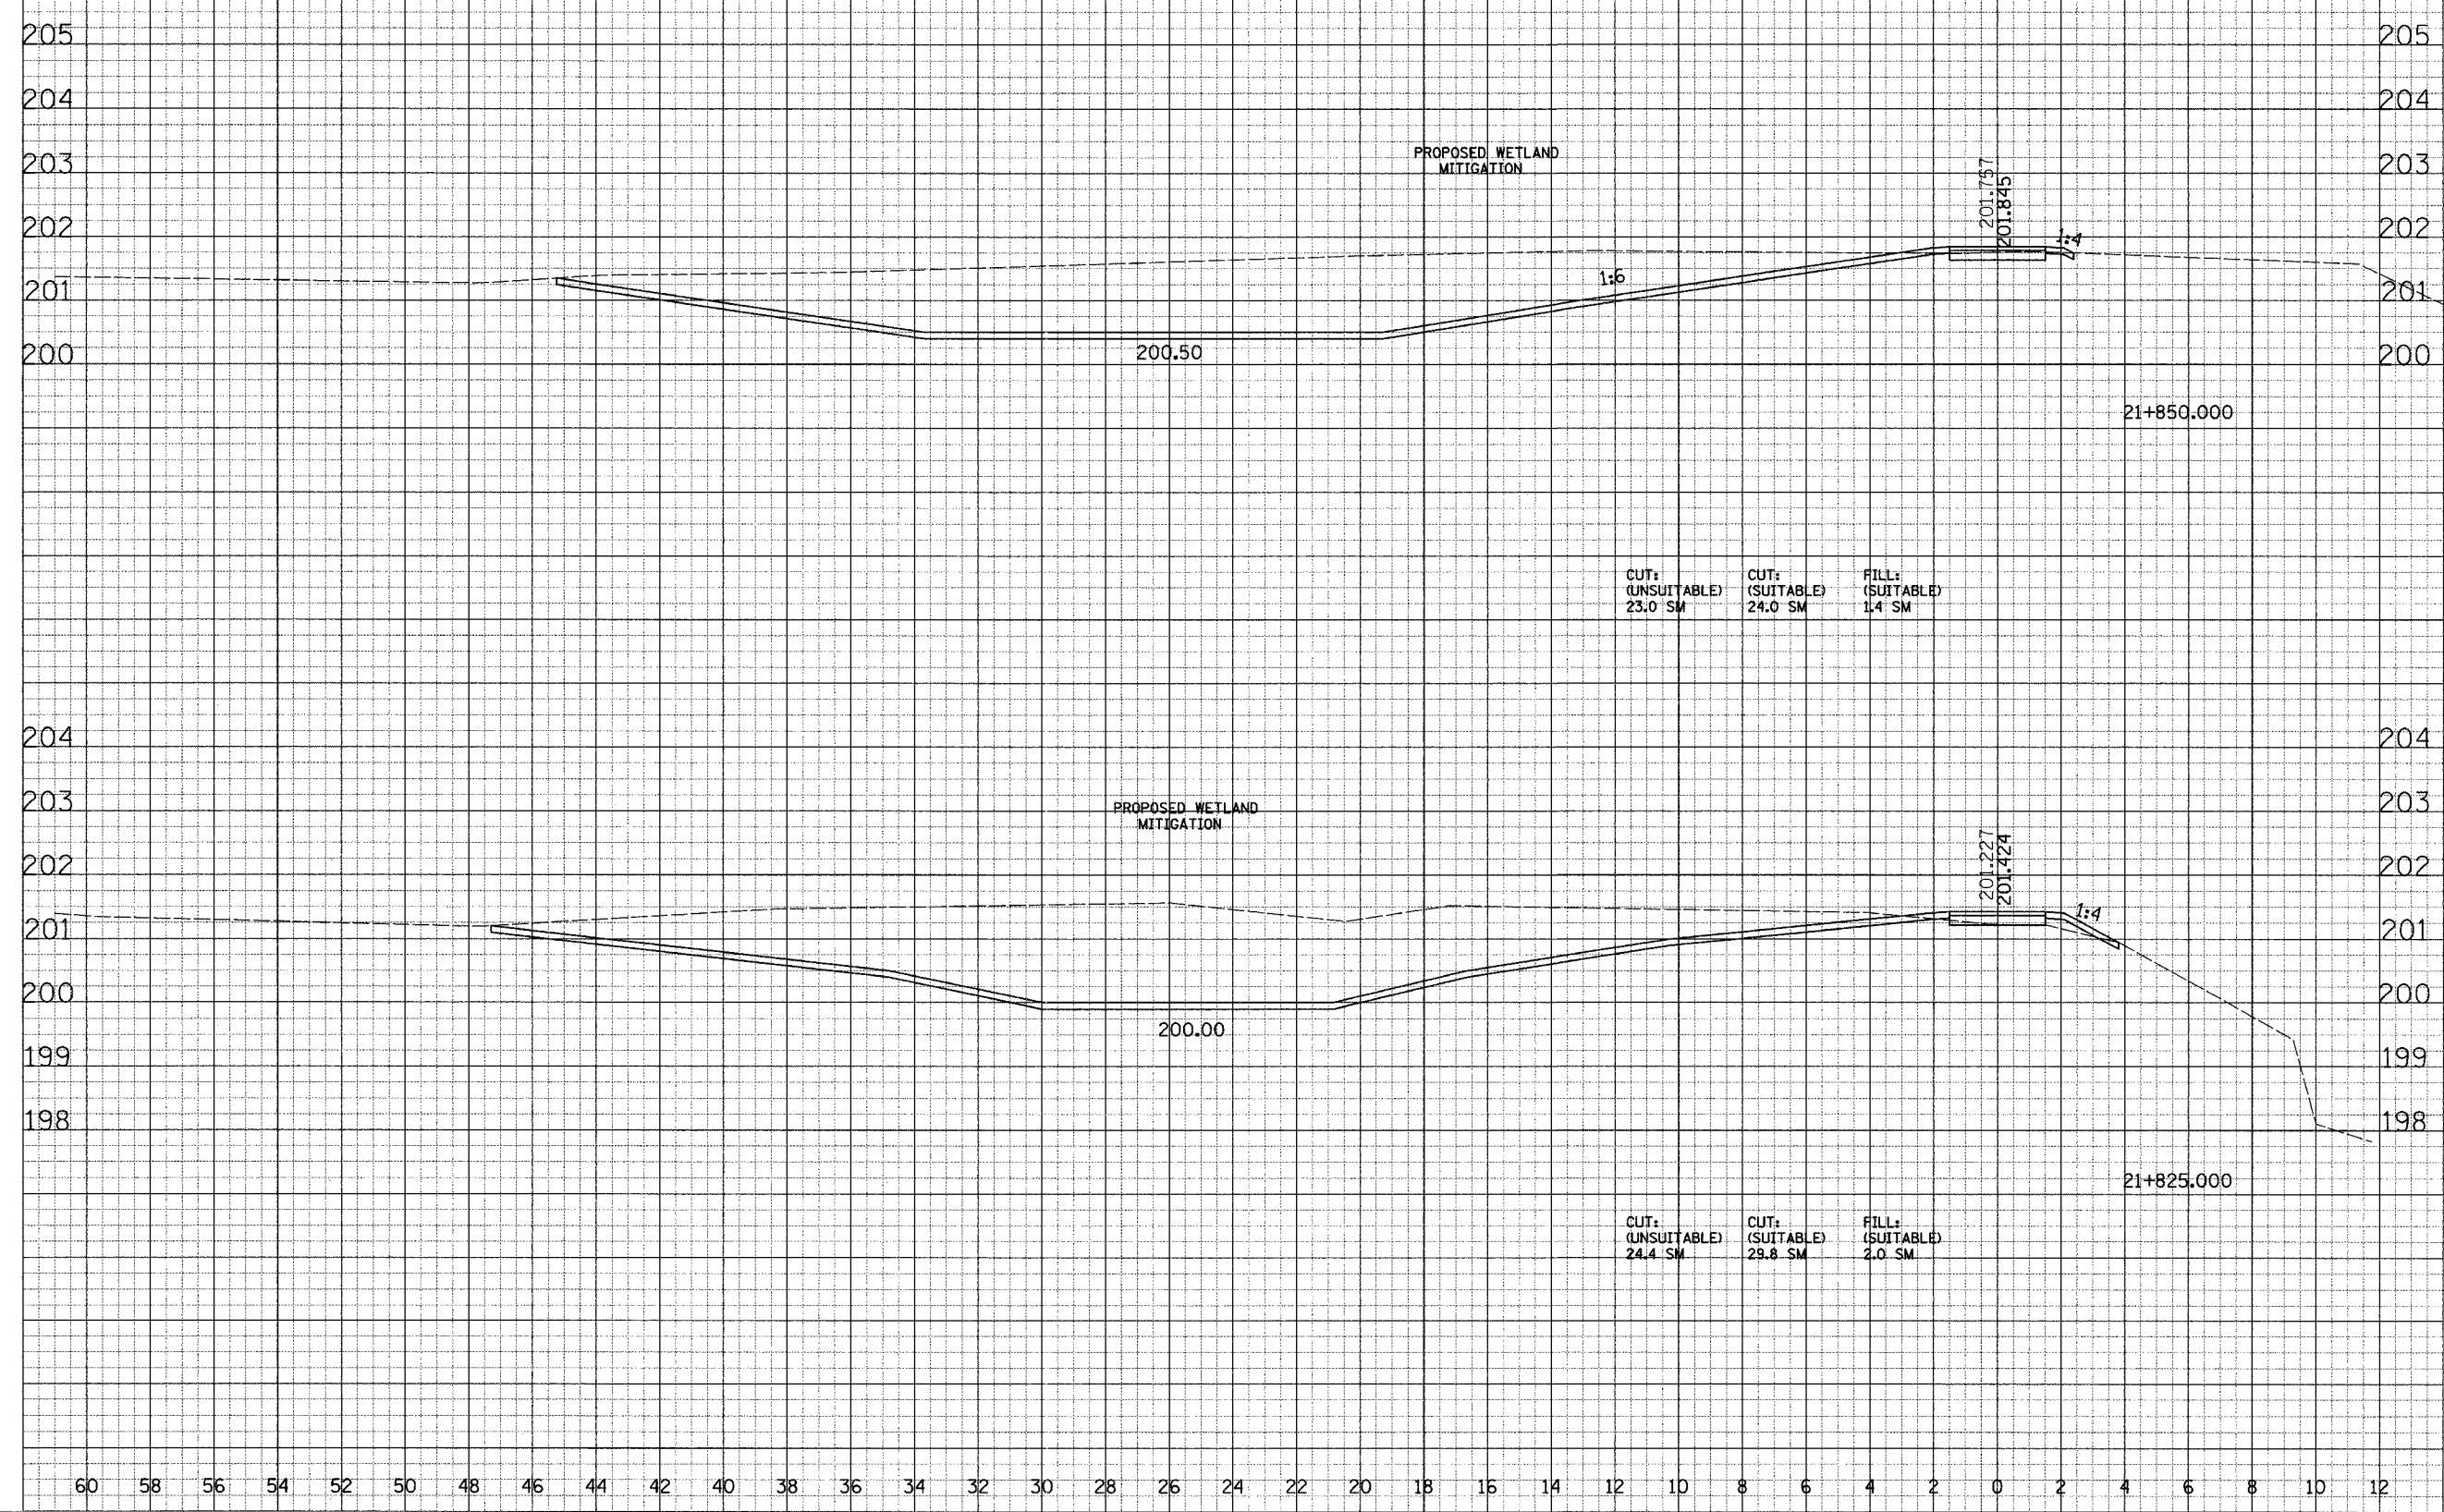

60 58 56 54 52 50 48 46 44 42 40 38 36 34 32 30 28 26 24 22 20 18 16 14 12 10 8 6 4 2 0 2 4 6 8 10 12