


F.A. RTE.	SECTION	COUNTY	TOTAL SHEETS	SHEET NO.
	02-00034-00-BT	DUPAGE	108	88
STA.	TO STA.			
FED. ROAD DIST. NO.	ILLINOIS	FED. AID PROJECT	CONTRACT NO. 83714	

FINAL SURVEY	SURVEYED	DATE
NOTE BOOK	PLOTTED	
NO.	DATE	
BY	AREAS CHECKED	

ORIGINAL SURVEY	SURVEYED	DATE
NOTE BOOK	PLOTTED	
NO.	DATE	
BY	AREAS CHECKED	

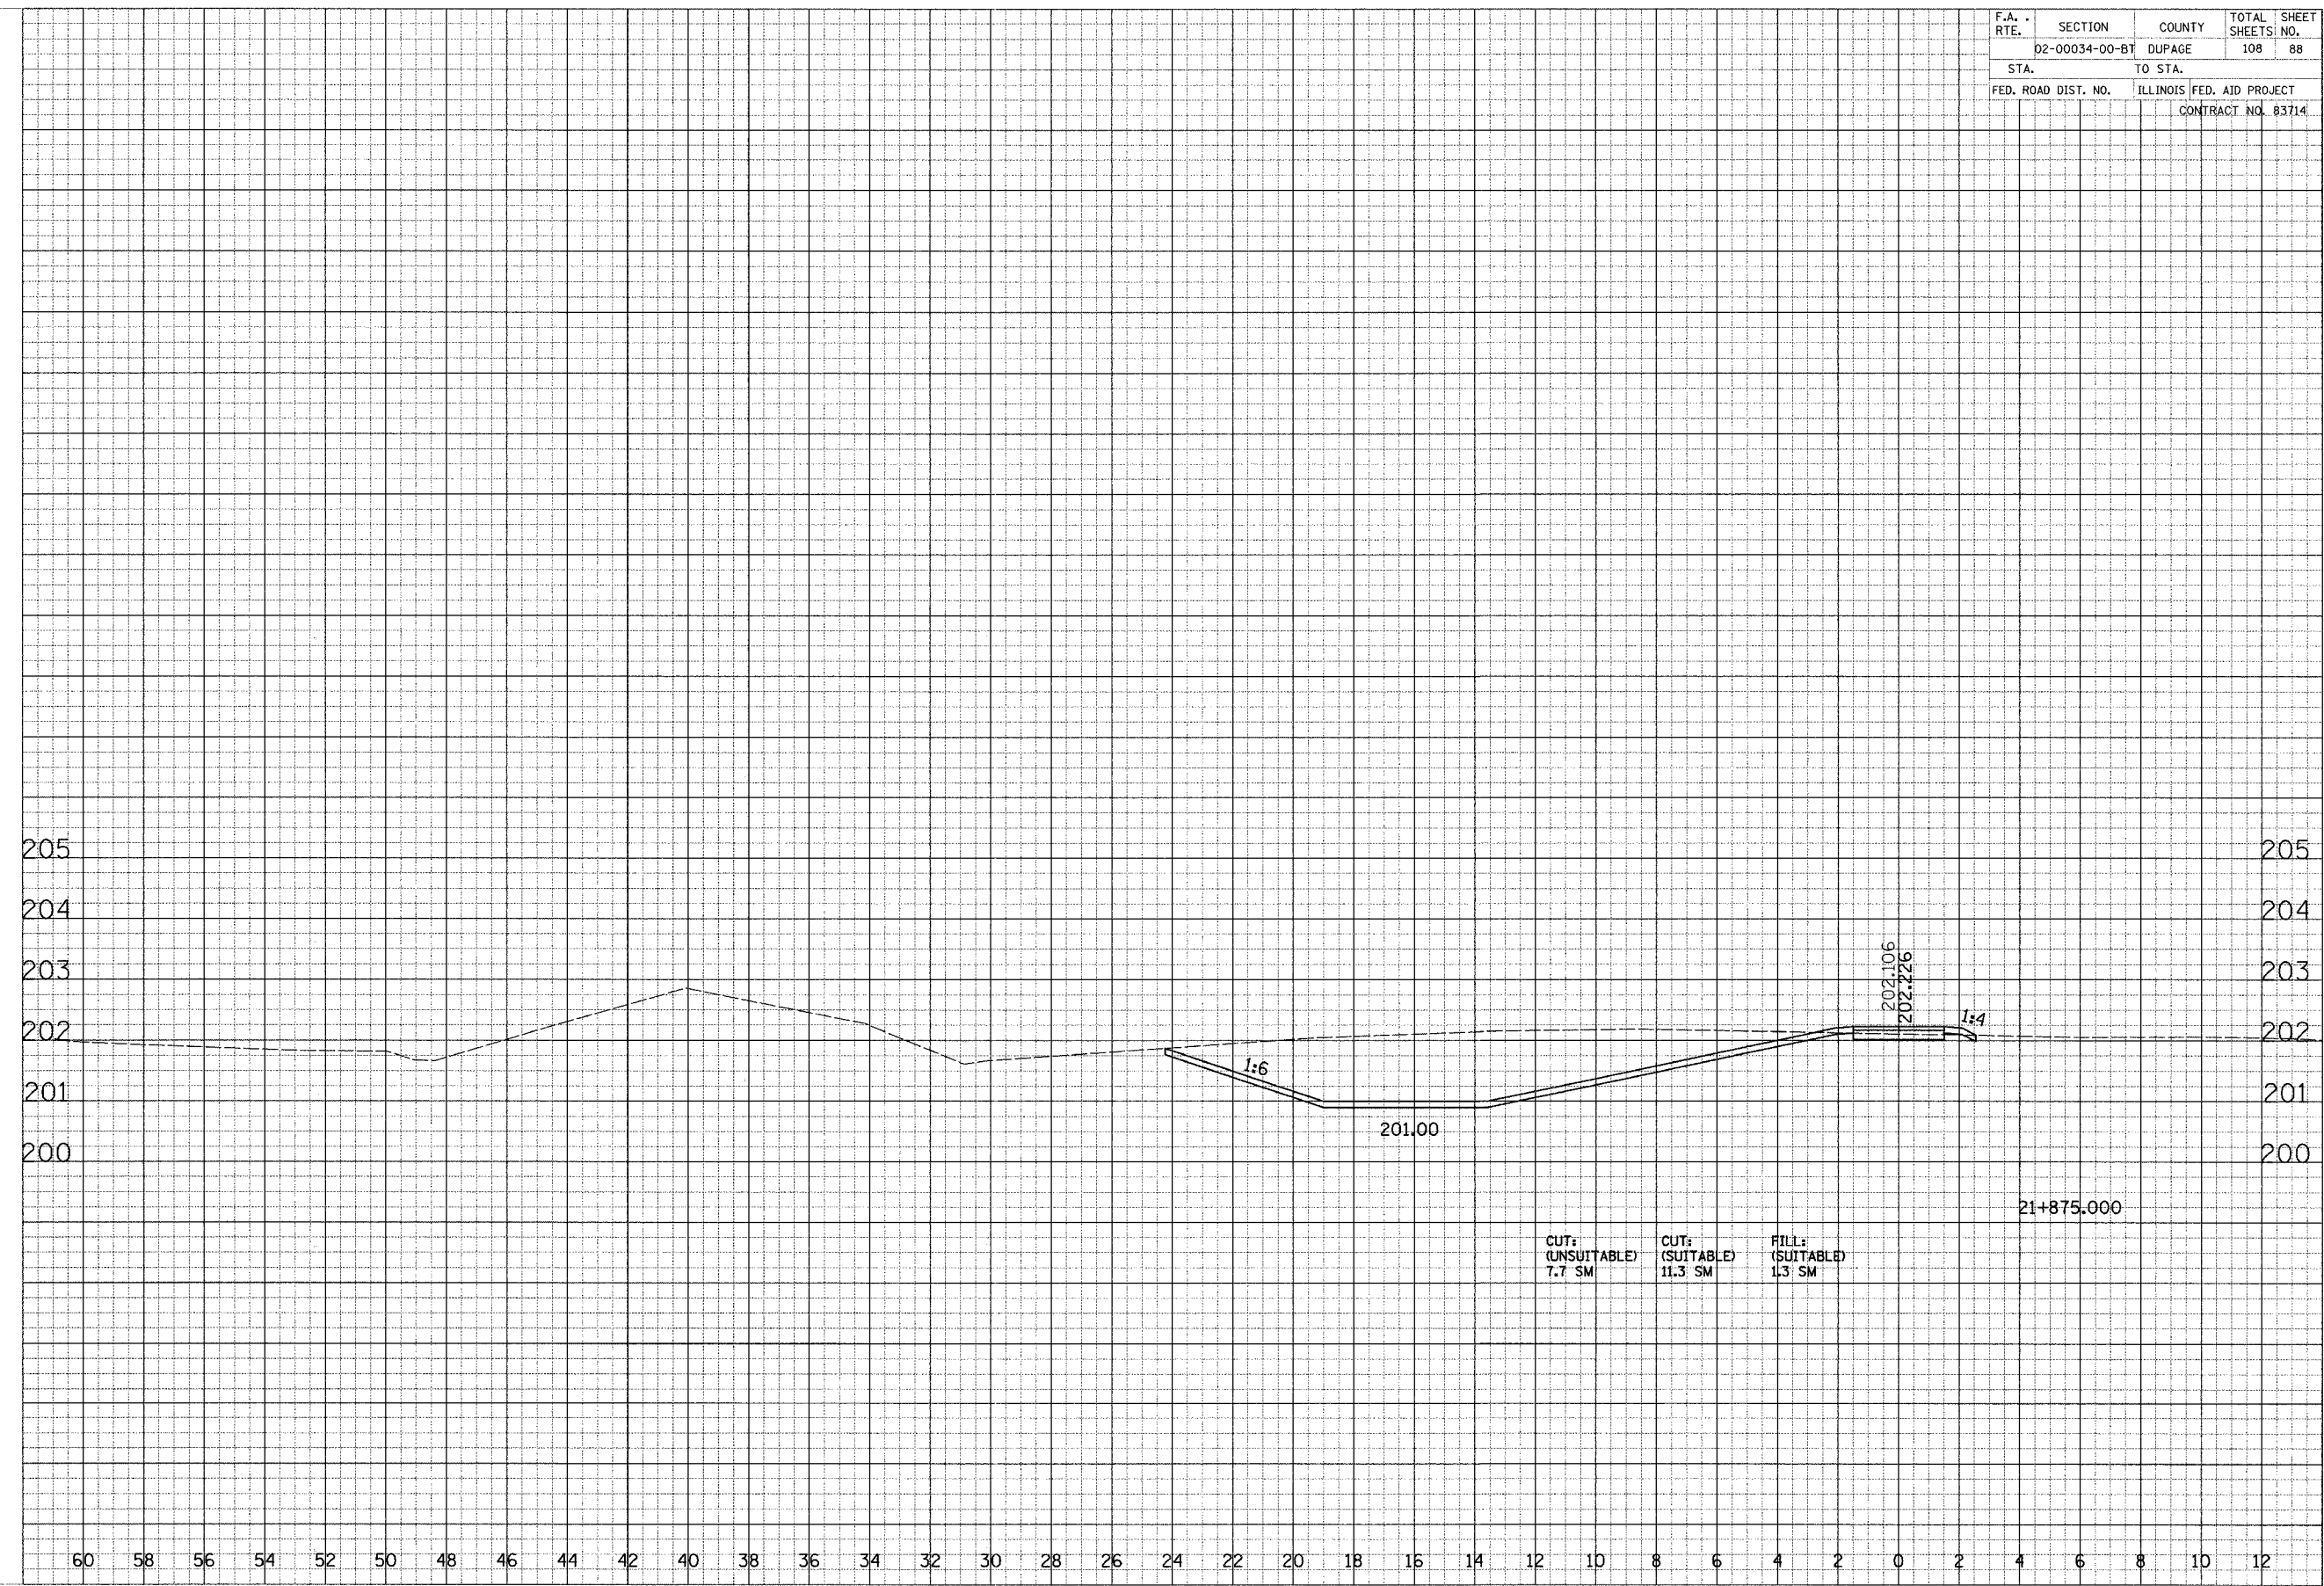

CUT: (UNSUITABLE) 7.7 SM
 CUT: (SUITABLE) 11.3 SM
 FILL: (SUITABLE) 1.3 SM

CROSS SECTIONS - SOUTH DUPAGE