
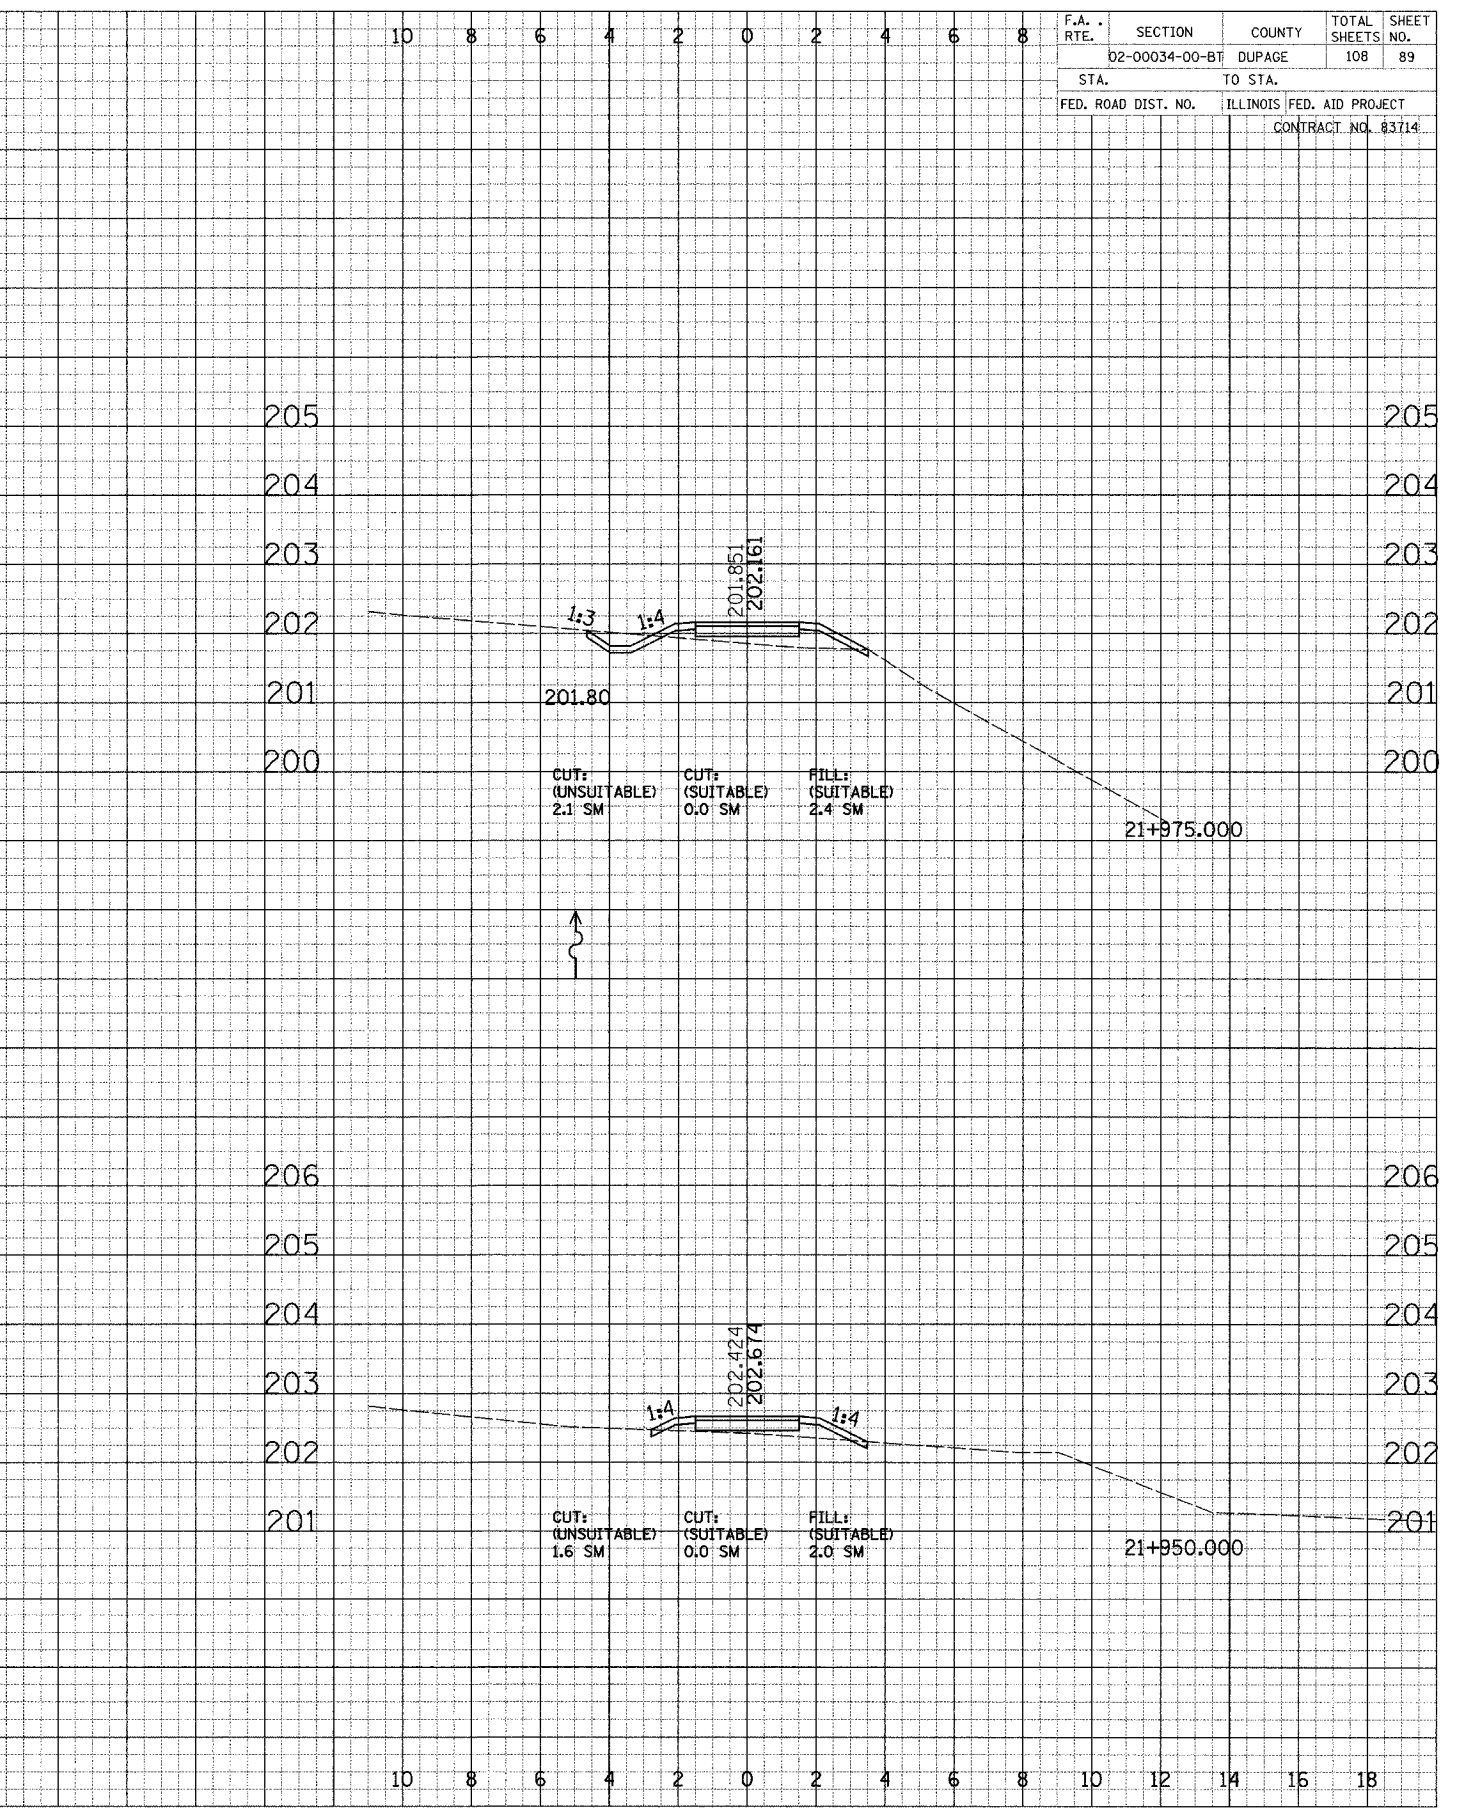


F.A. RTE.	SECTION	COUNTY	TOTAL SHEETS	SHEET NO.
02-00034-00-BT	DUPAGE		108	89
STA.		TO STA.		
FED. ROAD DIST. NO.		ILLINOIS FED. AID PROJECT		
CONTRACT NO. 83714				

FINAL	SURVEYED	DATE
DRAWN	PLOTTED	
NOTE BOOK	AREAS	
NO.	CHECKED	

ORIGINAL	SURVEYED	DATE
DRAWN	PLOTTED	
NOTE BOOK	AREAS	
NO.	CHECKED	

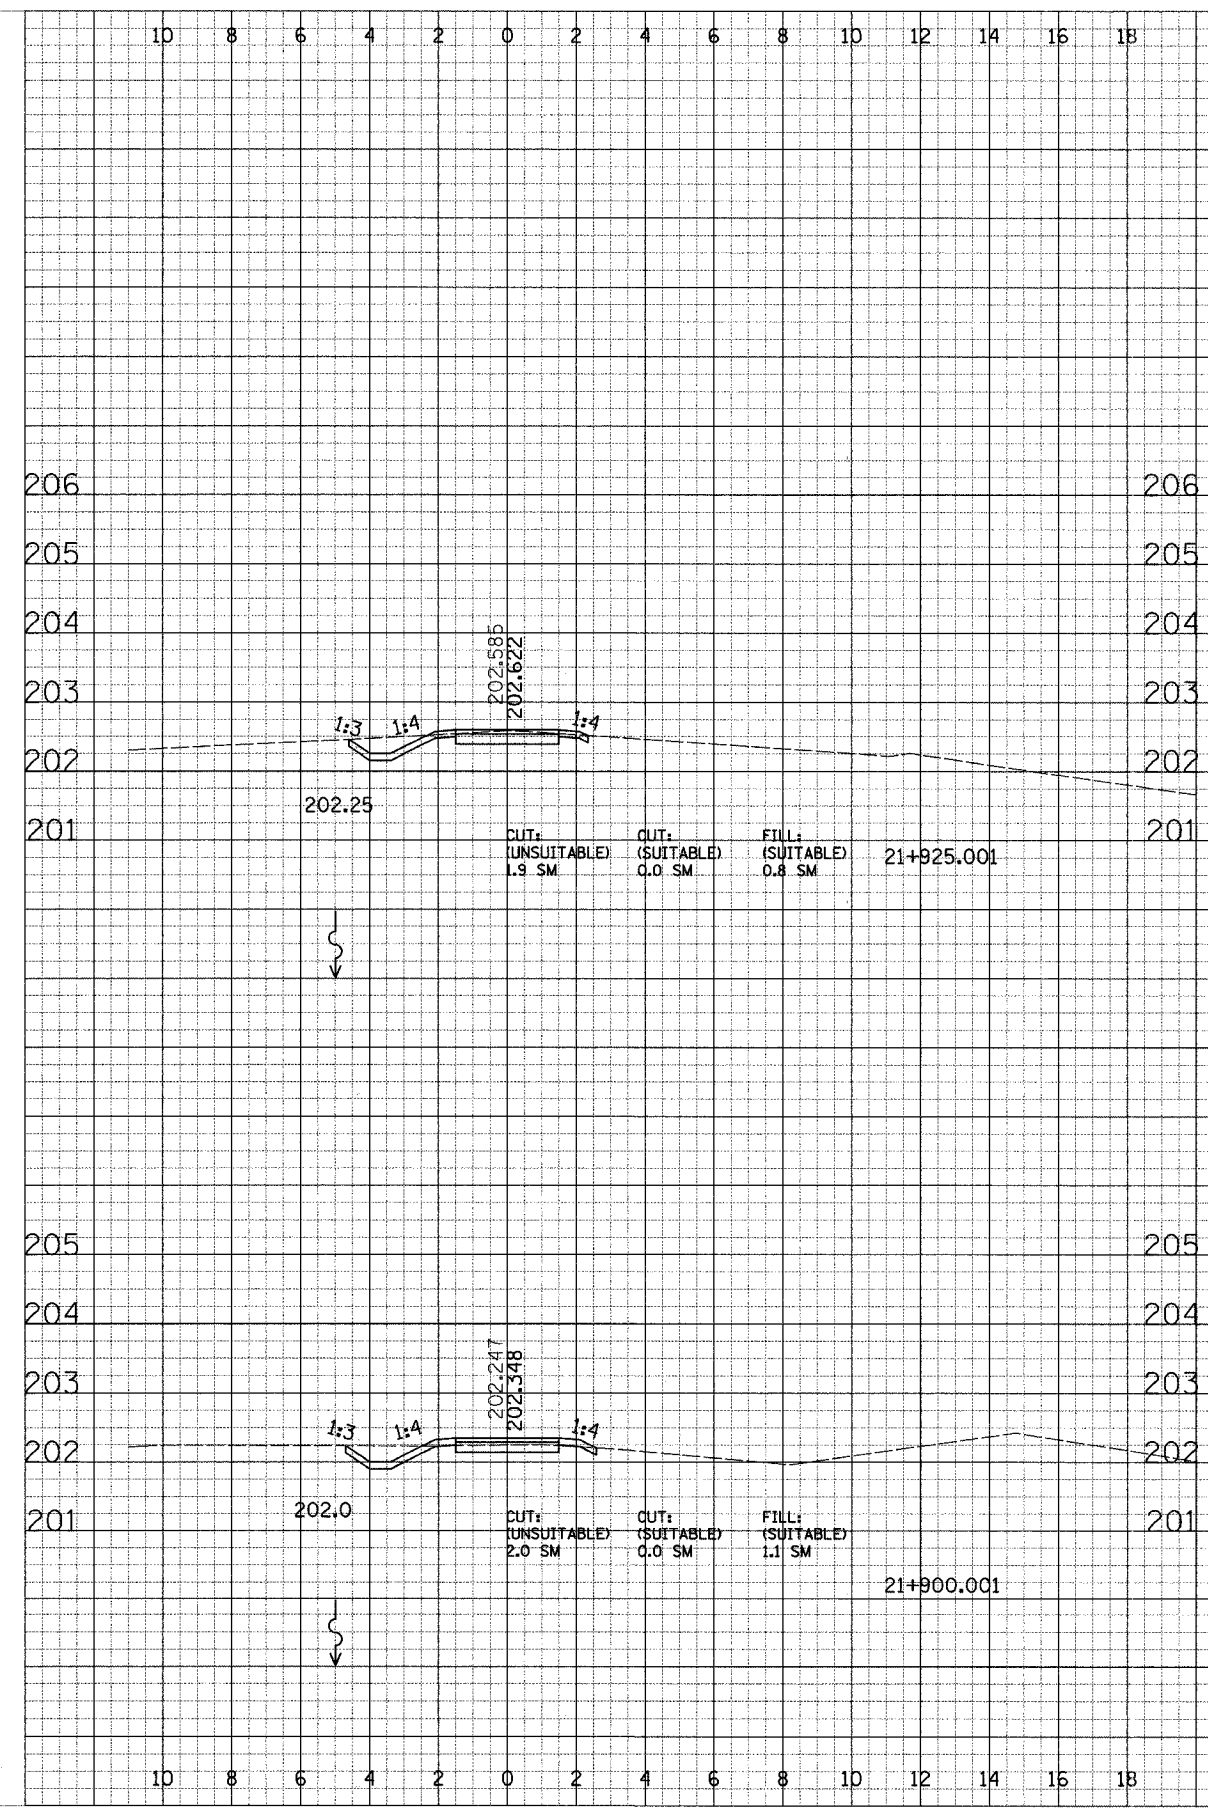

CROSS SECTIONS - SOUTH DUPAGE