
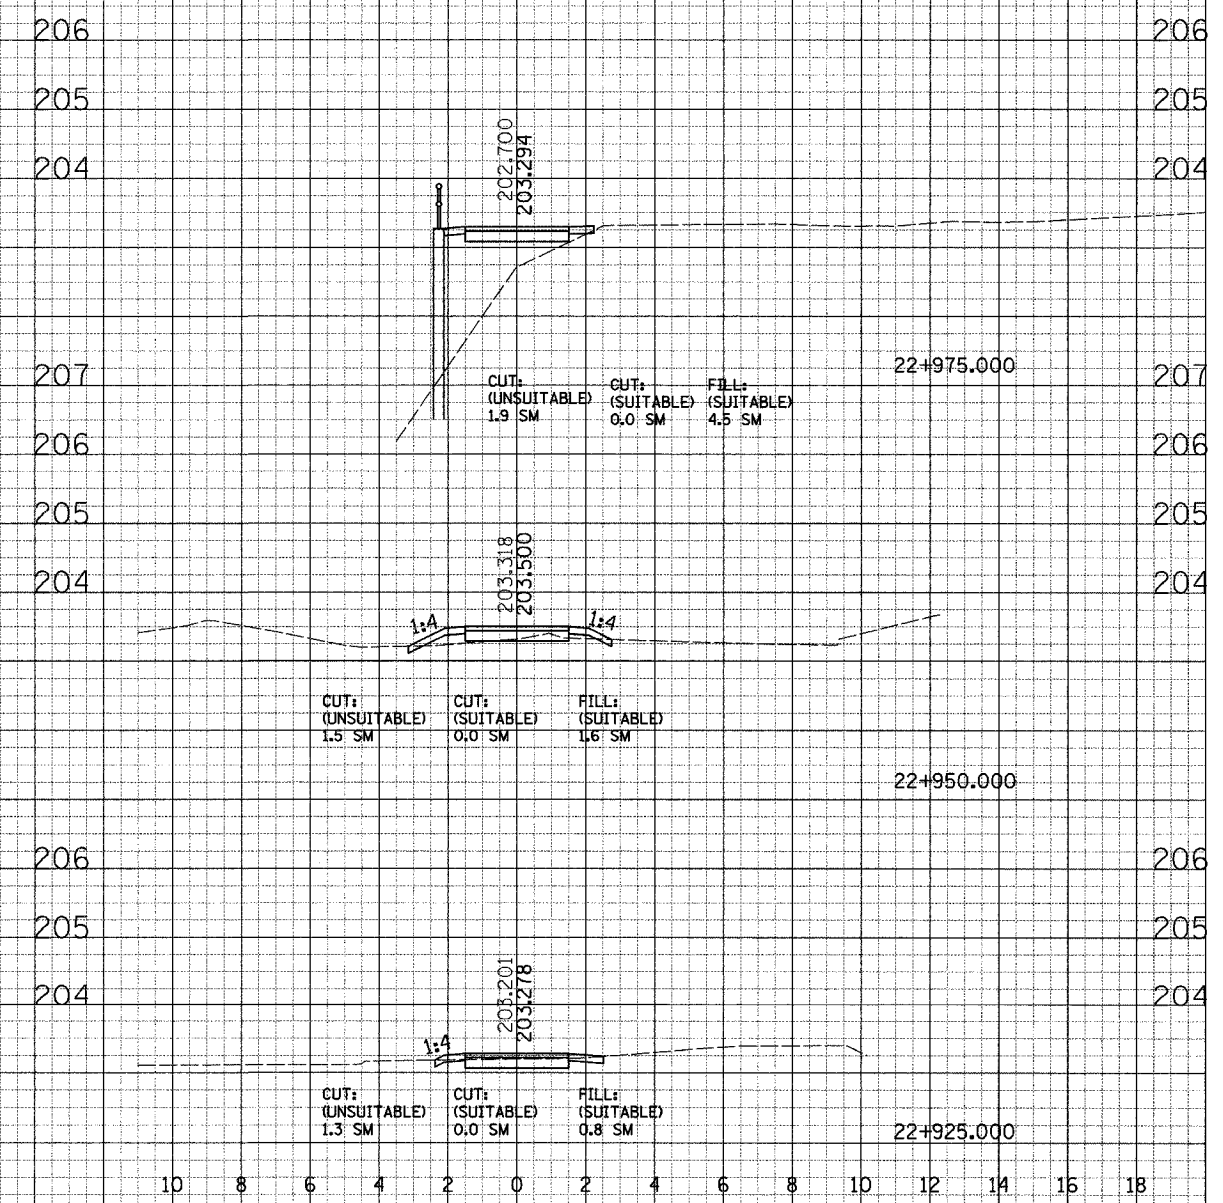


F.A. RTE.	SECTION	COUNTY	TOTAL SHEETS	SHEET NO.
	02-00034-00-BT	DUPAGE	108	95
STA.	TO STA.			
FED. ROAD DIST. NO.	ILLINOIS	FED. AID PROJECT		
CONTRACT NO. 83714				

FINAL SURVEY	DATE
NO. _____	_____
BY _____	
APPROVED _____	
DATE _____	

ORIGINAL SURVEY	DATE
NO. _____	_____
BY _____	
APPROVED _____	
DATE _____	

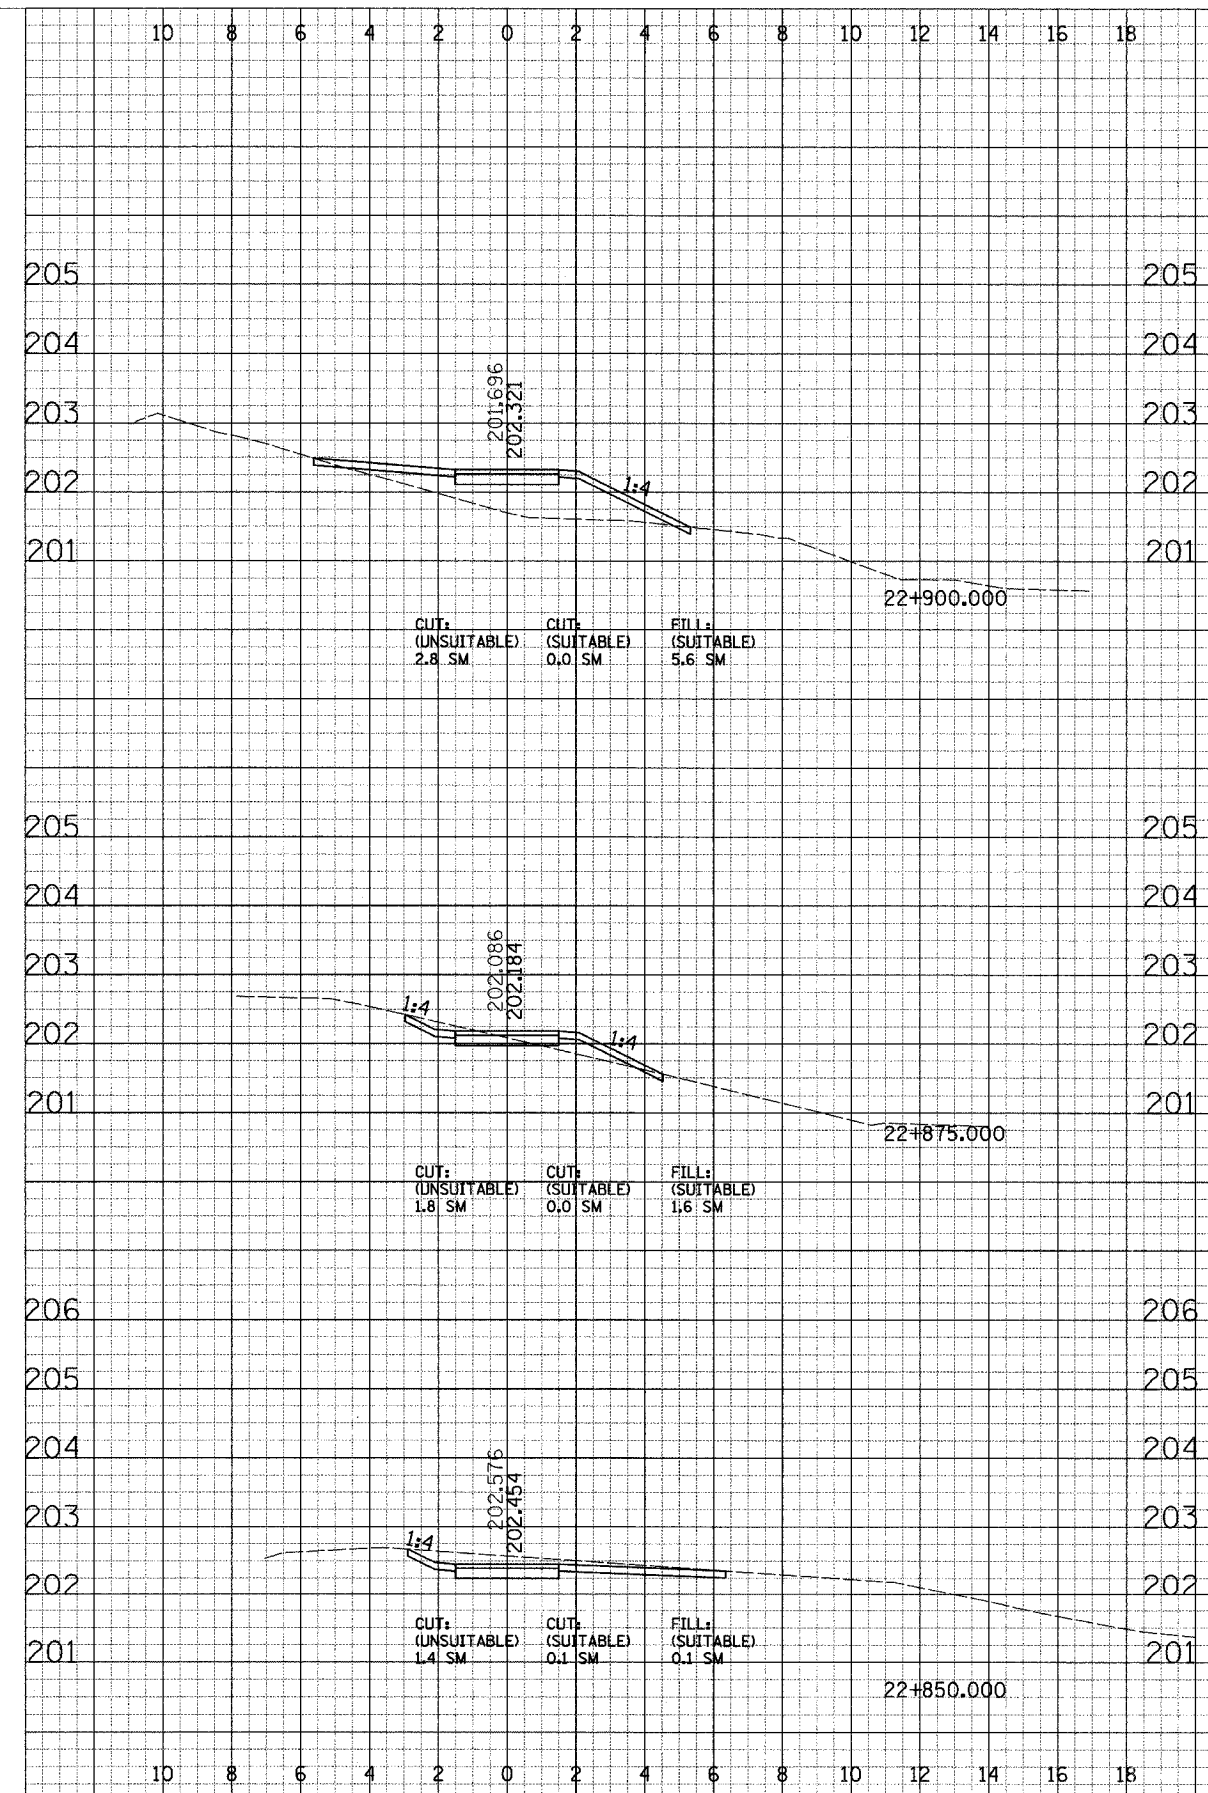

CROSS SECTIONS - SOUTH DUPAGE