
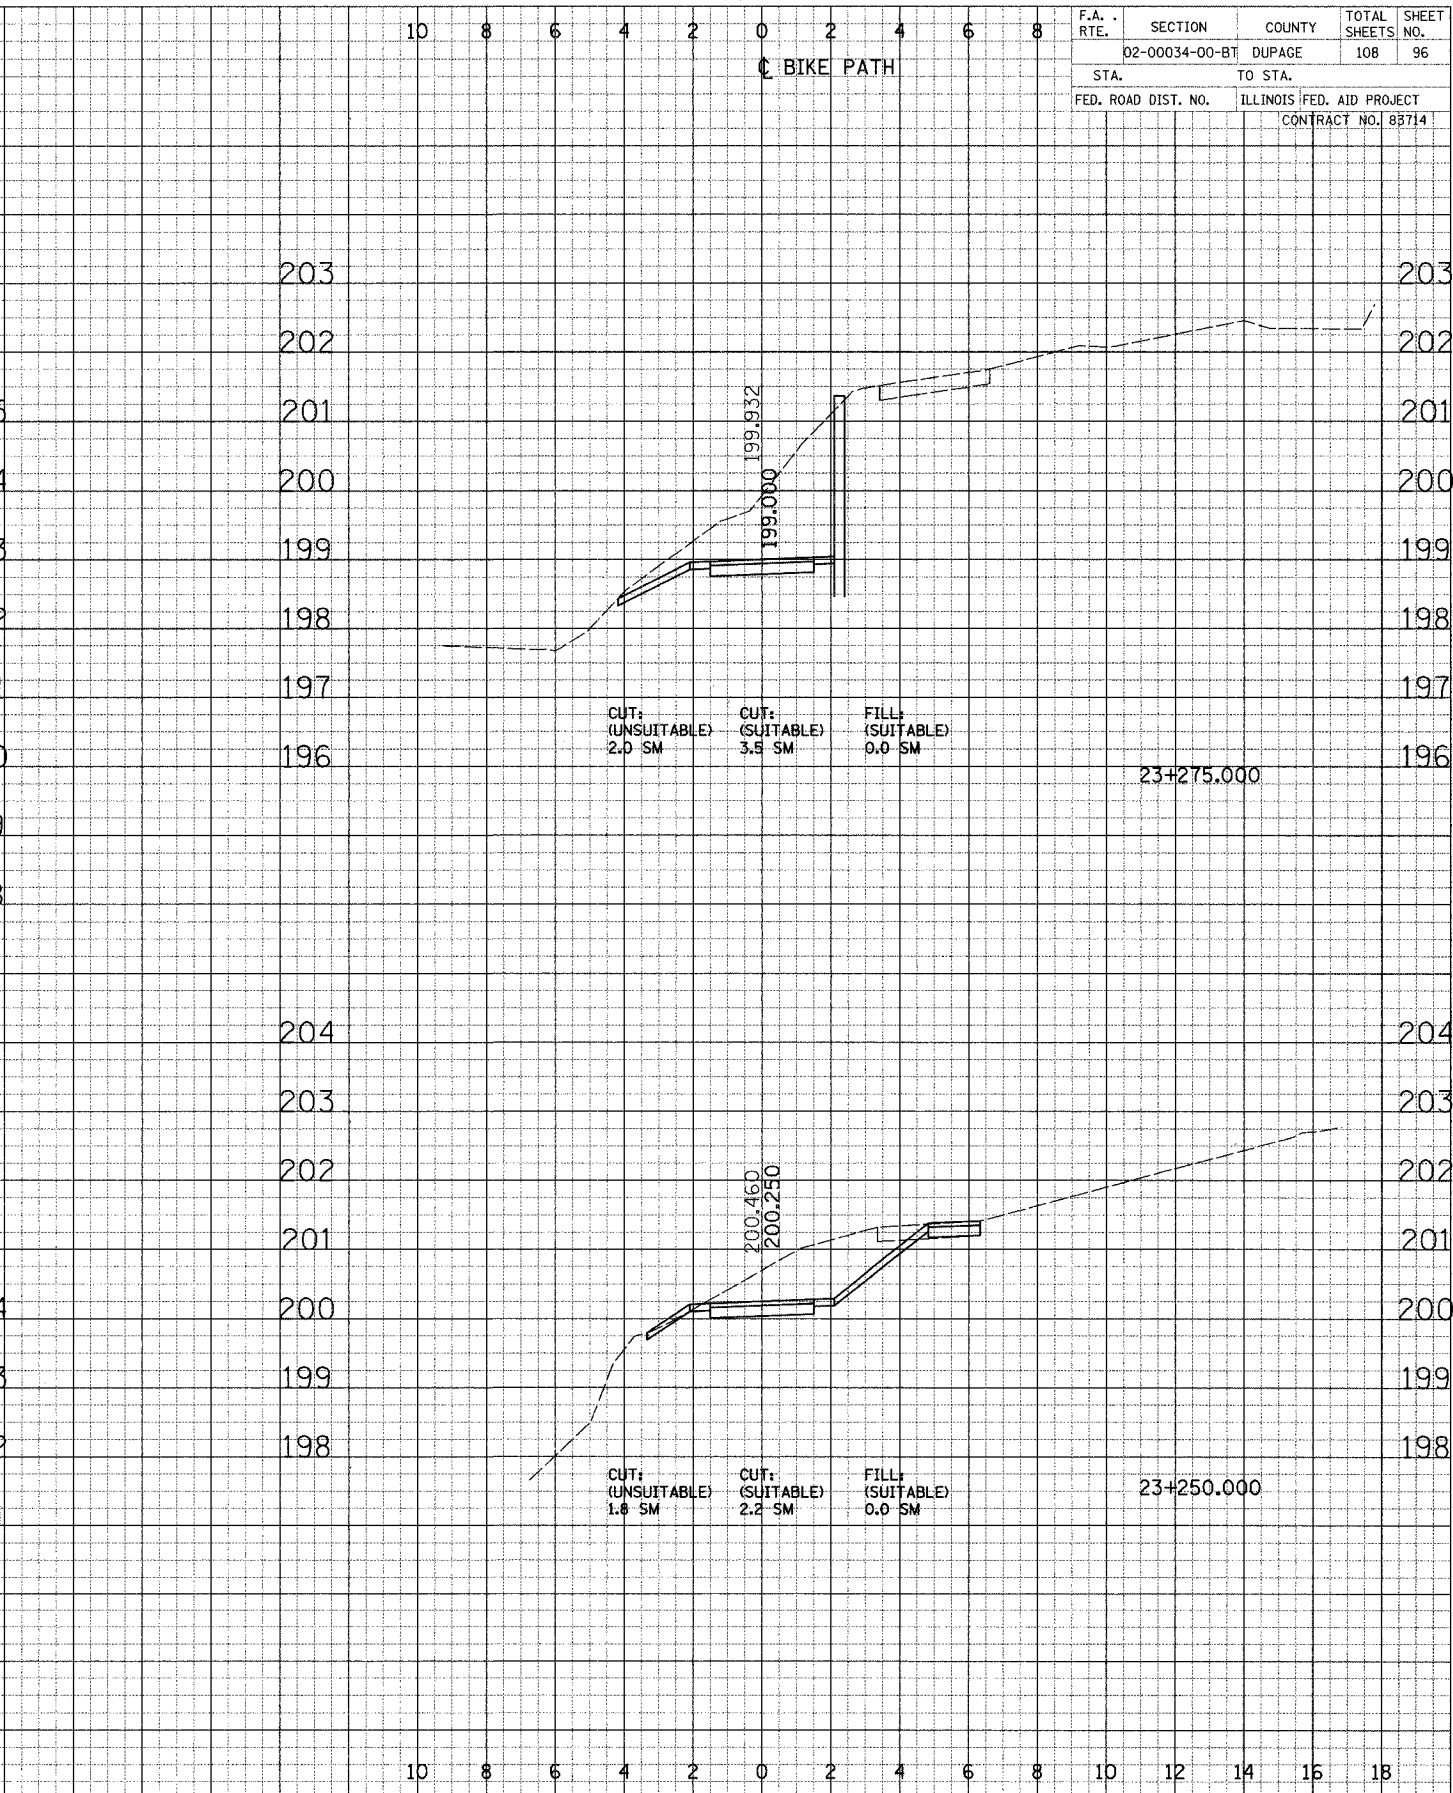


F.A. RTE.	SECTION	COUNTY	TOTAL SHEETS	SHEET NO.
	02-00034-00-BT	DUPAGE	108	96
STA.	TO STA.			
FED. ROAD DIST. NO.	ILLINOIS FED. AID PROJECT CONTRACT NO. 88714			

FINAL SURVEY PLOTTED AREAS CHECKED  
 BY: \_\_\_\_\_ DATE: \_\_\_\_\_

ORIGINAL SURVEY PLOTTED AREAS CHECKED  
 BY: \_\_\_\_\_ DATE: \_\_\_\_\_

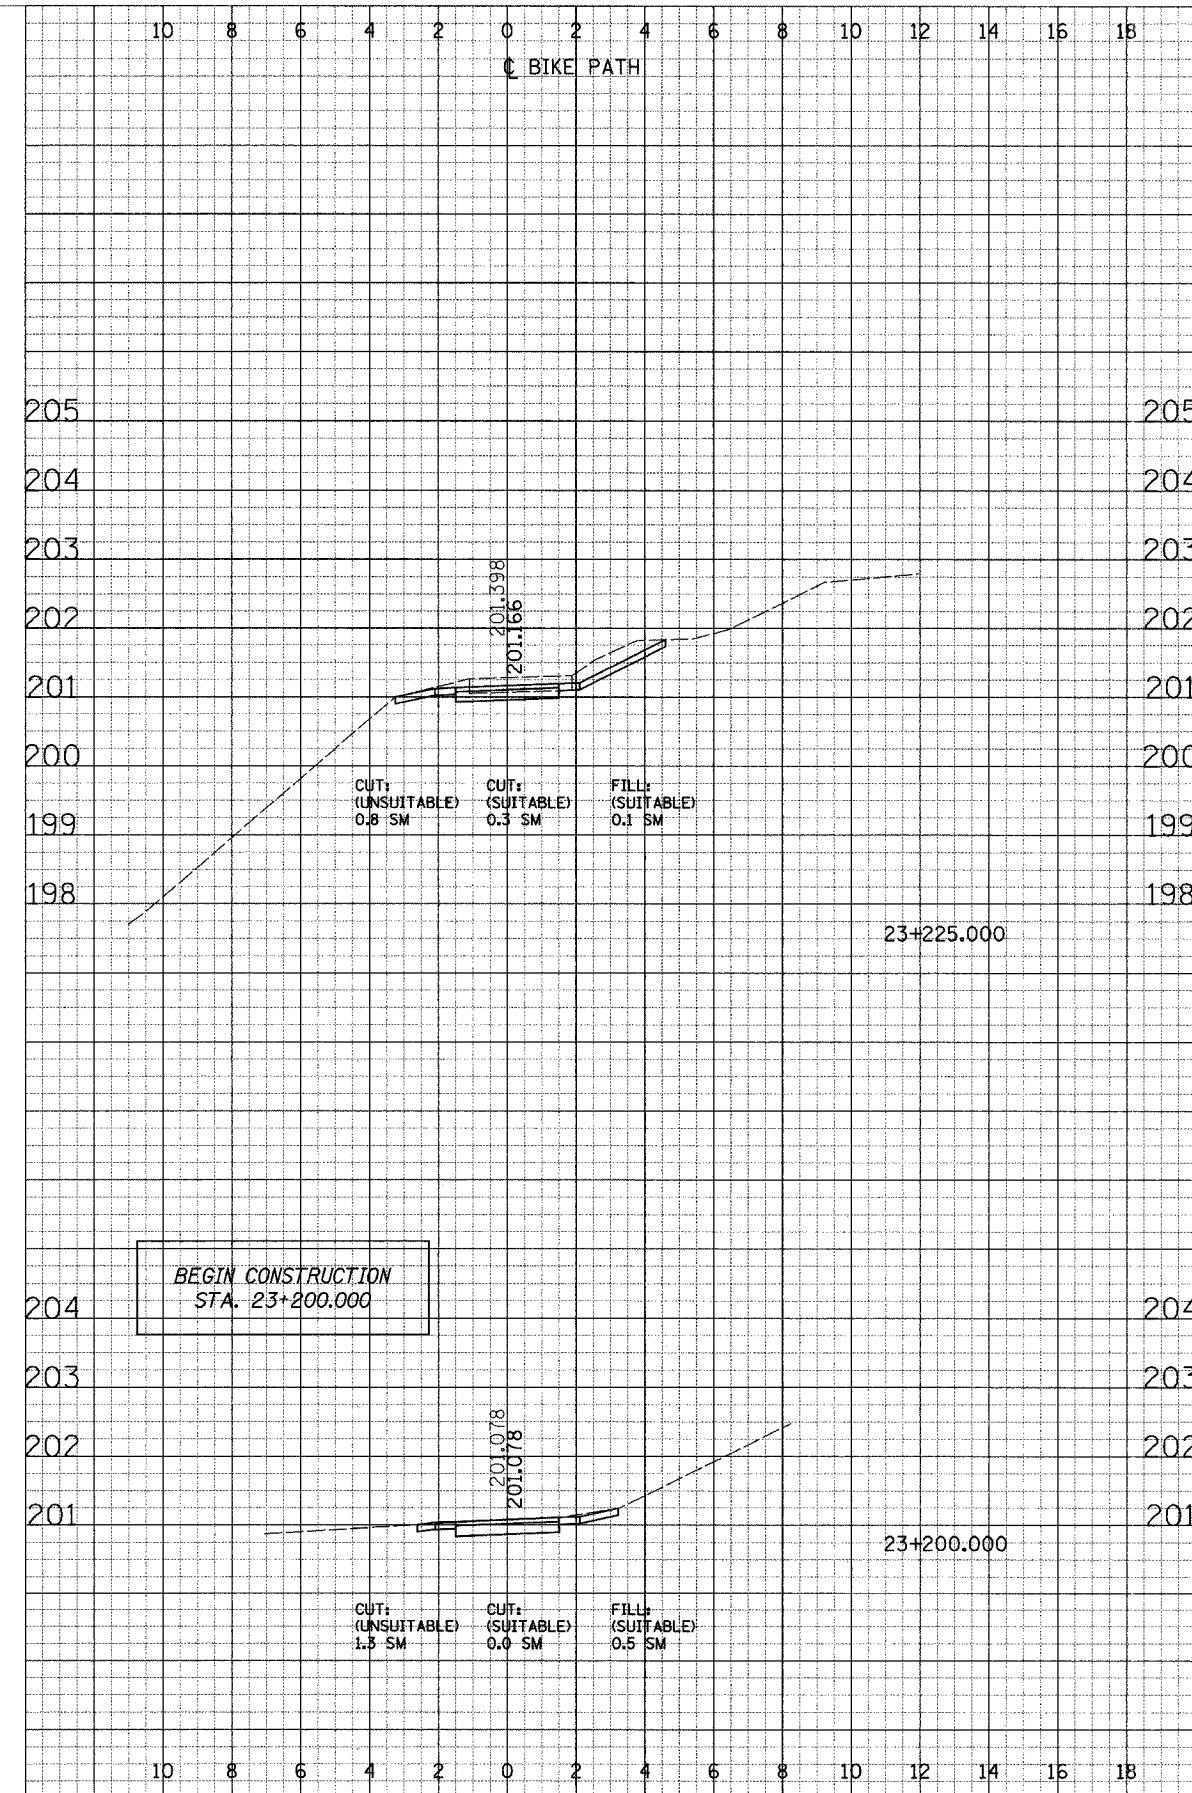

CROSS SECTIONS - OAKBROOK