
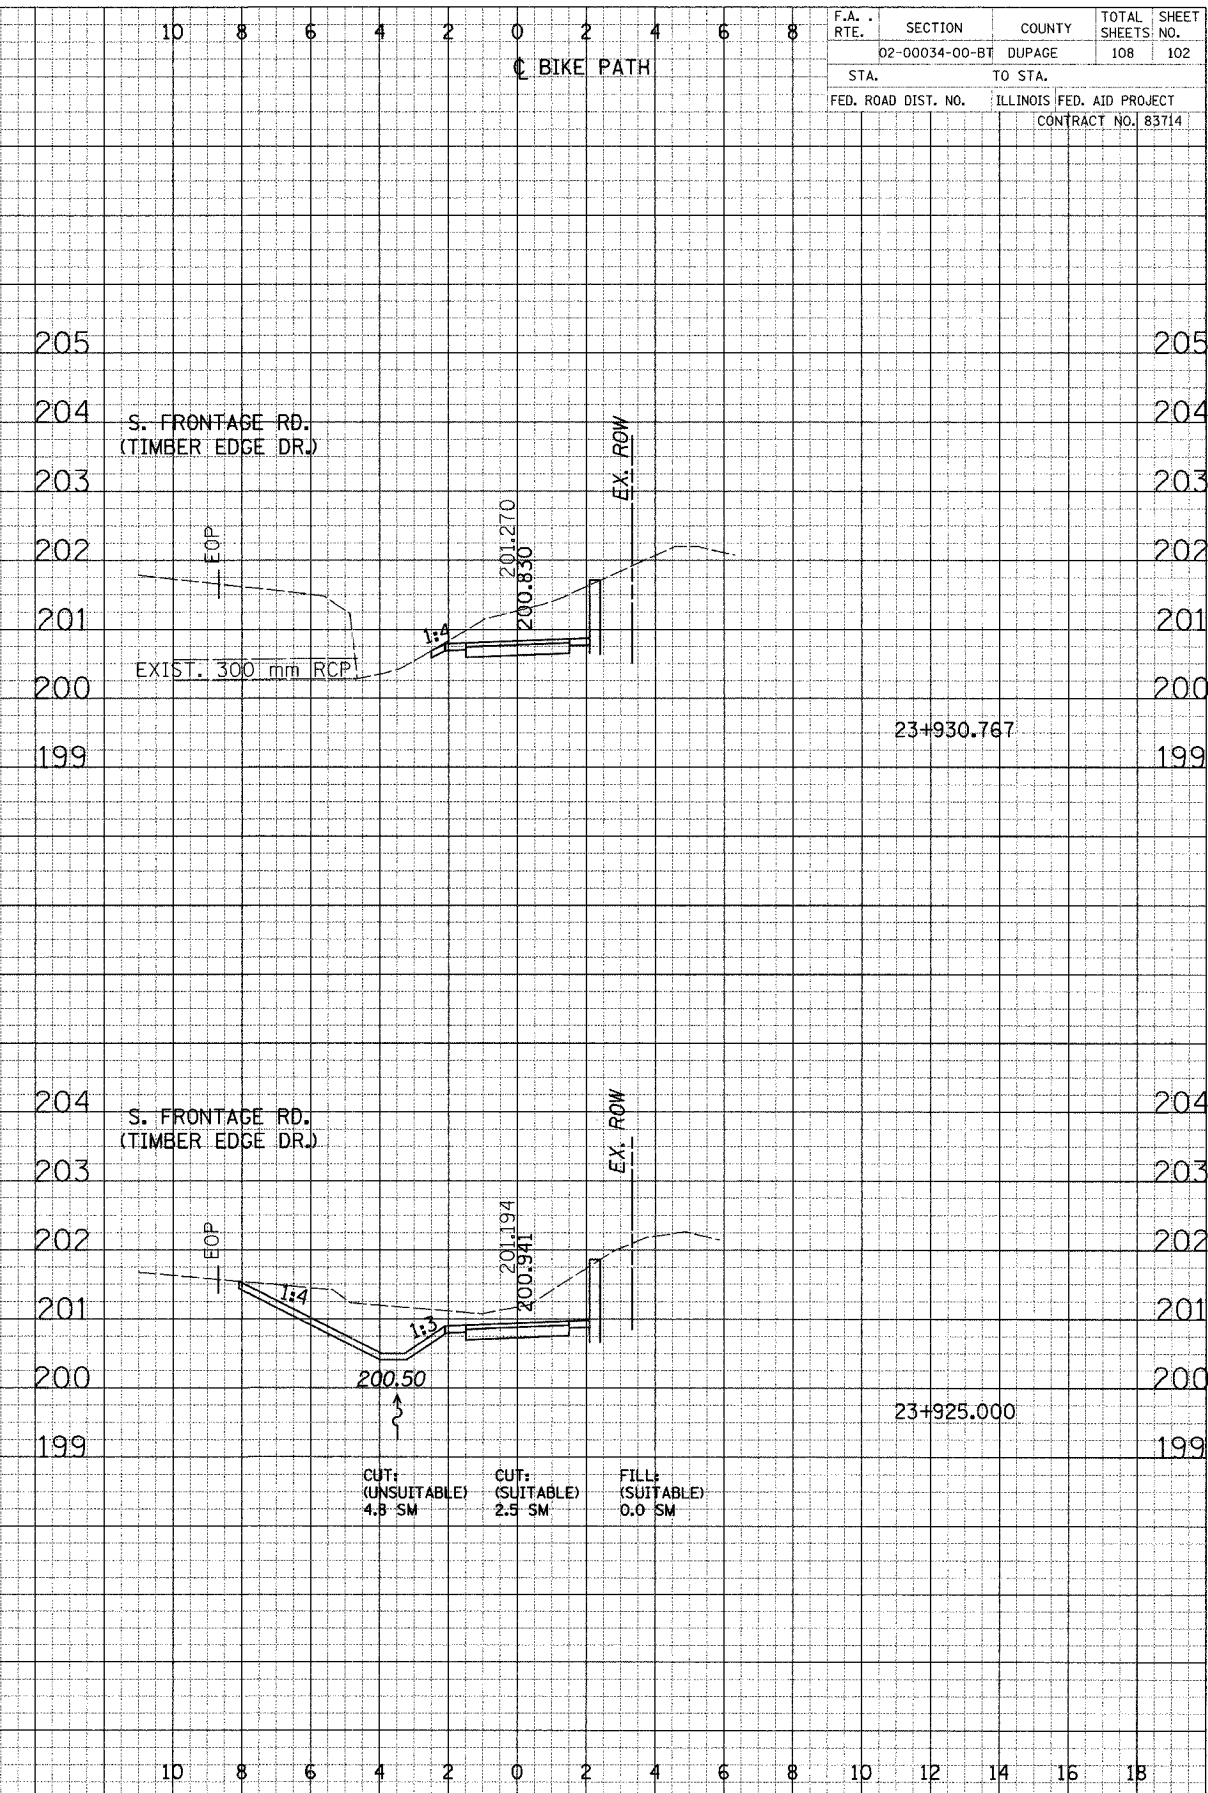


F.A. RTE.	SECTION	COUNTY	TOTAL SHEETS	SHEET NO.
	02-00034-00-BT	DUPAGE	108	102
STA.	TO STA.			
FED. ROAD DIST. NO.	ILLINOIS FED. AID PROJECT		CONTRACT NO. 83714	

DATE	BY	CHKD
DATE	BY	CHKD

DATE	BY	CHKD
DATE	BY	CHKD

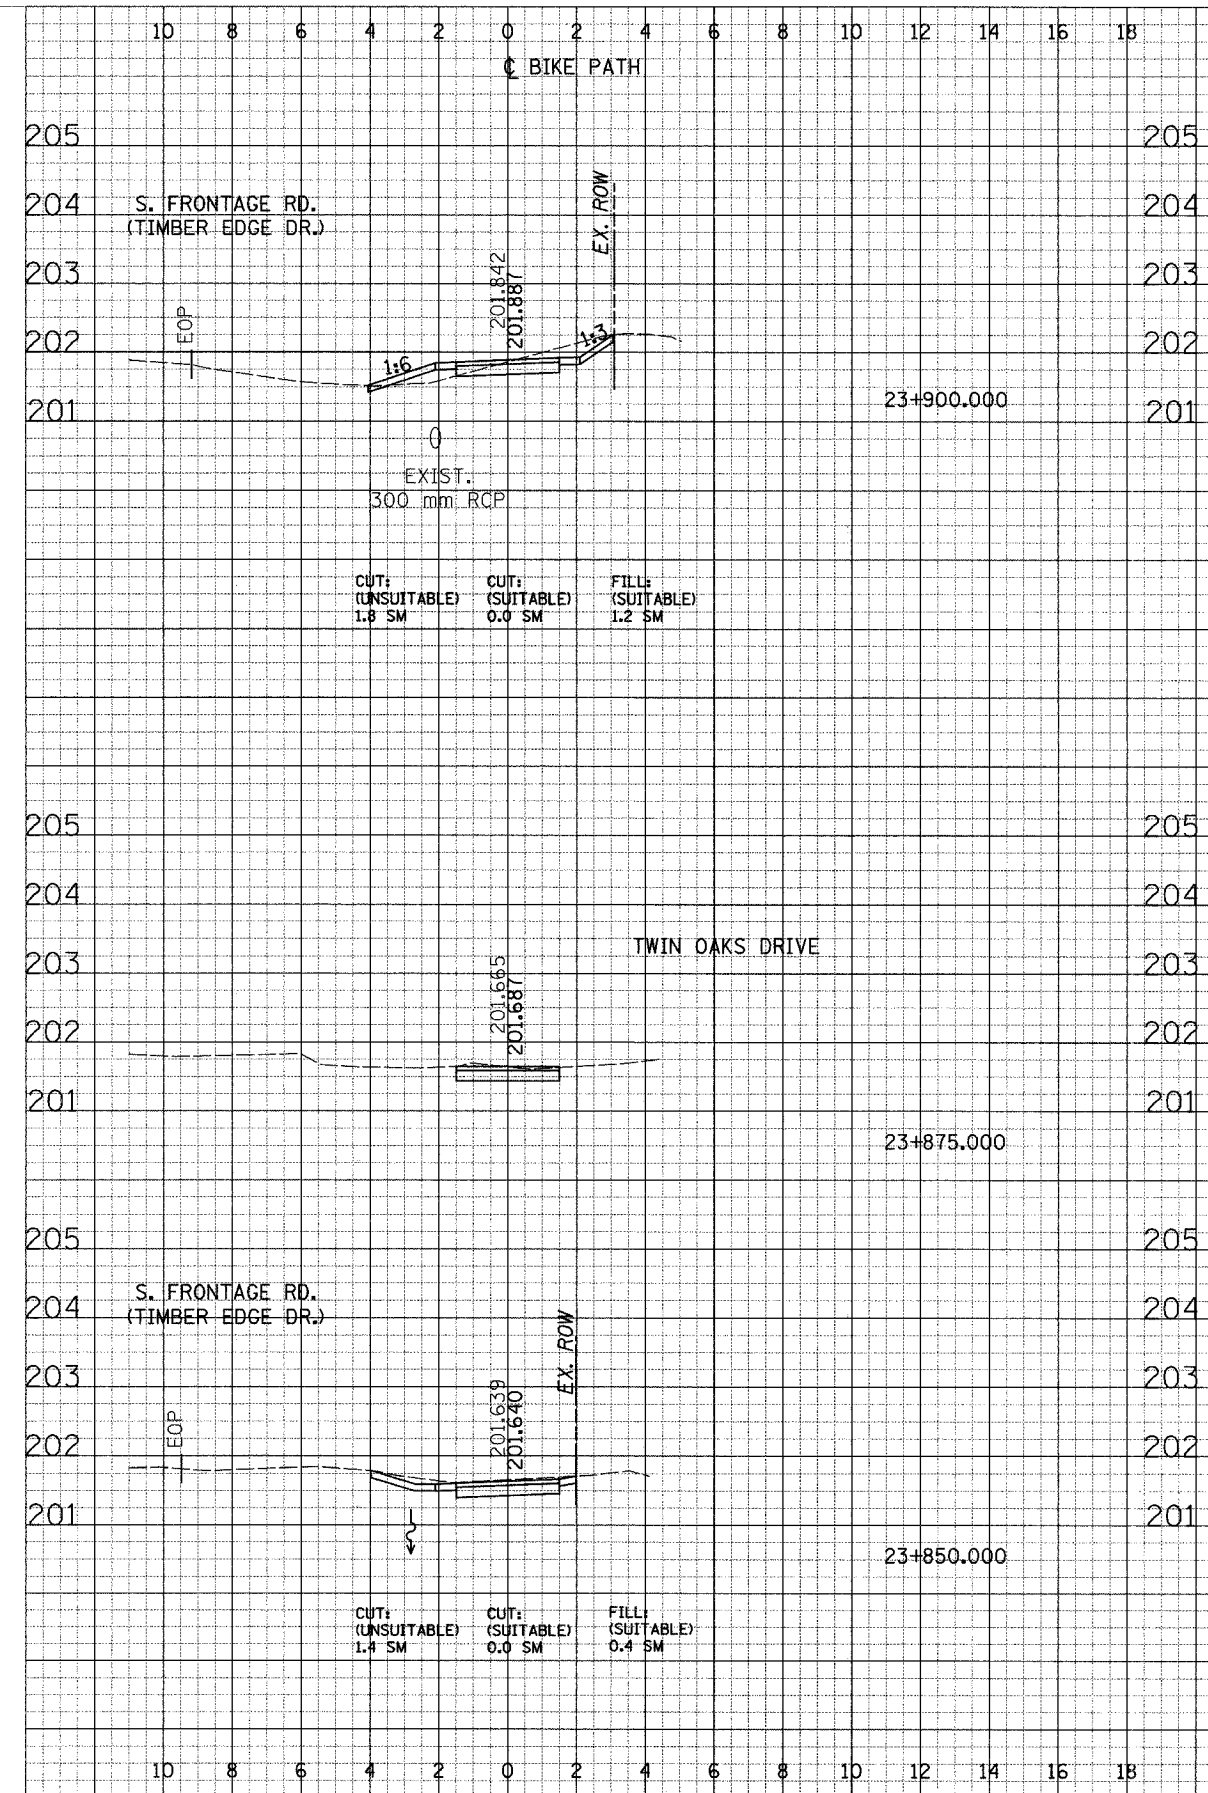

CROSS SECTIONS - OAKBROOK