
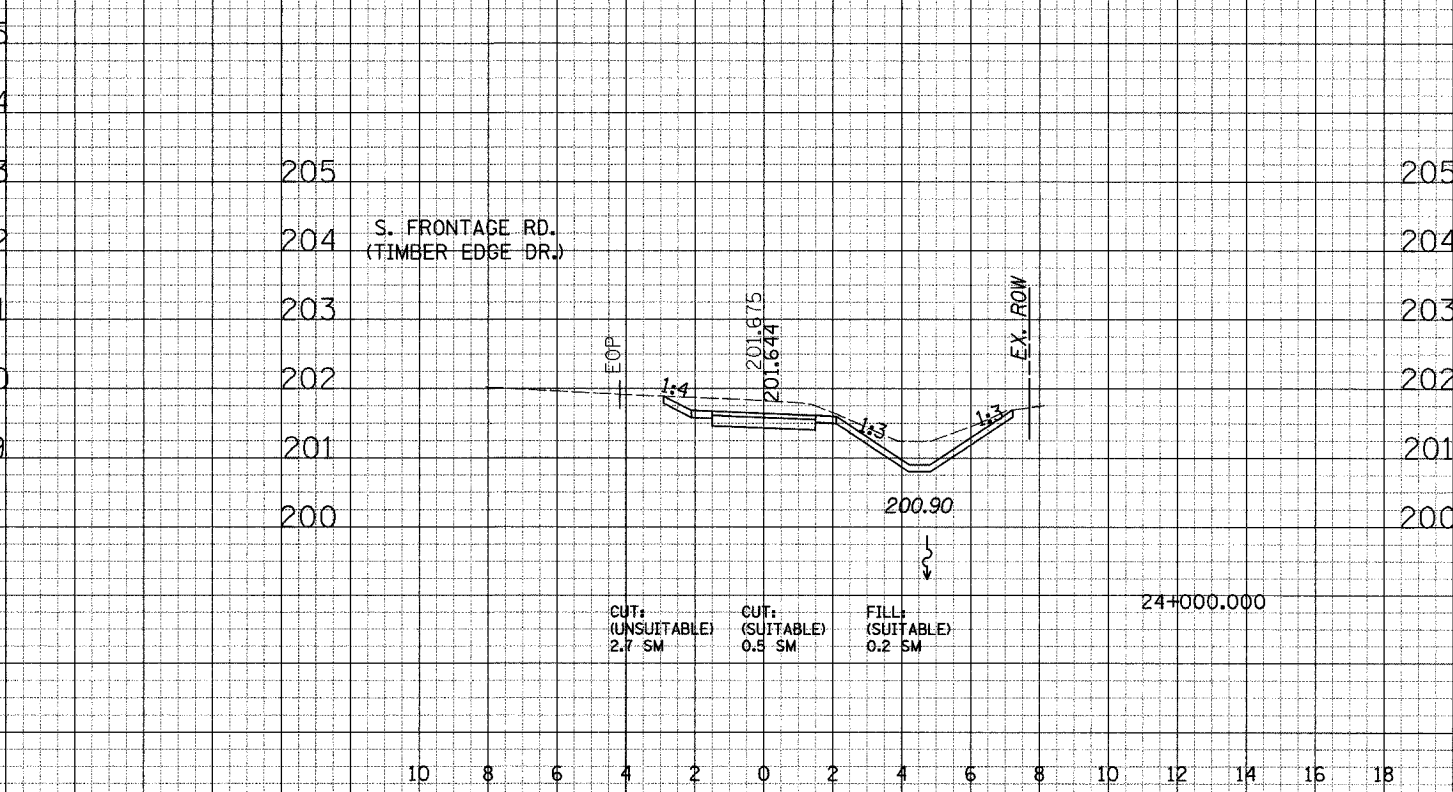
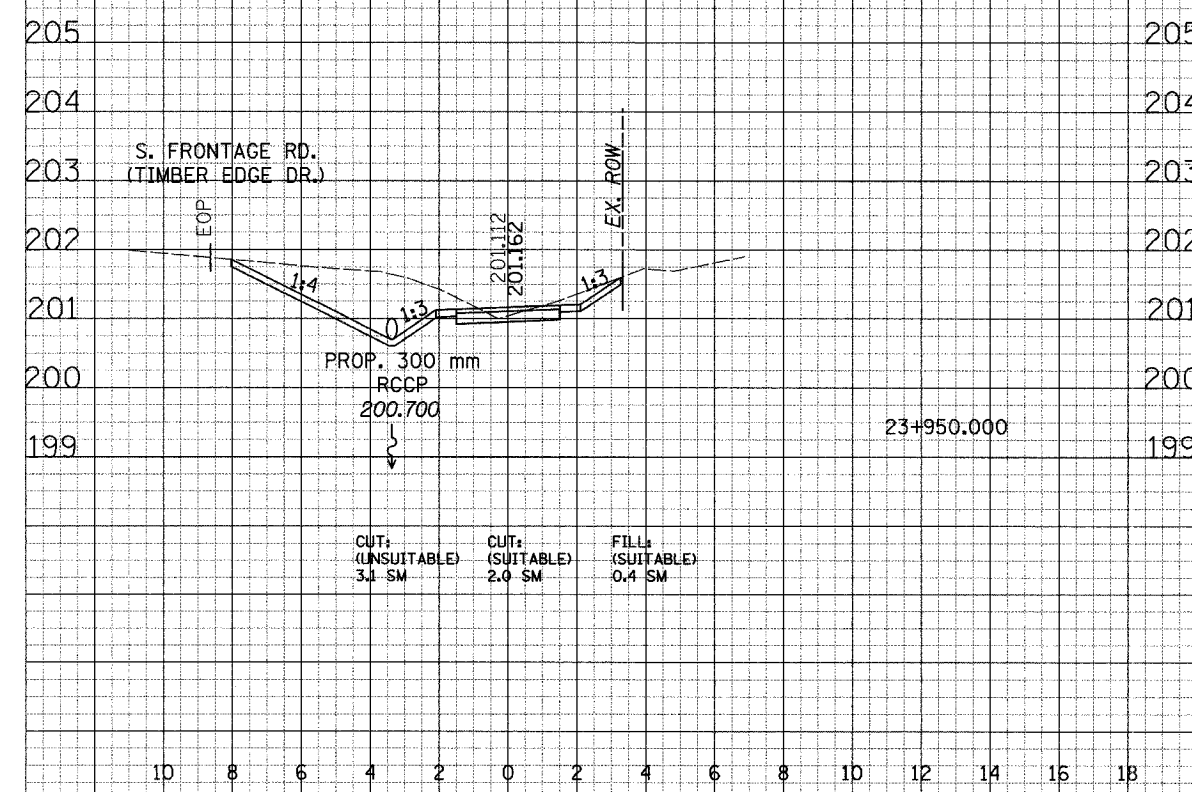
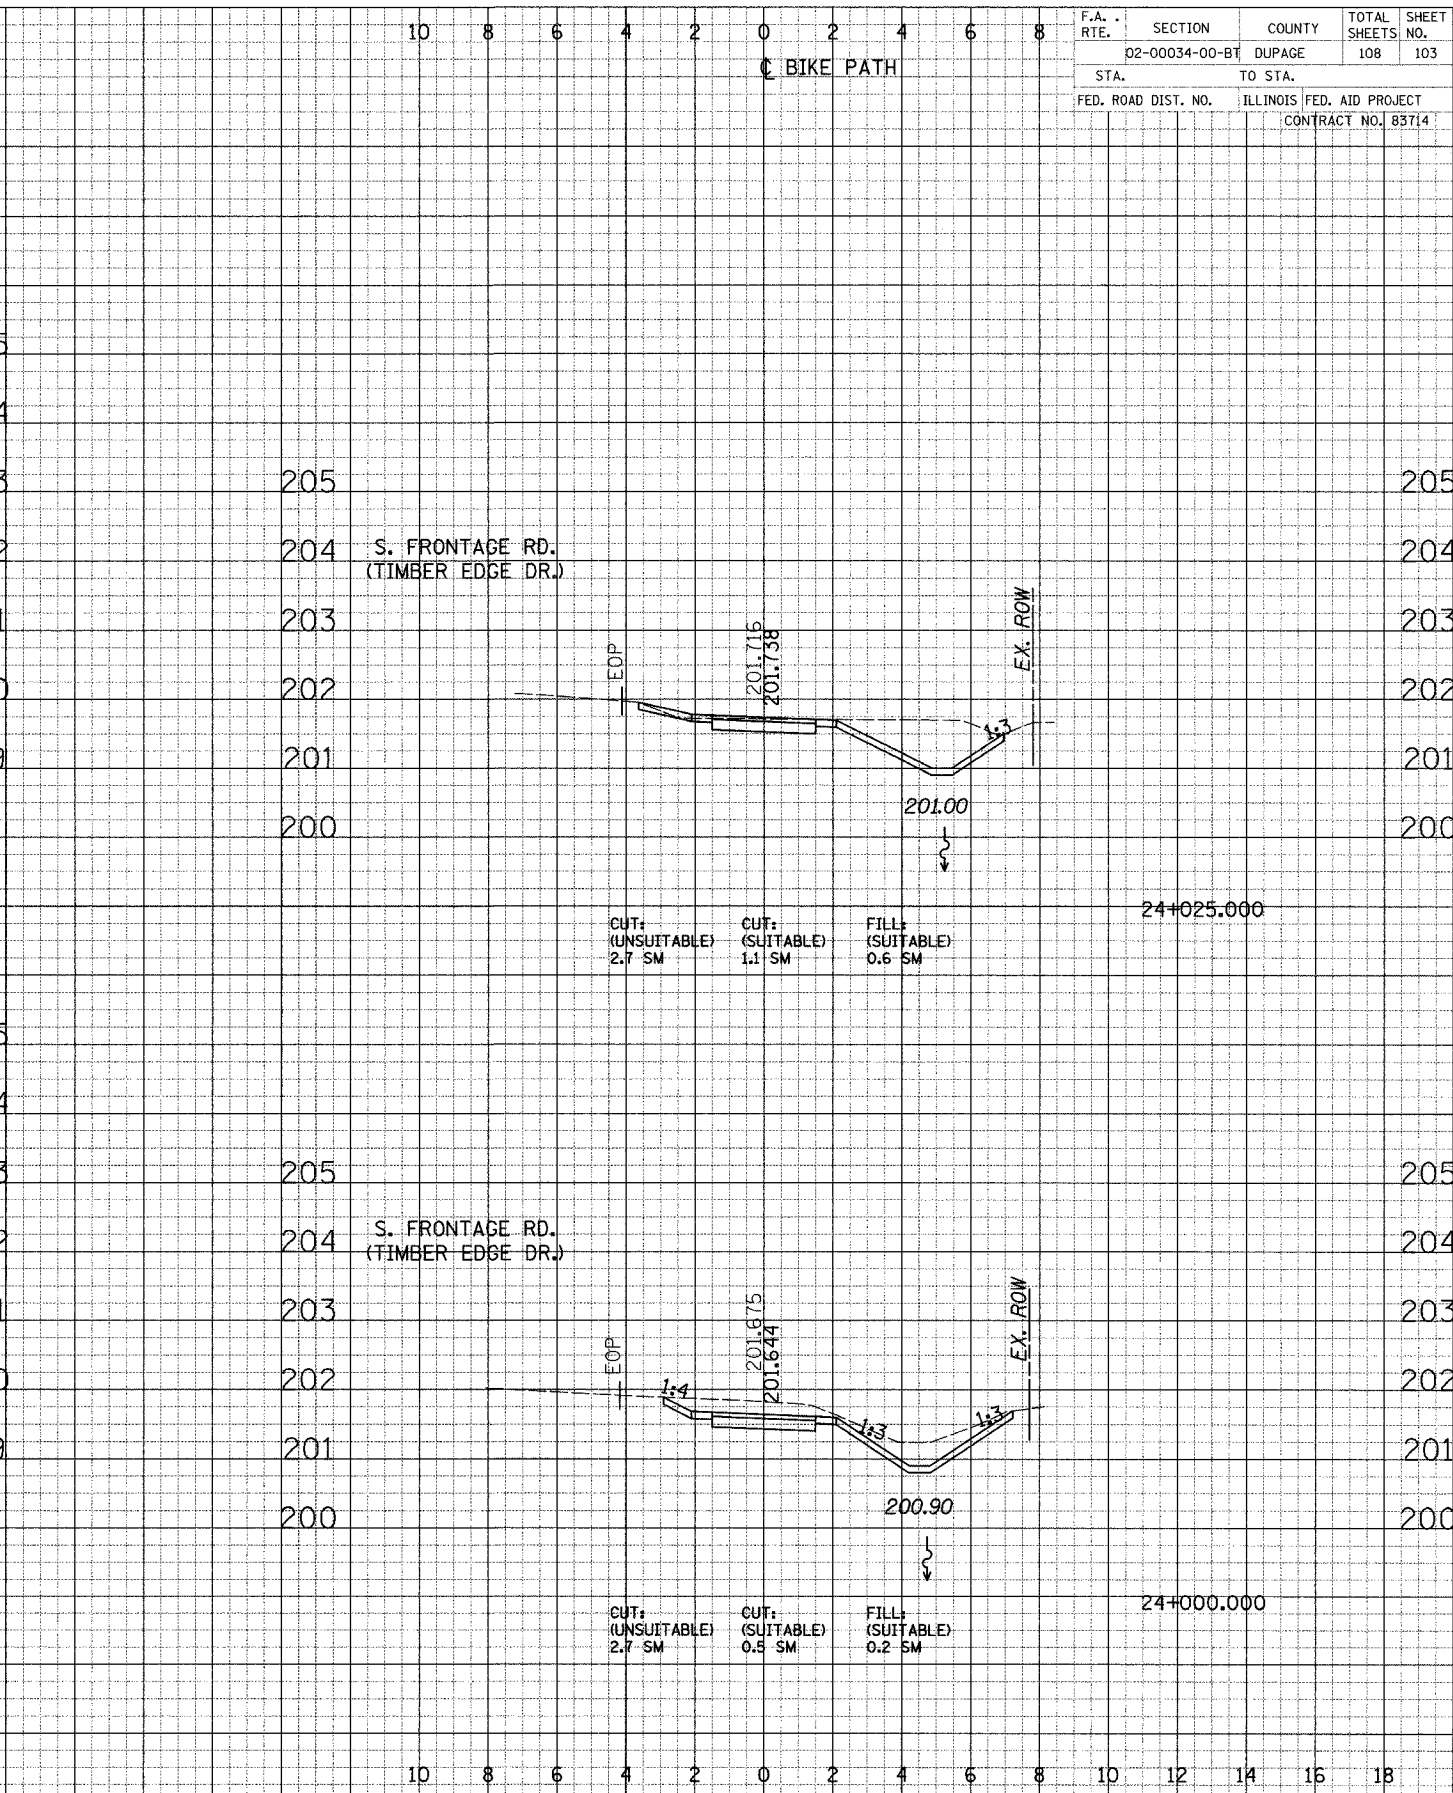


F.A. RTE.	SECTION	COUNTY	TOTAL SHEETS	SHEET NO.
	D2-00034-00-BT	DUPAGE	108	103
STA.	TO STA.			
FED. ROAD DIST. NO.	ILLINOIS	FED. AID PROJECT		
		CONTRACT NO.	83714	

FINAL SURVEY PLOTTED NOTE BOOK APPROX. CHECKED

ORIGINAL SURVEY PLOTTED NOTE BOOK APPROX. CHECKED

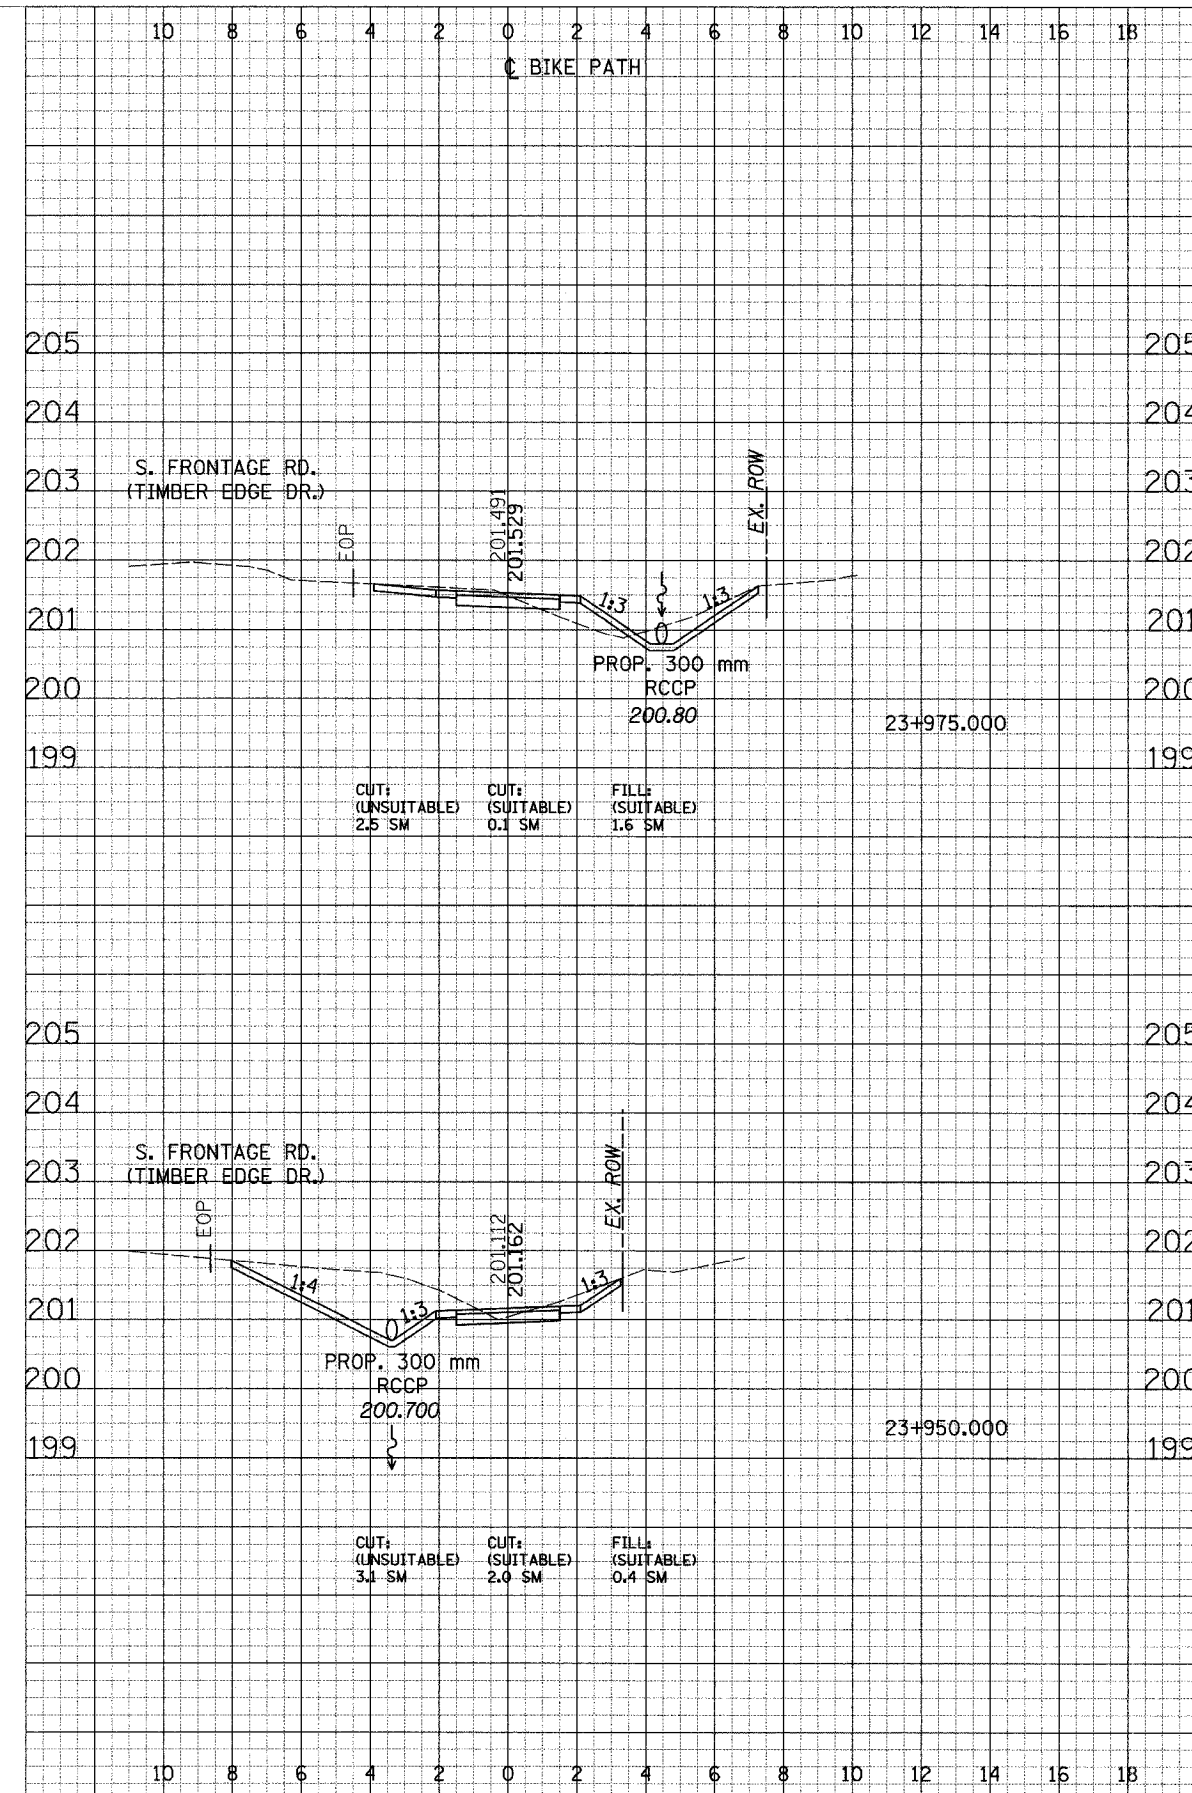

CROSS SECTIONS - OAKBROOK