
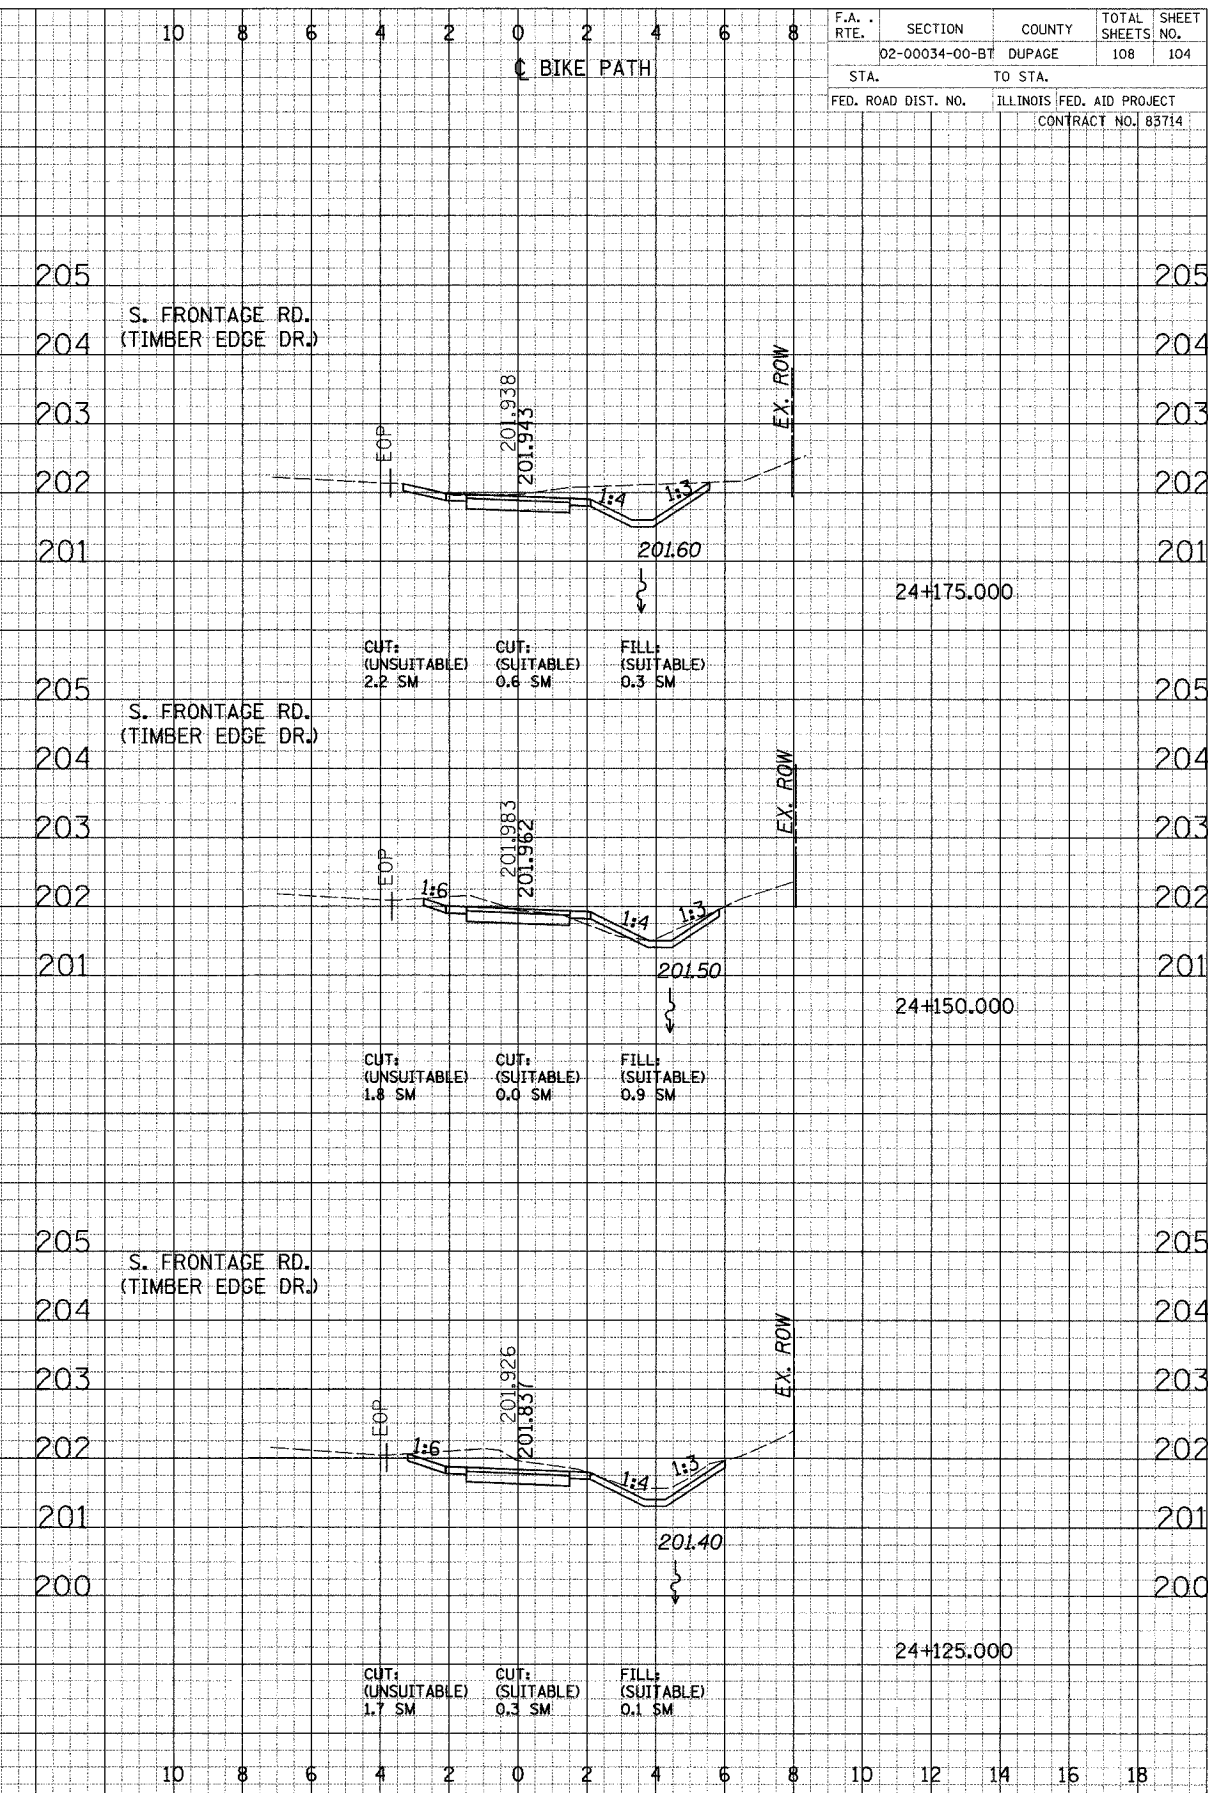


F.A. RTE.	SECTION	COUNTY	TOTAL SHEETS	SHEET NO.
	02-00034-00-BT	DUPAGE	108	104
STA.	TO STA.			
FED. ROAD DIST. NO.	ILLINOIS FED. AID PROJECT CONTRACT NO. 83714			

DATE	
NO.	
BY	
CHECKED	
DATE	
NO.	
BY	
CHECKED	

DATE	
NO.	
BY	
CHECKED	
DATE	
NO.	
BY	
CHECKED	

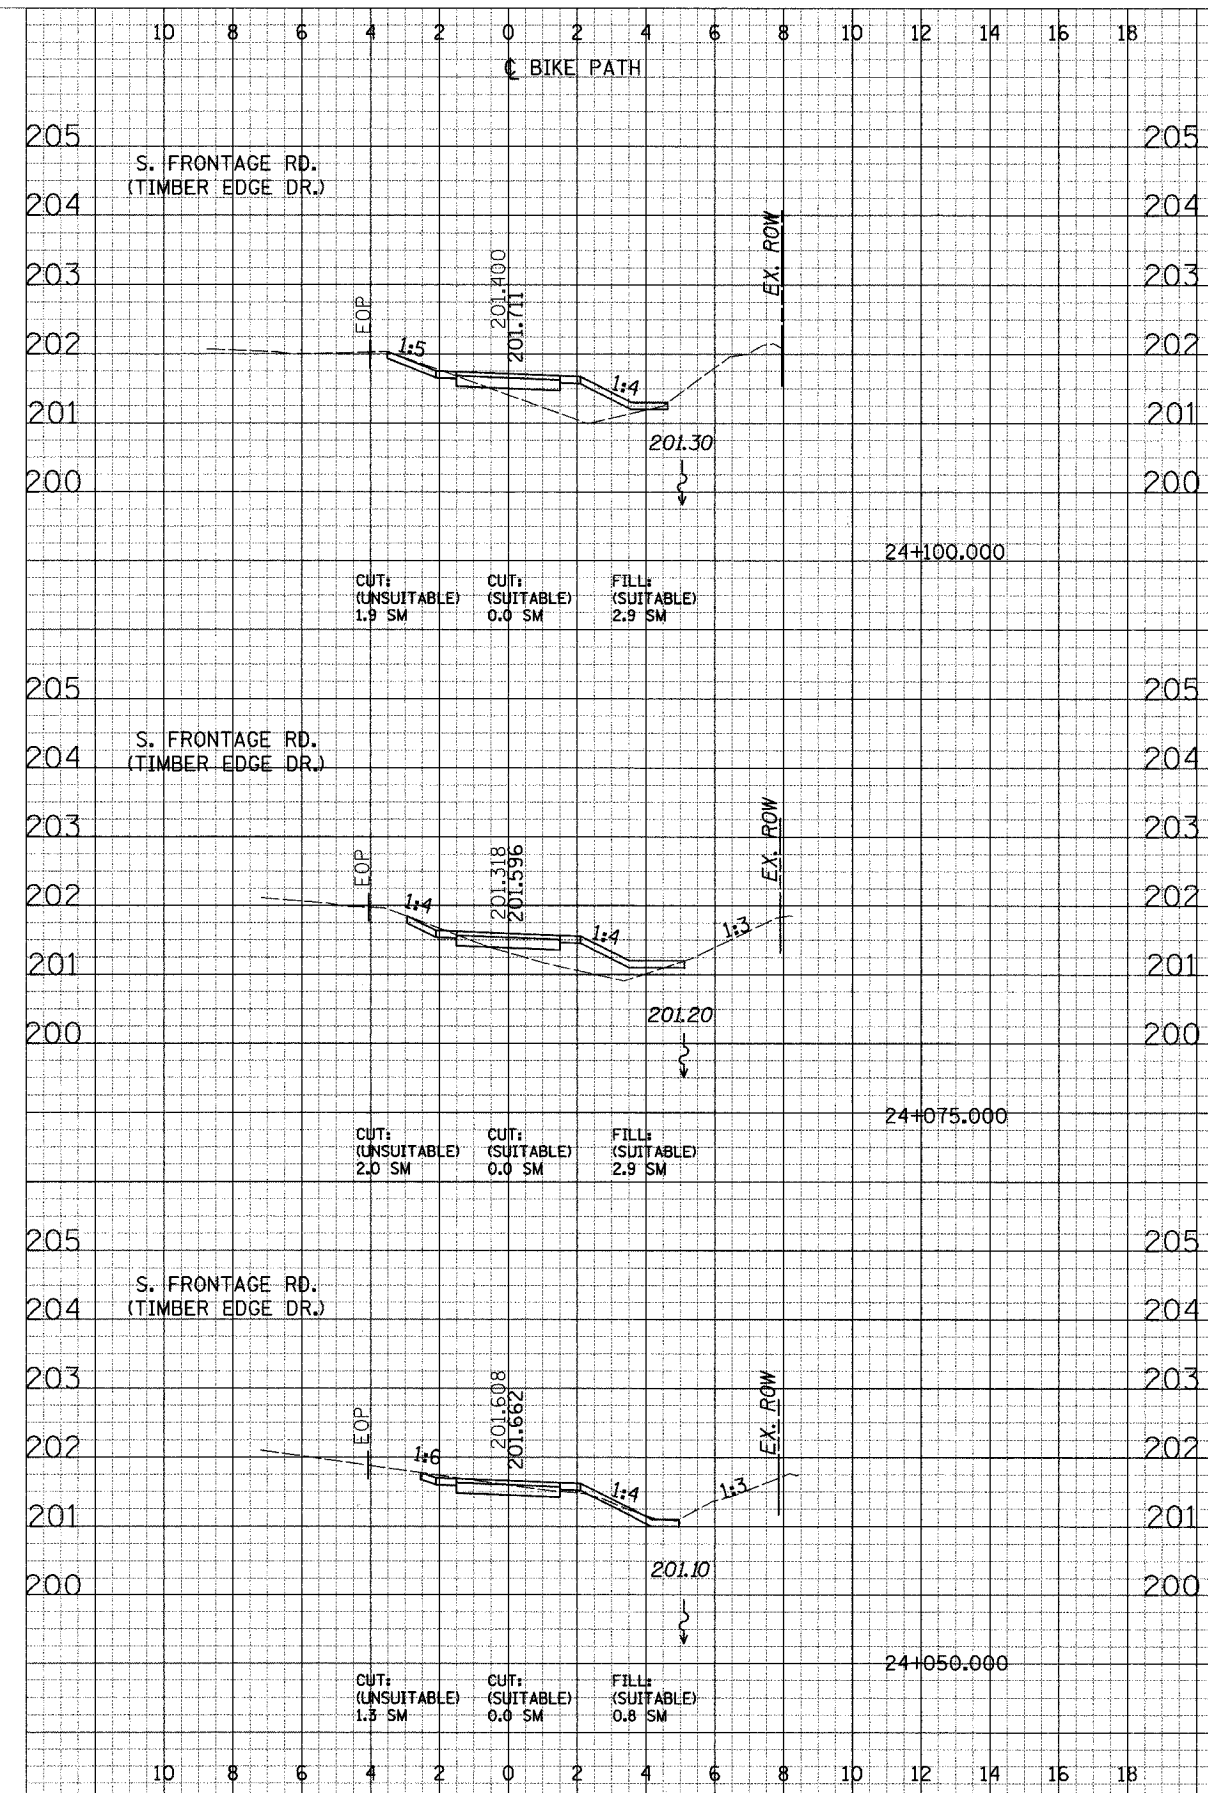

CROSS SECTIONS - OAKBROOK