



140 130 120 110 100 90 80 70 60 50 40 30 20 10 0 10 20 30 40 50 60 70 80 90 100 110 120

FAU RTE	SECTION	COUNTY	TOTAL SHEETS	SHEET NO
2832	00-00218-00-FP	COOK	108	95
STA 51+50.00 TO STA 52+00.00		FED. ROAD DIST. NO. 1 ILLINOIS FED. AD PROJECT		

**CONTRACT NO. 83773**

FINAL SURVEY  
NOTED BOOK  
NO.

ORIGINAL SURVEY  
NOTED BOOK  
NO.

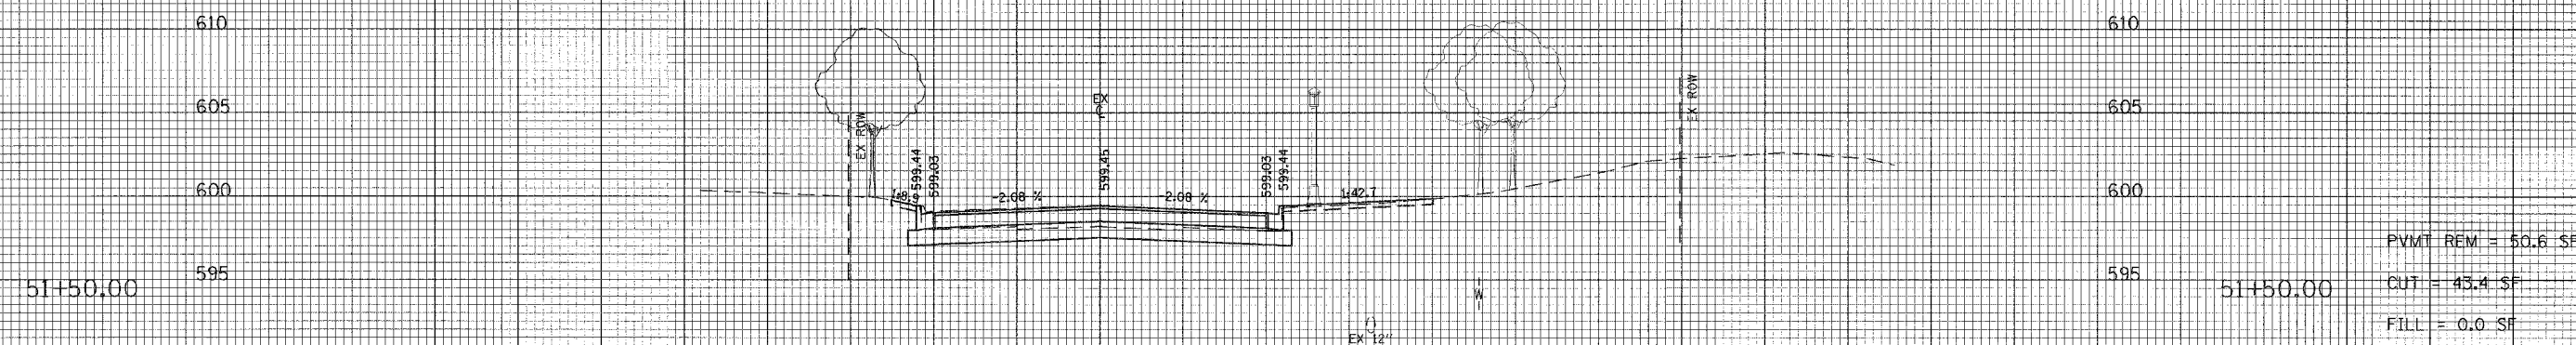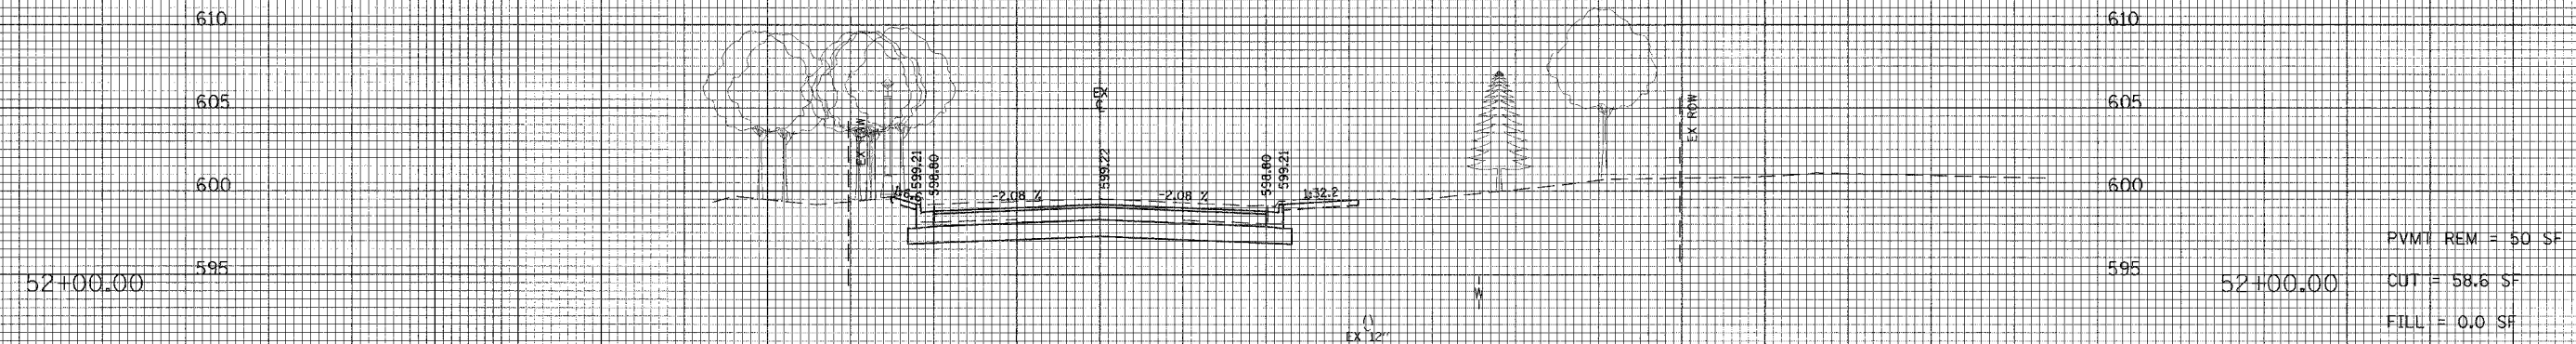

140 130 120 110 100 90 80 70 60 50 40 30 20 10 0 10 20 30 40 50 60 70 80 90 100 110 120

REVISIONS	
NAME	DATE

ILLINOIS DEPARTMENT OF TRANSPORTATION  
CITY OF EVANSTON

**CROSS SECTIONS**

McCORMICK BOULEVARD

HORIZ. 10 0 10  
VERT. 5 0 5  
SCALE IN FEET

DATE 9/03/04  
DRAWN BY EDM  
CHECKED BY PAS