
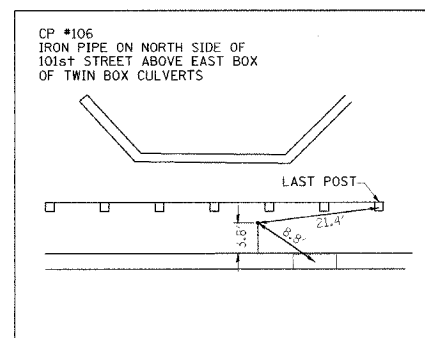



COUNTY HIGHWAY	FISCAL YEAR	TOTAL SHEETS	SHEET NO.
	2005	30	5
SEC 03-00001-06-BT		DUPAGE COUNTY	

CONTRACT NO.: 83805

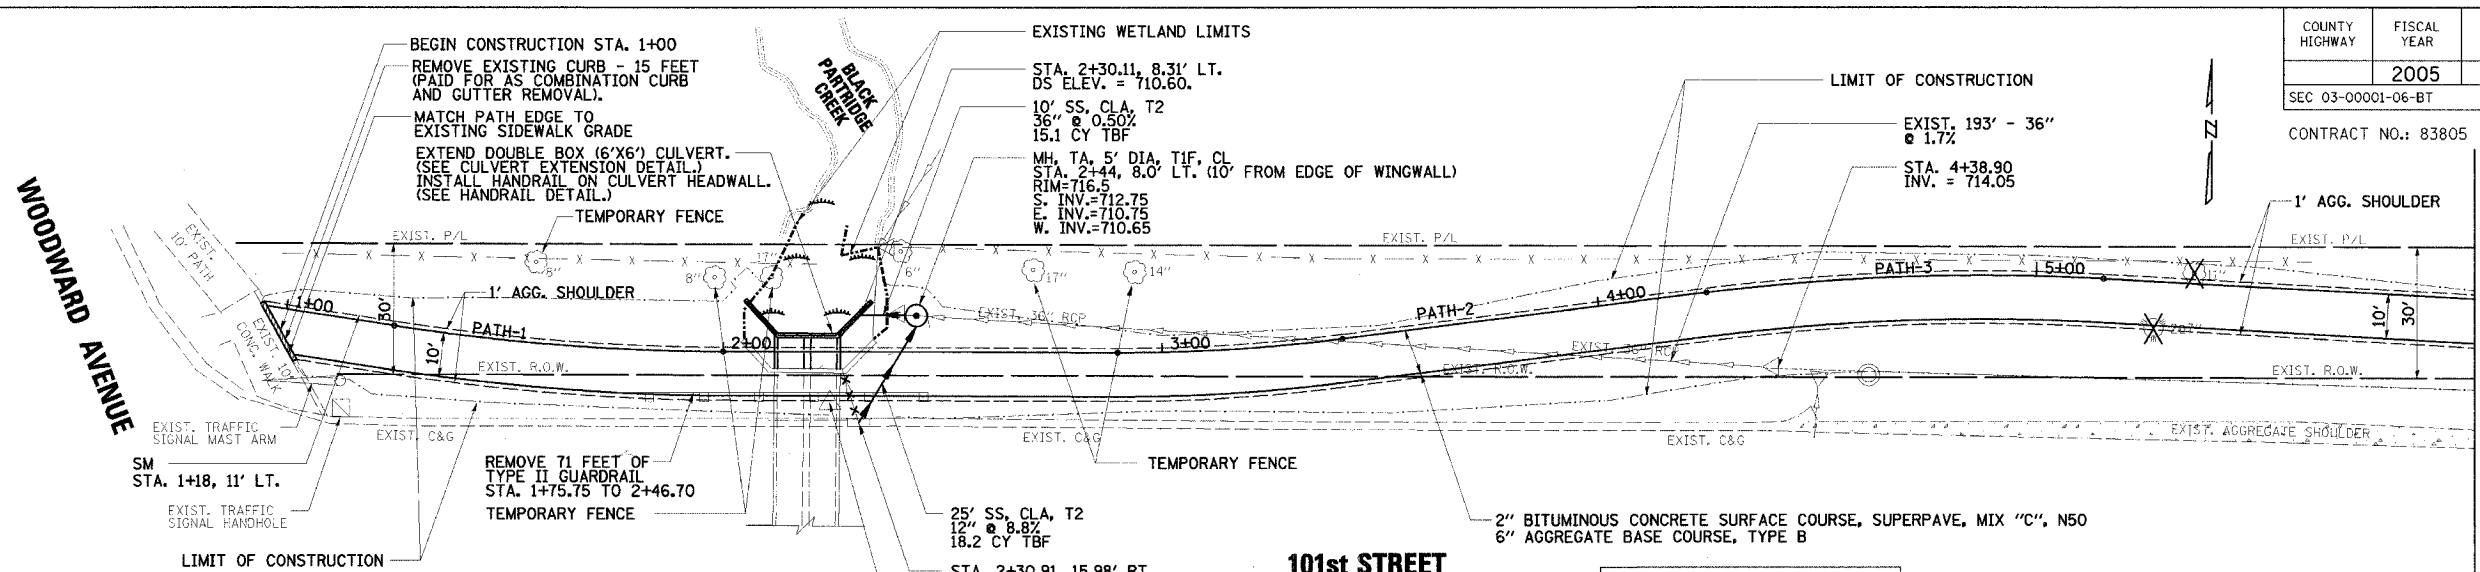



CURVE R-PATH-1	CURVE R-PATH-2	CURVE R-PATH-3
PI Sta. 1+62.47	PI Sta. 3+15.58	PI Sta. 4+70.16
PI N 10,085.89	PI N 10,085.49	PI N 10,104.87
PI E 6,262.08	PI E 6,415.33	PI E 6,568.76
Δ 8° 36' 59.70" (LT.)	Δ 7° 21' 00.33" (LT.)	Δ 10° 22' 47.15" (RT)
D 11° 21' 32.96"	D 14° 19' 26.20"	D 11° 21' 32.96"
L 75.19'	L 51.31'	L 90.58'
T 37.67'	T 25.69'	T 45.41'
R 500.00'	R 400.00'	R 500.00'
PC Sta. 1+24.81	PC Sta. 2+89.88	PC Sta. 4+24.75
PC N 10,091.64	PC N 10,085.56	PC N 10,099.18
PC E 6,224.85	PC E 6,389.63	PC E 6,523.71
PT Sta. 2+00.00	PT Sta. 3+41.20	PT Sta. 5+15.33
PT N 10,085.79	PT N 10,088.71	PT N 10,102.35
PT E 6,299.74	PT E 6,440.82	PT E 6,614.11

TREE PLANTING		
SYMBOL	COMMON NAME	QTY. THIS SHEET
SM	SUGAR MAPLE	1 EACH

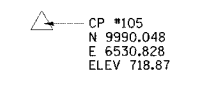

CP #105
N 9990.048
E 6530.828
ELEV 718.87

LEGEND
X - REMOVE TREE
- X - EXISTING CHAIN LINK FENCE

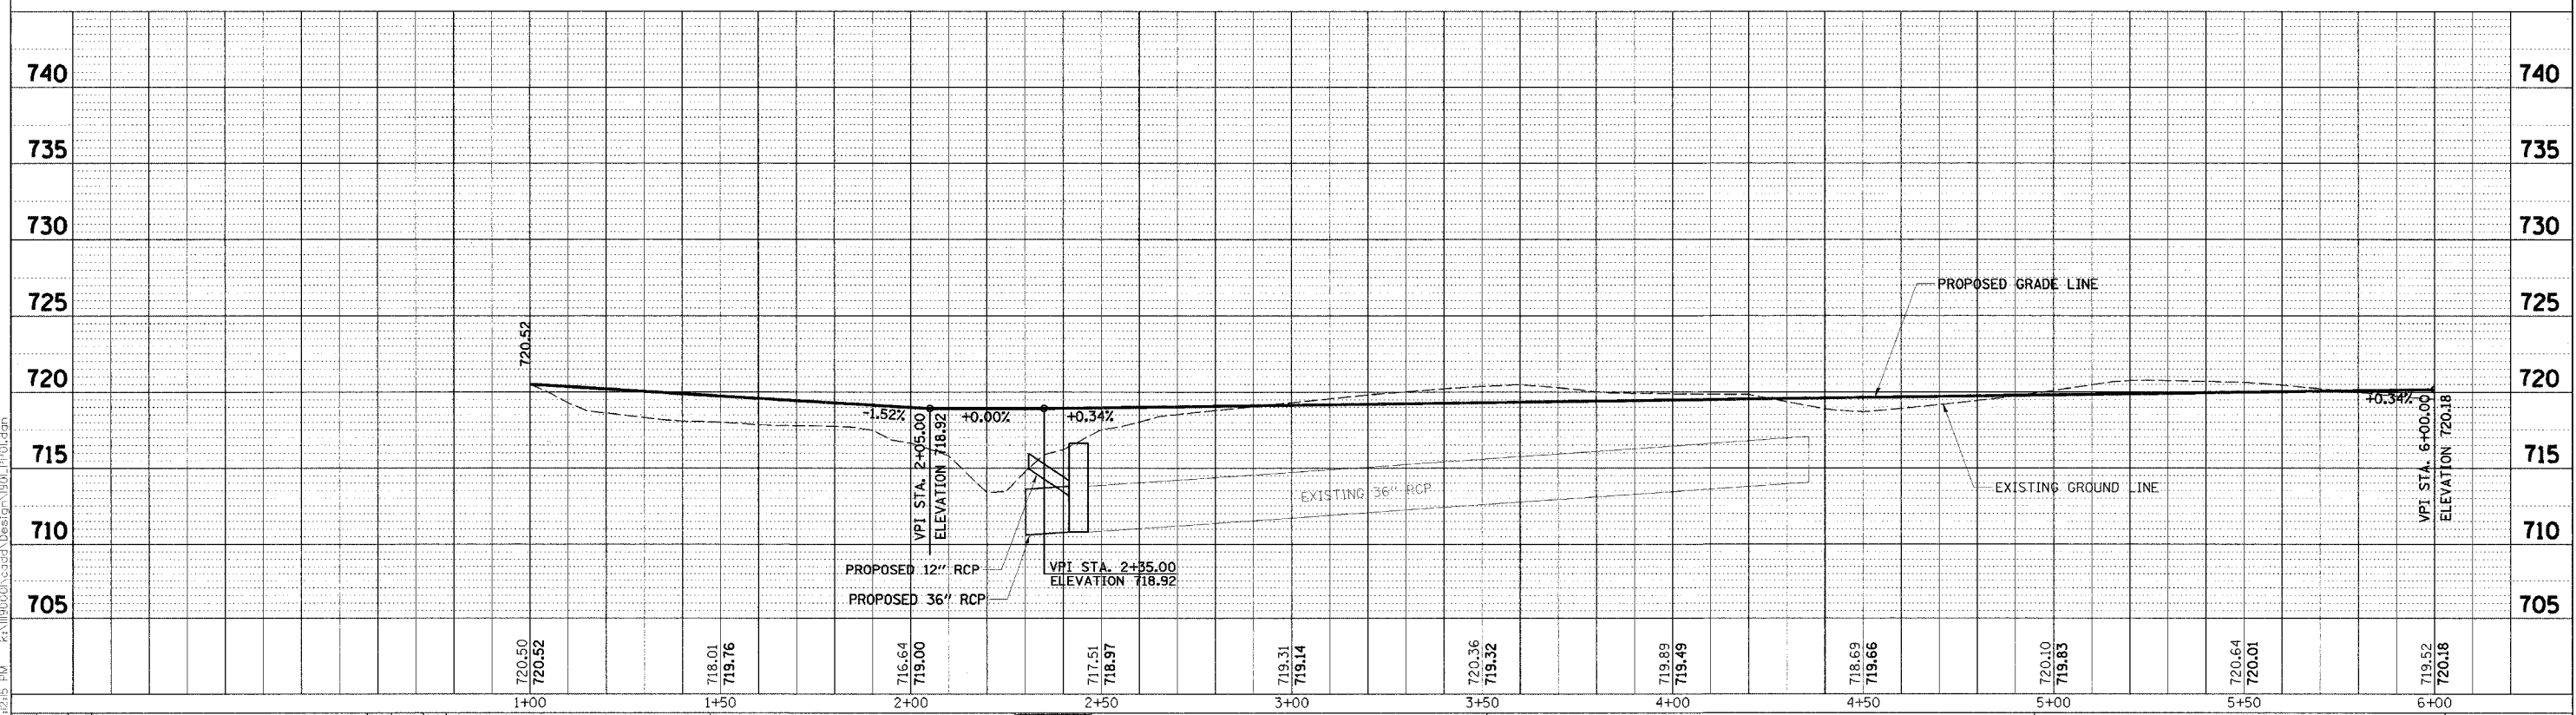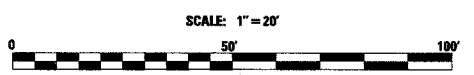

NO.	DATE	BY	REVISION	NO.	DATE	BY	REVISION



RJN GROUP, INC.
CONSULTING ENGINEERS

PROJECT
Southern DuPage County Regional Trail
101st Street Connector - Waterfall Glen Spur

TITLE
PLAN & PROFILE
STA. 1+00 - 6+00

DATE: JUNE 9, 2005
PROJECT NO.: II-1900-01
SHEET:

8/10/2005 12:29:45 PM I:\1190001\cadd\Design\1504_P1101.dgn