


COUNTY HIGHWAY	FISCAL YEAR	TOTAL SHEETS	SHEET NO.
	2005	30	6
SEC 03-00001-06-BT		DUPAGE COUNTY	

CONTRACT NO.: 83805

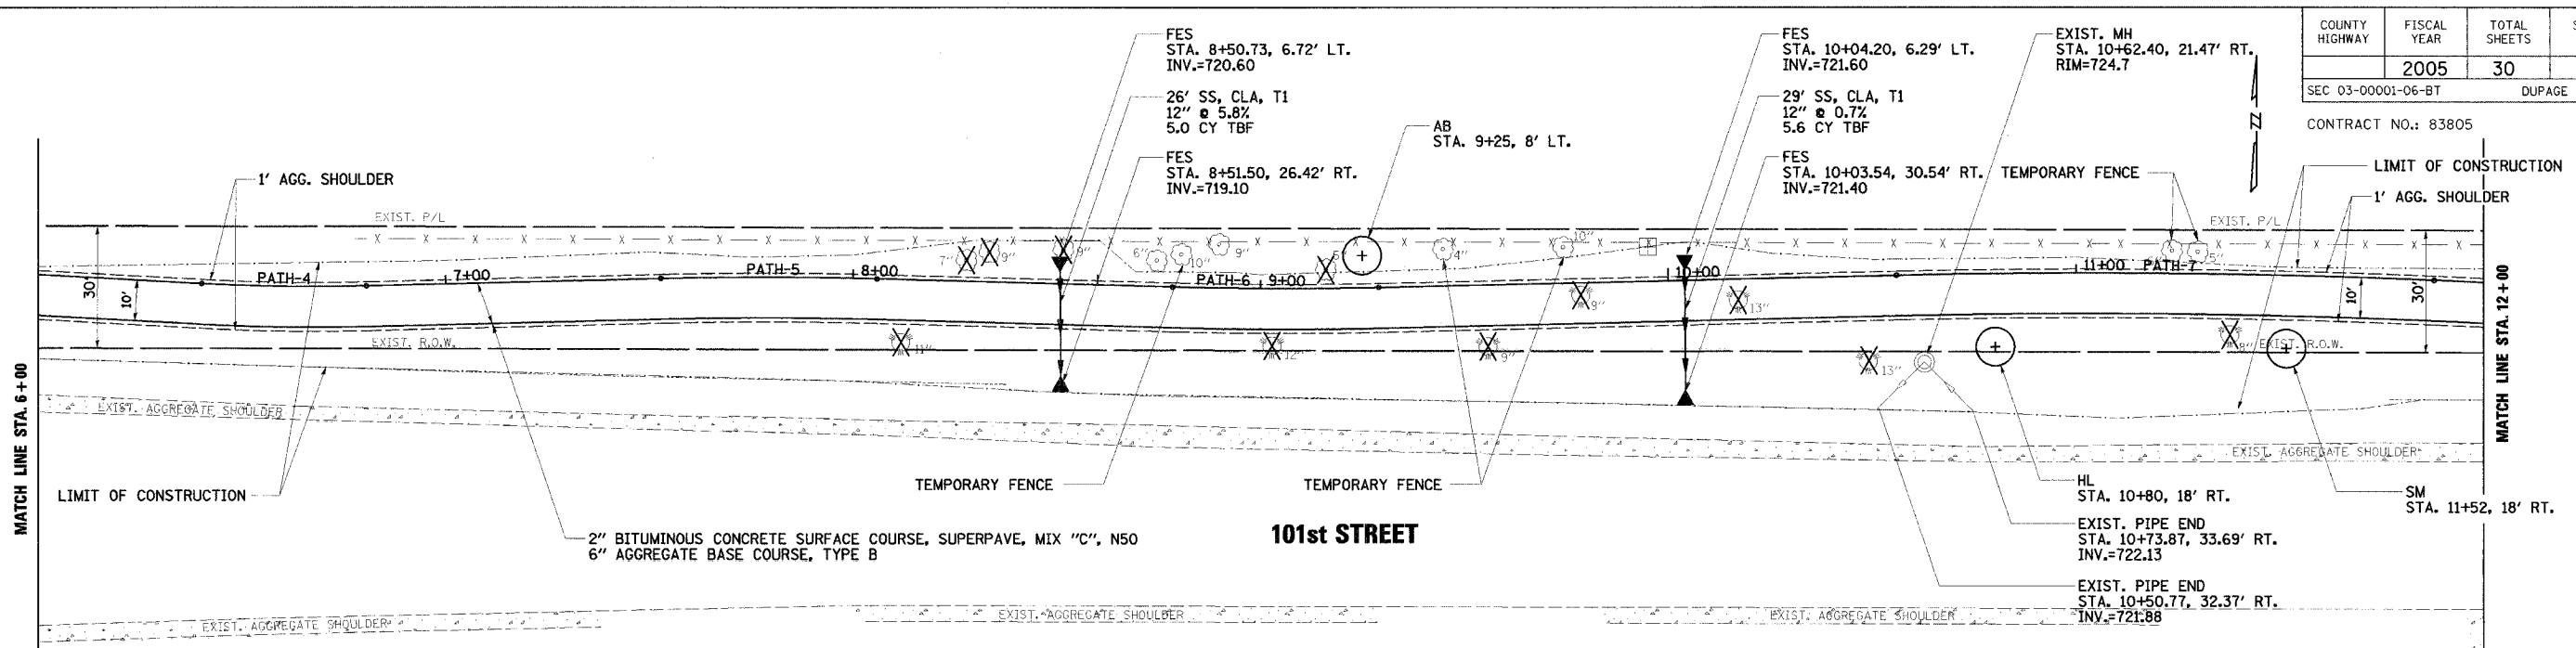

**CURVE R.PATH-4**

PI Sta.	6+60.37
PI N	10,094.30
PI E	6,758.93
Δ	4° 37' 44.55" (LT)
D	11° 27' 32.96"
L	40.40'
T	20.21'
R	500.00'
PC Sta.	6+40.16
PC N	10,095.42
PC E	6,738.75
PT Sta.	6+80.56
PT N	10,094.81
PT E	6,779.13

**CURVE R.PATH-5**

PI Sta.	7+80.43
PI N	10,097.33
PI E	6,878.96
Δ	3° 02' 19.06" (RT)
D	5° 43' 46.48"
L	53.03'
T	26.52'
R	1,000.00'
PC Sta.	7+53.90
PC N	10,096.66
PC E	6,852.45
PT Sta.	8+06.94
PT N	10,096.60
PT E	6,905.48

**CURVE R.PATH-6**

PI Sta.	9+04.78
PI N	10,093.88
PI E	7,003.28
Δ	2° 55' 30.76" (LT)
D	5° 47' 14.83"
L	50.54'
T	25.28'
R	990.00'
PC Sta.	8+79.50
PC N	10,094.58
PC E	6,978.01
PT Sta.	9+30.04
PT N	10,094.47
PT E	7,028.55

**CURVE R.PATH-7**

PI Sta.	11+23.02
PI N	10,098.97
PI E	7,221.48
Δ	3° 46' 41.11" (RT)
D	2° 51' 53.24"
L	131.88'
T	65.96'
R	2,000.00'
PC Sta.	10+57.06
PC N	10,097.43
PC E	7,155.53
PT Sta.	11+88.94
PT N	10,096.15
PT E	7,287.58



**TREE PLANTING**

SYMBOL	COMMON NAME	QTY. THIS SHEET
HL	HONEYLOCUST	1 EACH
SM	SUGAR MAPLE	1 EACH
AB	AMERICAN BASSWOOD	1 EACH

**LEGEND**

✕ - REMOVE TREE

- x - - - EXISTING CHAIN LINK FENCE

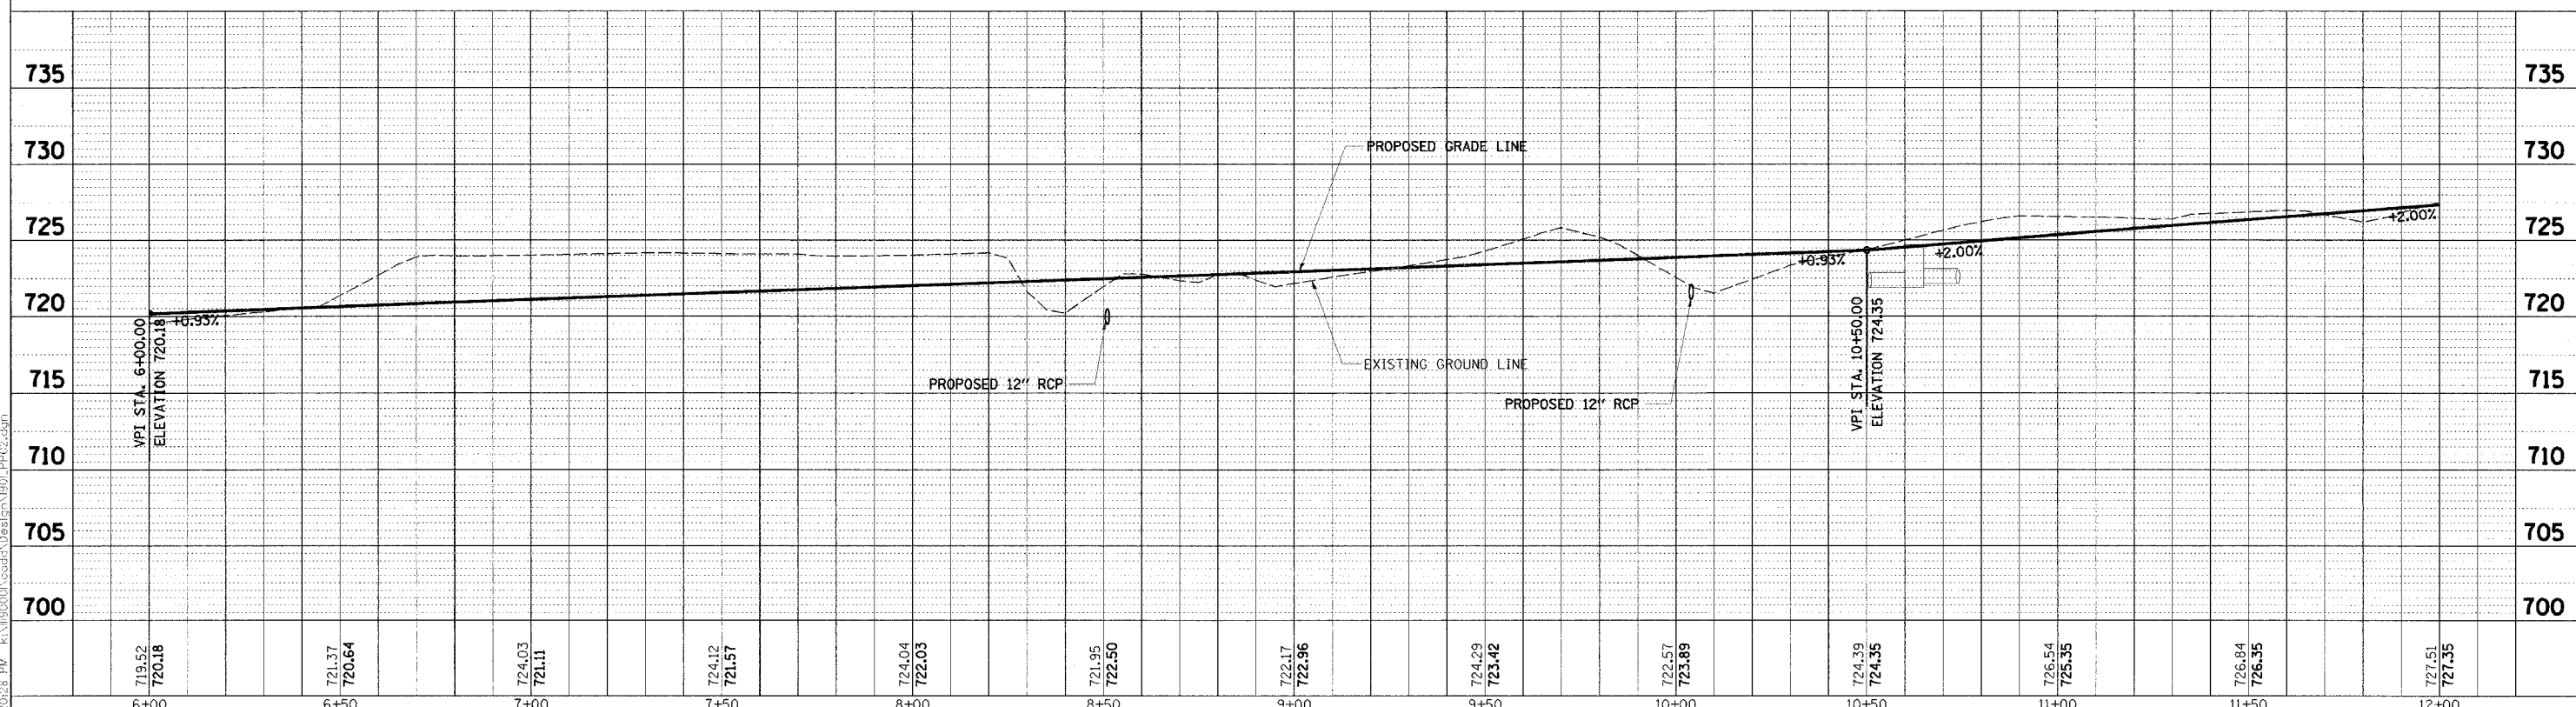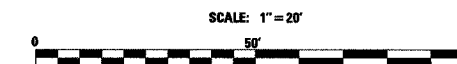

NO.	DATE	BY	REVISION	NO.	DATE	BY	REVISION

SCALE: 1" = 20' H, 1" = 5' V

DRAWN BY: JMC DATE: \_\_\_\_\_

CHECKED BY: MRH DATE: \_\_\_\_\_

APPROVED BY: DWB DATE: \_\_\_\_\_



**R/N GROUP, INC.**  
CONSULTING ENGINEERS

PROJECT: **Southern DuPage County Regional Trail  
101st Street Connector - Waterfall Glen Spur**

TITLE: **PLAN & PROFILE  
STA. 6+00 - 12+00**

DATE: JUNE 9, 2005

PROJECT NO.: II-1900-01

SHEET: \_\_\_\_\_

8/10/2005 12:20:28 PM K:\1190001\cadd\101st\Design\101\_PPR02.dwg