



COUNTY HIGHWAY	FISCAL YEAR	TOTAL SHEETS	SHEET NO.
	2005	30	8
SEC 03-00001-06-BT		DUPAGE COUNTY	

CONTRACT NO.: 83805

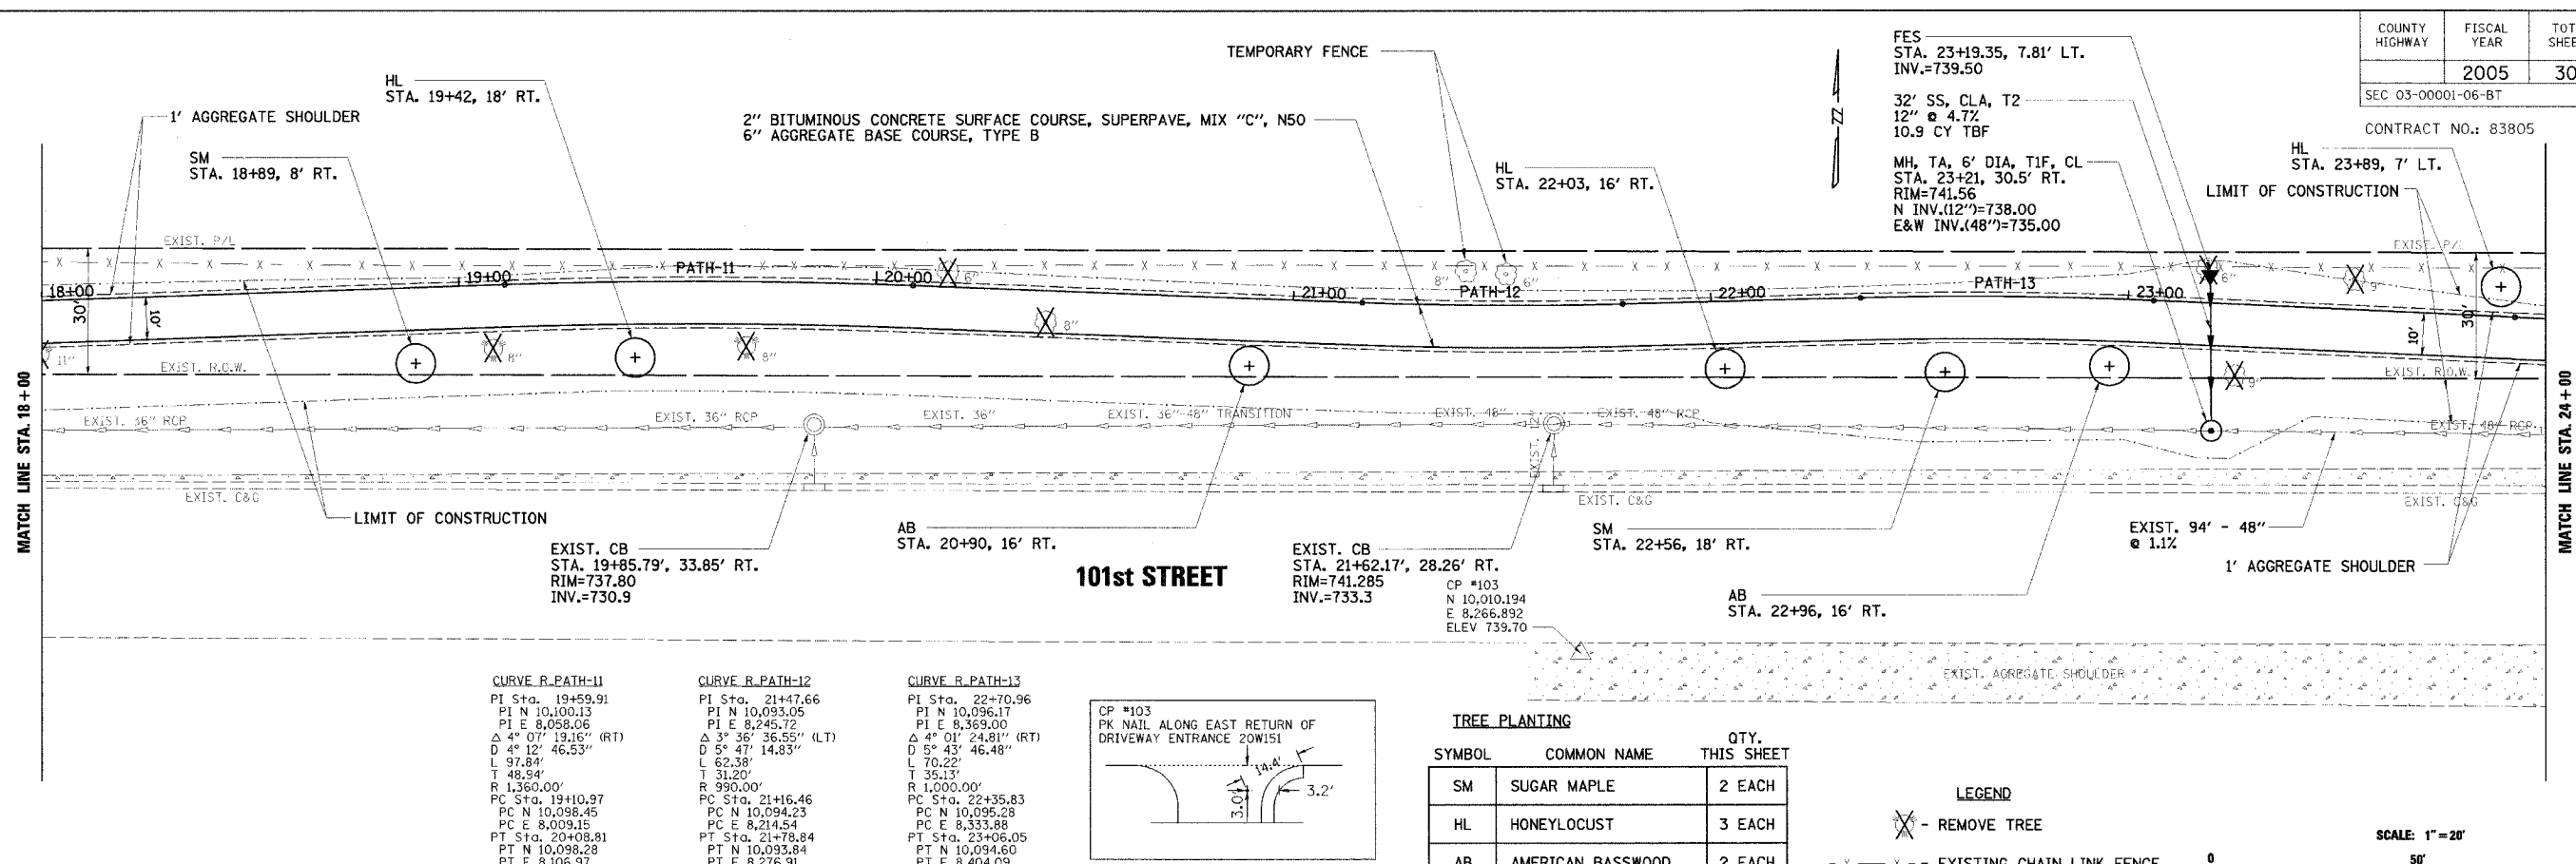

CURVE R-PATH-11	CURVE R-PATH-12	CURVE R-PATH-13
PI Sta. 19+59.91	PI Sta. 21+47.66	PI Sta. 22+70.96
PI N 10,100.13	PI N 10,093.05	PI N 10,096.17
PI E 8,058.06	PI E 8,245.72	PI E 8,369.00
Δ 4° 07' 19.16" (RT)	Δ 3° 36' 36.55" (LT)	Δ 4° 01' 24.81" (RT)
D 4° 12' 46.53" (RT)	D 5° 47' 14.83" (LT)	D 5° 43' 46.48" (RT)
L 97.84'	L 62.38'	L 70.22'
T 48.94'	T 31.20'	T 35.13'
R 1,360.00'	R 990.00'	R 1,000.00'
PC Sta. 19+10.97	PC Sta. 21+16.46	PC Sta. 22+35.83
PC N 10,098.45	PC N 10,094.23	PC N 10,095.28
PC E 8,009.15	PC E 8,214.54	PC E 8,333.88
PT Sta. 20+08.81	PT Sta. 21+78.84	PT Sta. 23+06.05
PT N 10,098.28	PT N 10,093.84	PT N 10,094.60
PT E 8,106.97	PT E 8,276.91	PT E 8,404.09

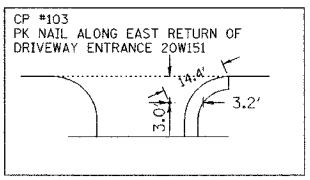



**TREE PLANTING**

SYMBOL	COMMON NAME	QTY. THIS SHEET
SM	SUGAR MAPLE	2 EACH
HL	HONEYLOCUST	3 EACH
AB	AMERICAN BASSWOOD	2 EACH

**LEGEND**

✕ - REMOVE TREE

- x - x - - EXISTING CHAIN LINK FENCE

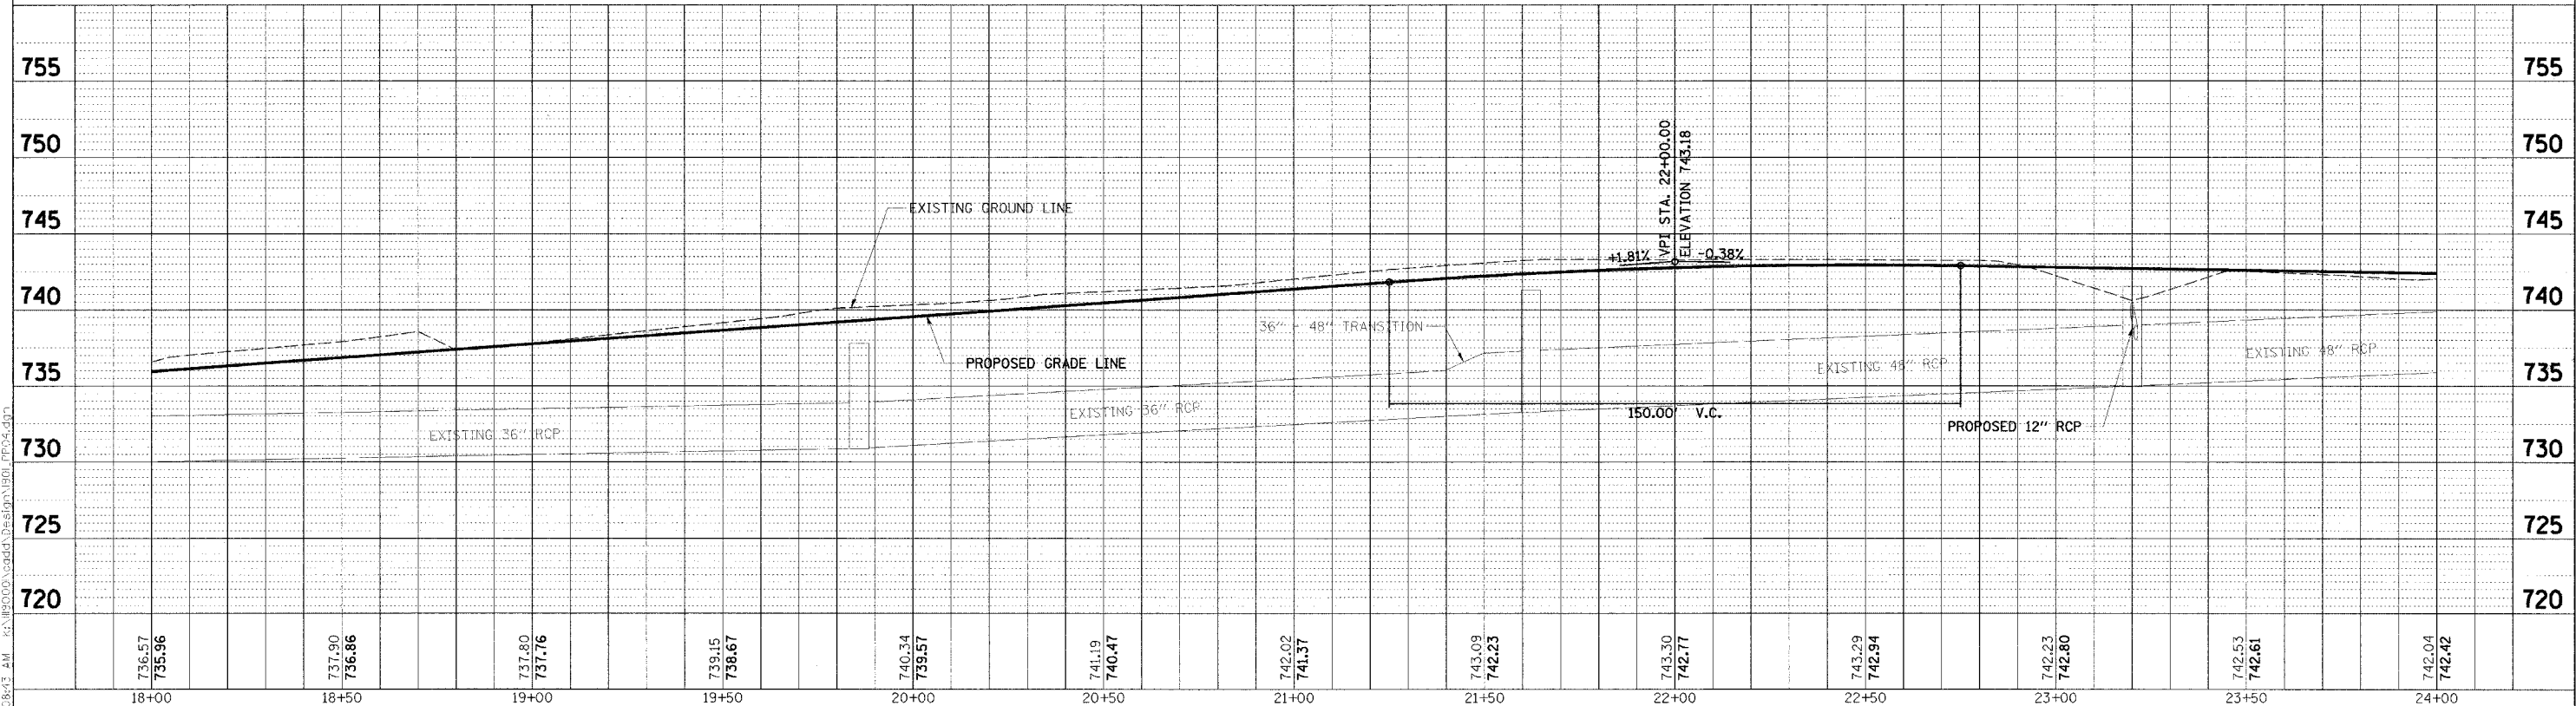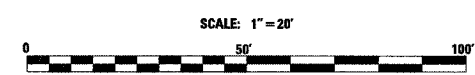

NO.	DATE	BY	REVISION	NO.	DATE	BY	REVISION

SCALE: 1" = 20' H  
1" = 5' V

DRAWN BY: JMC  
CHECKED BY: MRH  
APPROVED BY: DWB

**RJN GROUP, INC.**  
CONSULTING ENGINEERS

PROJECT: Southern DuPage County Regional Trail  
101st Street Connector - Waterfall Glen Spur

TITLE: PLAN & PROFILE  
STA. 18 + 00 - 24 + 00

DATE: JUNE 9, 2005  
PROJECT NO.: 03-1900-01  
SHEET: 8

7/22/2005 8:28:43 AM K:\MS000\Road\Design\101\101A.dwg