


COUNTY HIGHWAY	FISCAL YEAR	TOTAL SHEETS	SHEET NO.
	2005	30	9
SEC 03-00001-06-BT		DUPAGE COUNTY	



CONTRACT NO.: 83805

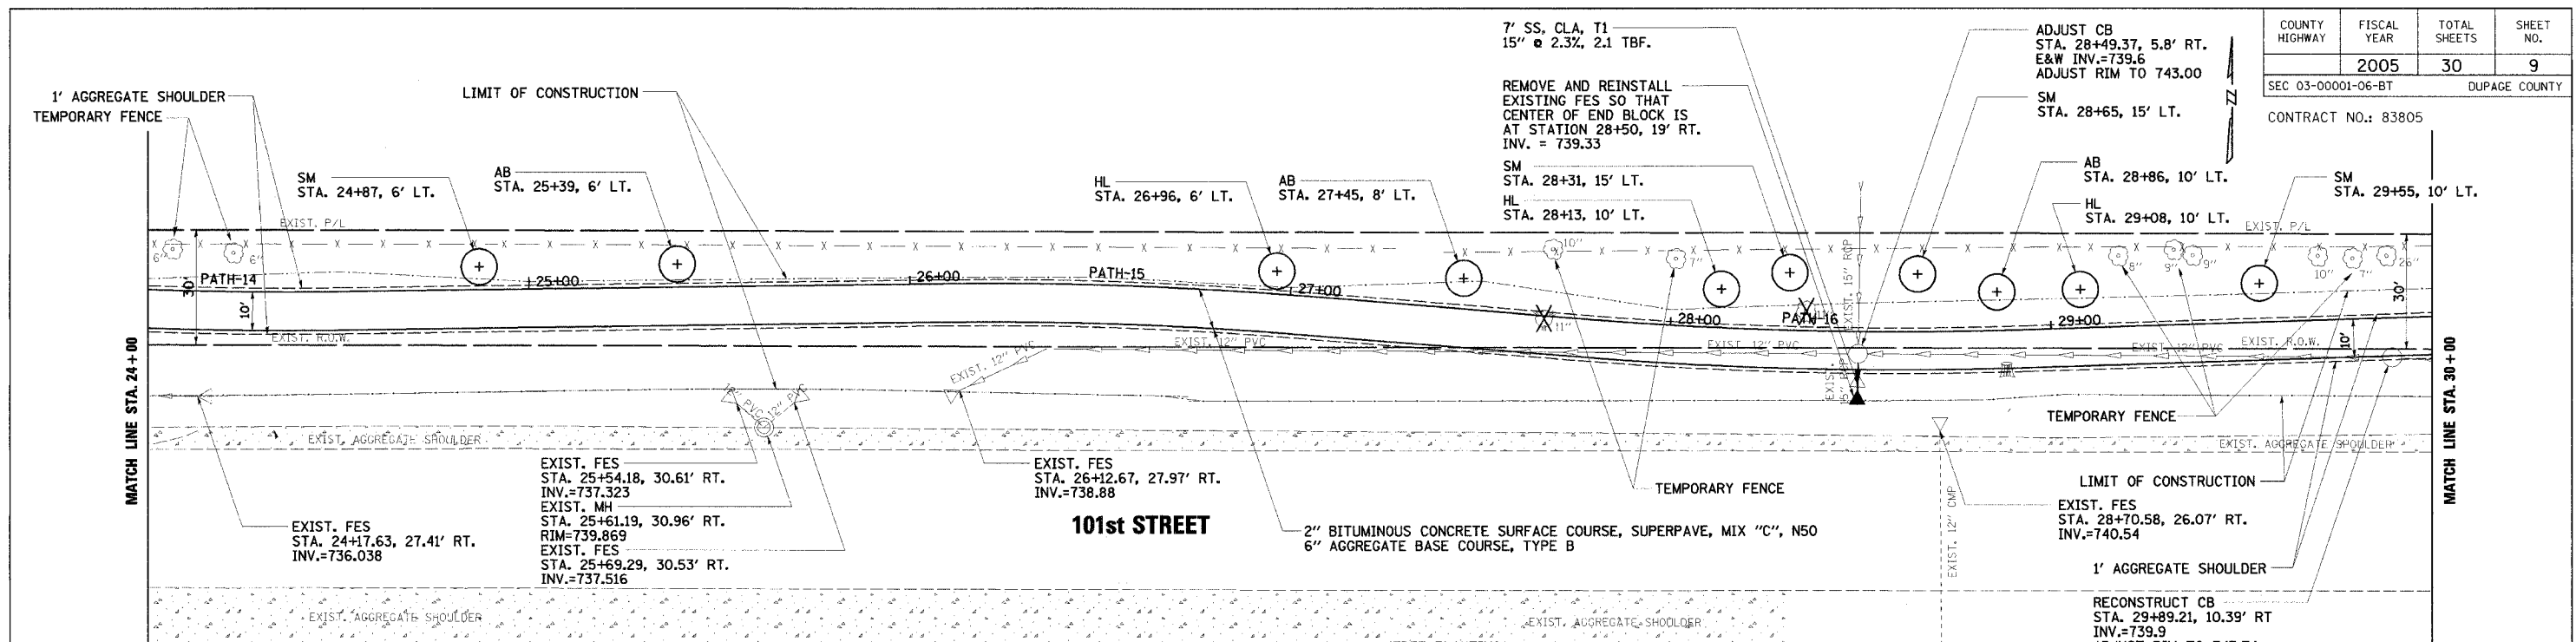

CURVE R-PATH-14	CURVE R-PATH-15	CURVE R-PATH-16
PI Sta. 24+21.58	PI Sta. 26+54.83	PI Sta. 28+37.19
PI N 10,089.41	PI N 10,092.53	PI N 10,077.94
PI E 8,519.50	PI E 8,752.74	PI E 8,934.59
Δ 3° 20' 24.82" (LT)	Δ 5° 21' 10.32" (RT)	Δ 6° 29' 07.40" (LT)
D 5' 47" 14.83"	D 5' 43" 46.48"	D 5' 47" 14.83"
L 57.71'	L 93.43'	L 112.06'
T 28.87'	T 46.75'	T 56.09'
R 990.00'	R 1,000.00'	R 990.00'
PC Sta. 23+92.71	PC Sta. 26+08.08	PC Sta. 27+81.10
PC N 10,090.71	PC N 10,091.91	PC N 10,082.43
PC E 8,490.66	PC E 8,706.00	PC E 8,878.68
PT Sta. 24+50.43	PT Sta. 27+01.51	PT Sta. 28+93.16
PT N 10,089.80	PT N 10,088.79	PT N 10,079.80
PT E 8,548.36	PT E 8,799.34	PT E 8,990.65

TREE PLANTING		
SYMBOL	COMMON NAME	QTY. THIS SHEET
SM	SUGAR MAPLE	4 EACH
HL	HONEYLOCUST	3 EACH
AB	AMERICAN BASSWOOD	3 EACH

LEGEND
 X - REMOVE TREE
 - X - X - EXISTING CHAIN LINK FENCE

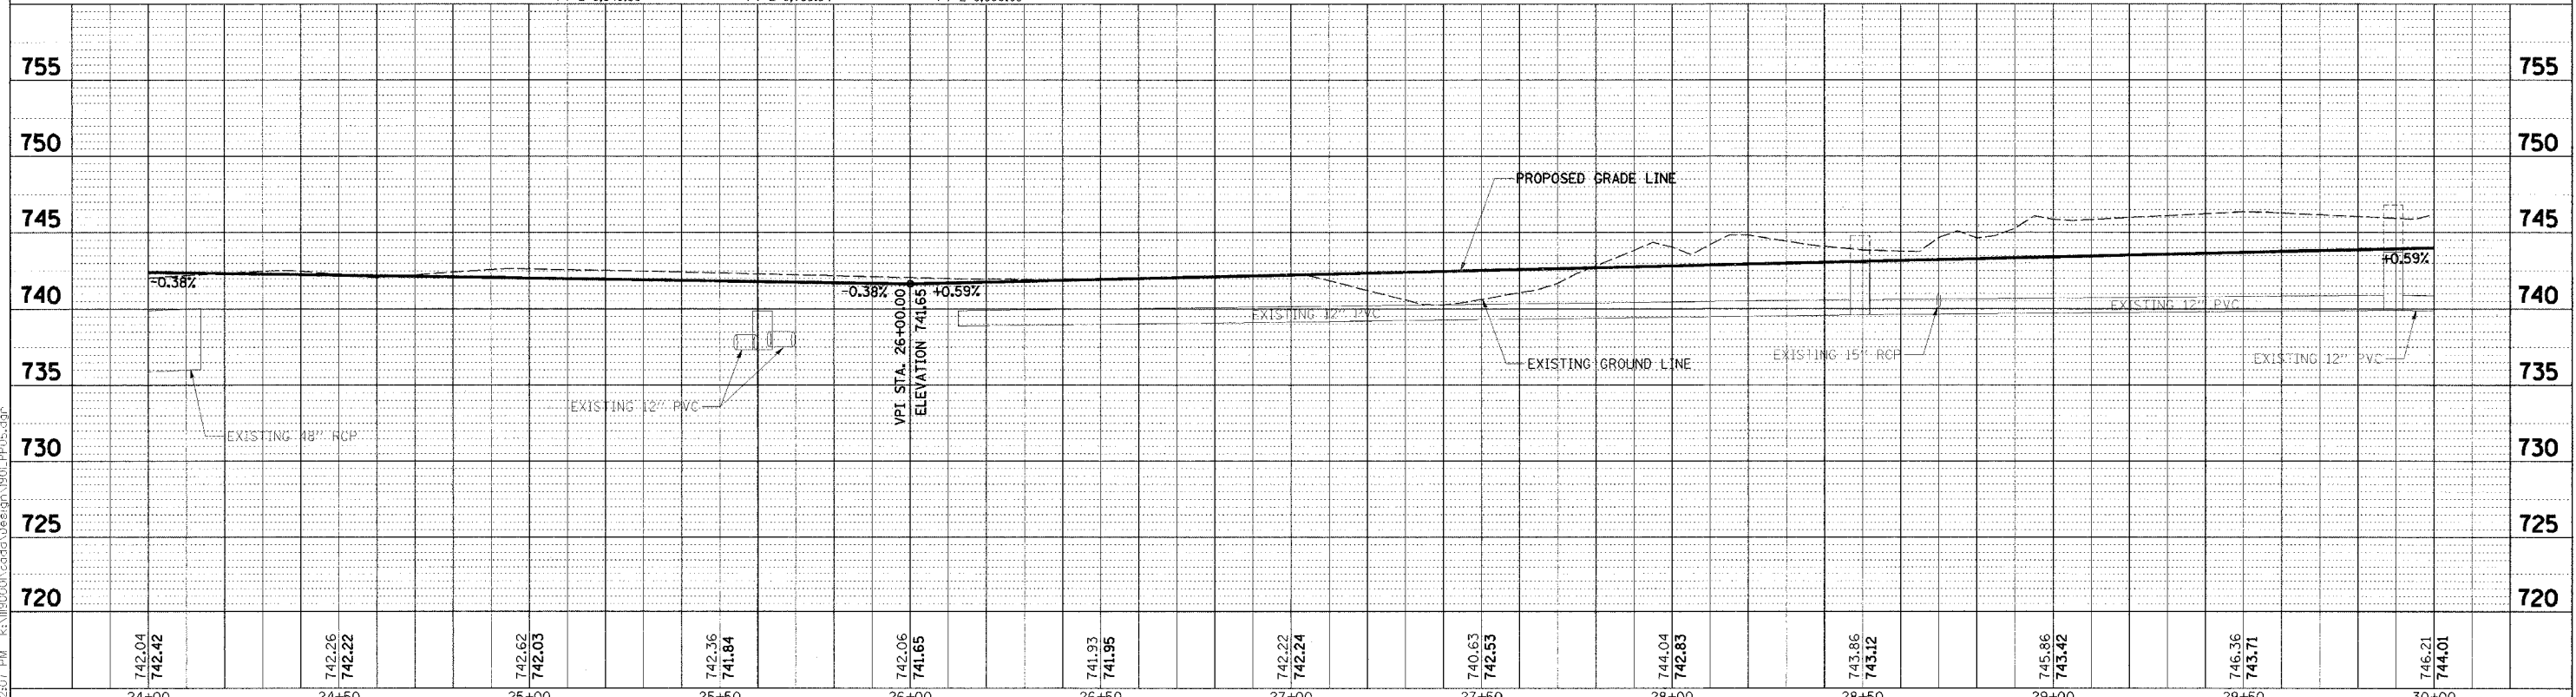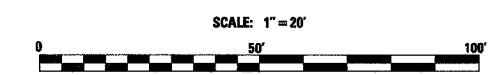

NO.	DATE	BY	REVISION	NO.	DATE	BY	REVISION



R/N GROUP, INC.
CONSULTING ENGINEERS

Southern DuPage County Regional Trail
101st Street Connector - Waterfall Glen Spur

PLAN & PROFILE
STA. 24 + 00 - 30 + 00

DATE: JUNE 9, 2005
PROJECT No: II-1900-01
SHEET:

8/10/2005 12:25:07 PM k:\118000\cadd\Design\1901_Plan05.dwg