



COUNTY HIGHWAY	FISCAL YEAR	TOTAL SHEETS	SHEET NO.
	2005	30	11
SEC 03-00001-06-BT		DUPAGE COUNTY	

CONTRACT NO.: 83805

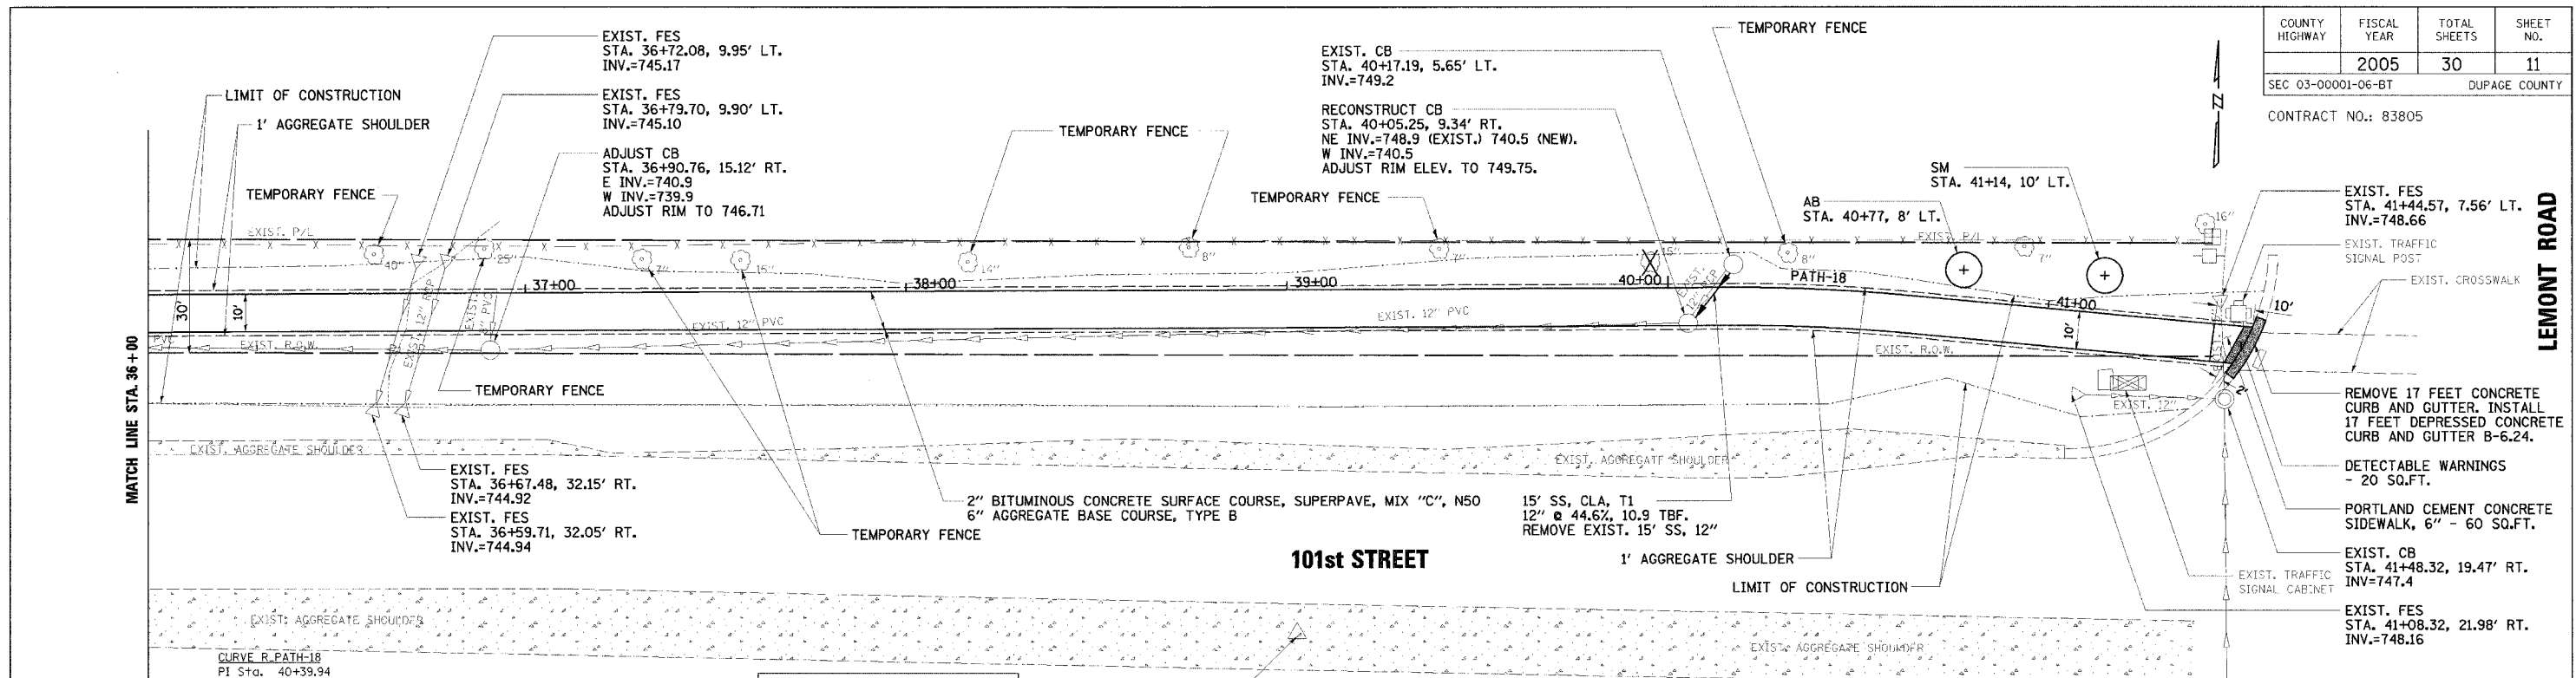

CURVE R-PATH-18
 PI Sta. 40+39.94
 PI N 10,090.86
 PI E 10,137.30
 Δ 5° 37' 03.83" (RT)
 D 11° 27' 32.96"
 L 49.04'
 T 24.54'
 R 500.00'
 PC Sta. 40+15.40
 PC N 10,090.75
 PC E 10,112.76
 PT Sta. 40+64.44
 PT N 10,088.56
 PT E 10,161.73


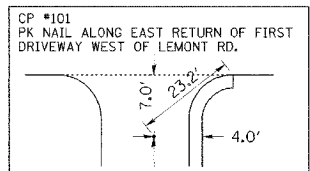


CP #101
 N 10,000.000
 E 10,000.000
 ELEV 750.76

TREE PLANTING

SYMBOL	COMMON NAME	QTY. THIS SHEET
SM	SUGAR MAPLE	1 EACH
AB	AMERICAN BASSWOOD	1 EACH

LEGEND
 X - REMOVE TREE
 - x - - - EXISTING CHAIN LINK FENCE

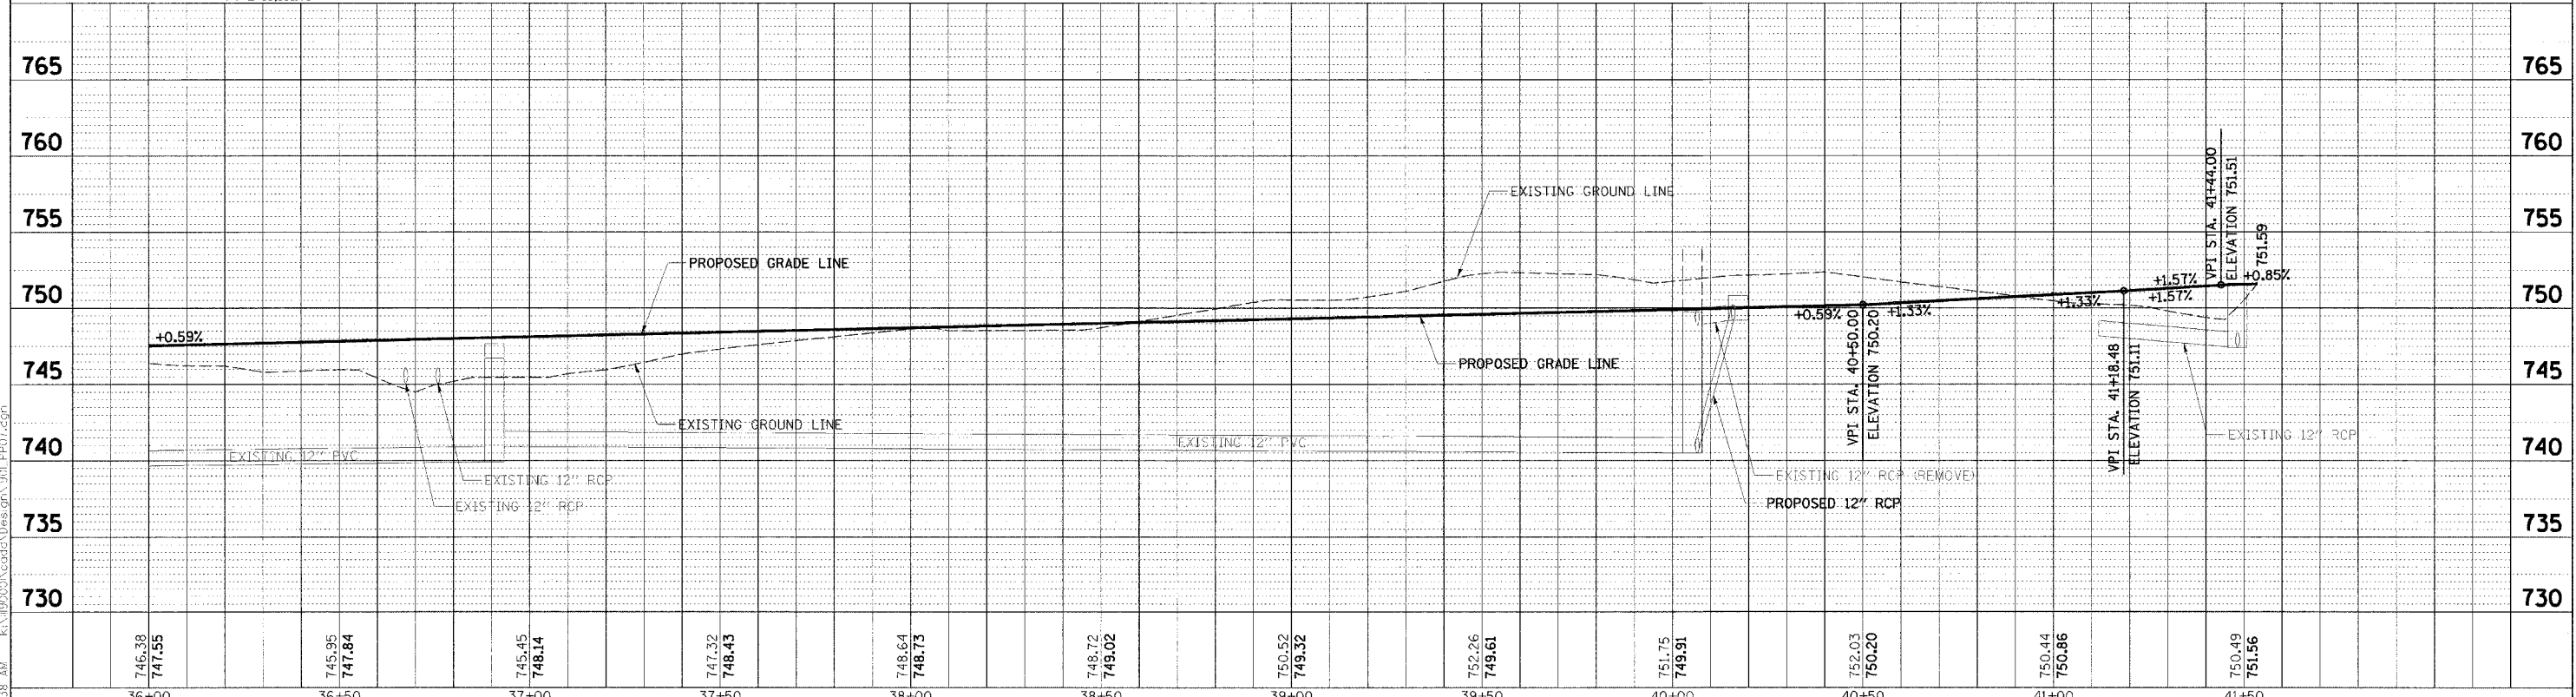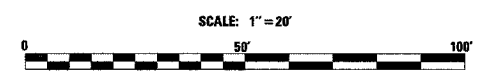

NO.	DATE	BY	REVISION	NO.	DATE	BY	REVISION

SCALE: H = 20', V = 5'

DRAWN BY: JMC DATE: _____
 CHECKED BY: MRH DATE: _____
 APPROVED BY: DWB DATE: _____

RJN GROUP, INC. CONSULTING ENGINEERS

PROJECT: Southern DuPage County Regional Trail 101st Street Connector - Waterfall Glen Spur

TITLE: PLAN & PROFILE 36+00 - 41+57.13

DATE: JUNE 9, 2005
 PROJECT NO.: II-1900-01
 SHEET: _____