


6/10/2005 5:13:26 AM K:\1180001\cadd\crossec\1180001_r_sheet.dgn

CONTRACT NO.: 83805

COUNTY HIGHWAY	FISCAL YEAR	TOTAL SHEETS	SHEET NO.
SEC 03-0001-06-BT	2005	30	16
DUPAGE COUNTY			

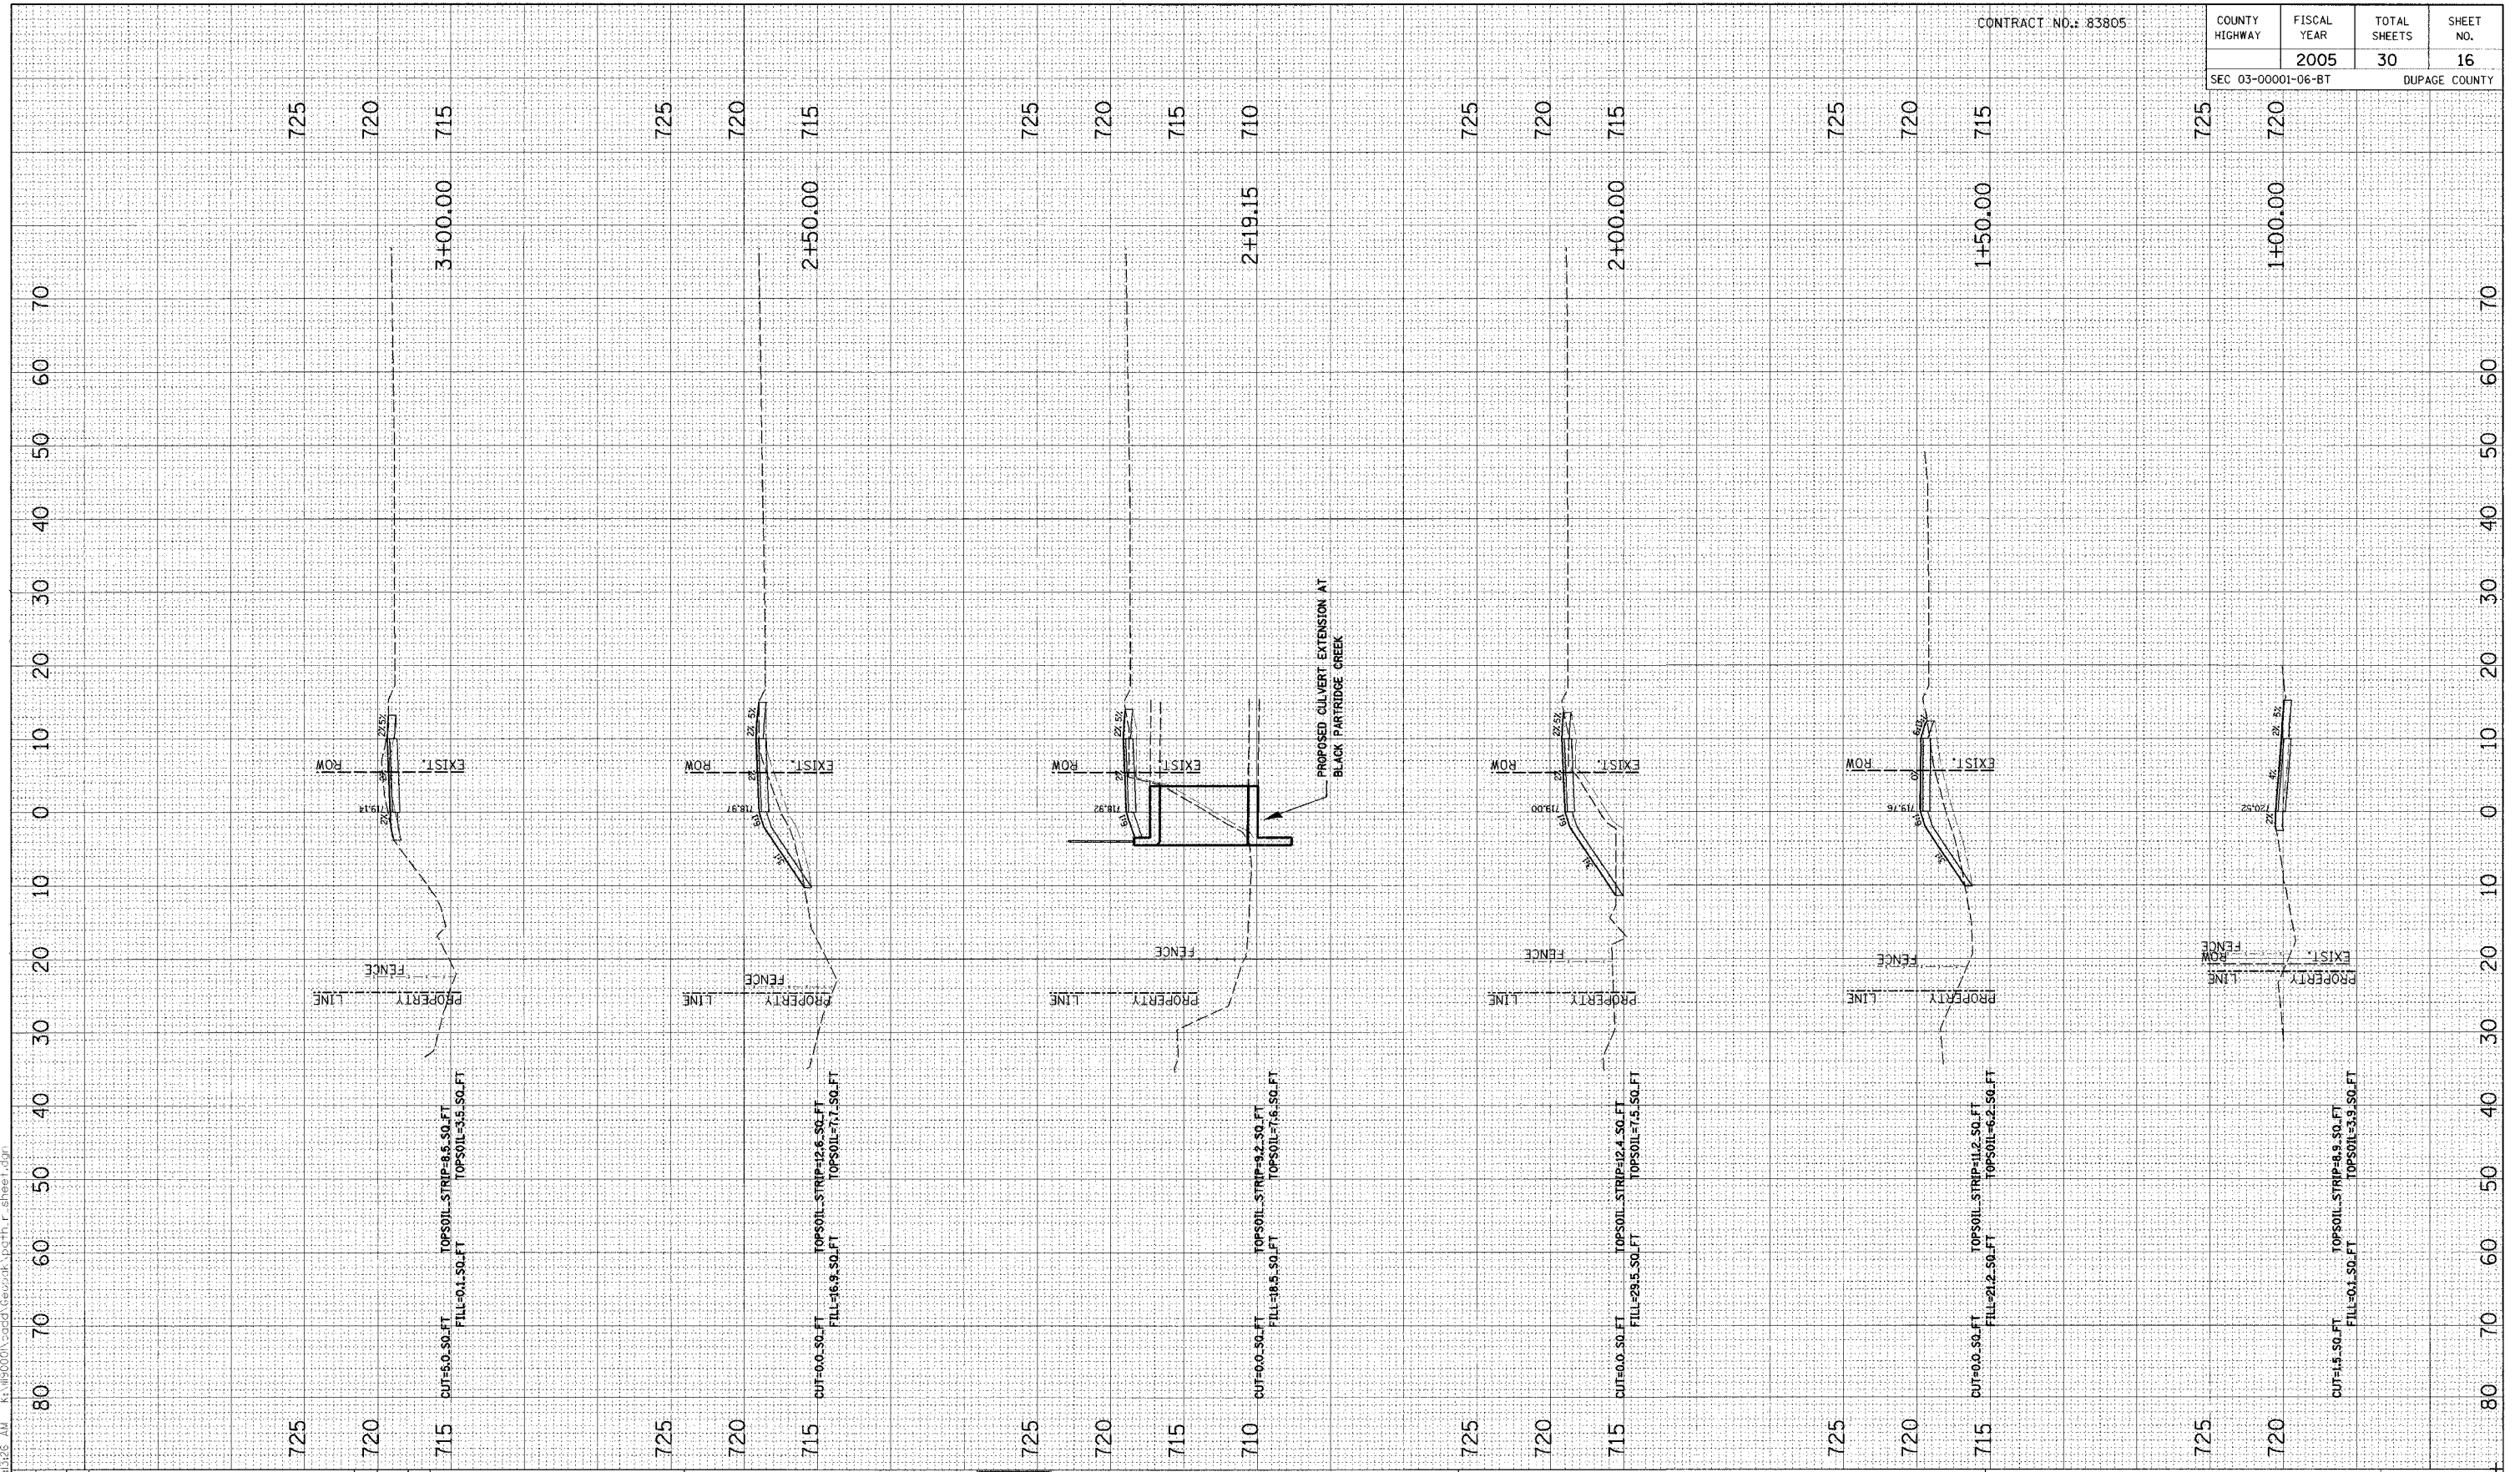

NO.	DATE	BY	REVISION

SCALE	H	V
1" = 10'	1" = 5'	
DRAWN BY	BH	DATE
04/04/05		
CHECKED BY	JC	DATE
APPROVED BY	DWB	DATE



RJN GROUP, INC.
CONSULTING ENGINEERS

PROJECT
Southern DuPage County Regional Trail
101st Street Connector - Waterfall Glen Spur

TITLE
PROPOSED CROSS SECTIONS

DATE	JUNE 9, 2005
PROJECT NO.	11-1900-01
SHEET	