


8/10/2005 5:32:26 AM I:\100000\cadd\cosec\path_r_sheets.dgn

CONTRACT NO.: 83805

COUNTY HIGHWAY	FISCAL YEAR	TOTAL SHEETS	SHEET NO.
SEC 03-00001-06-BT	2005	30	17
		DUPAGE COUNTY	

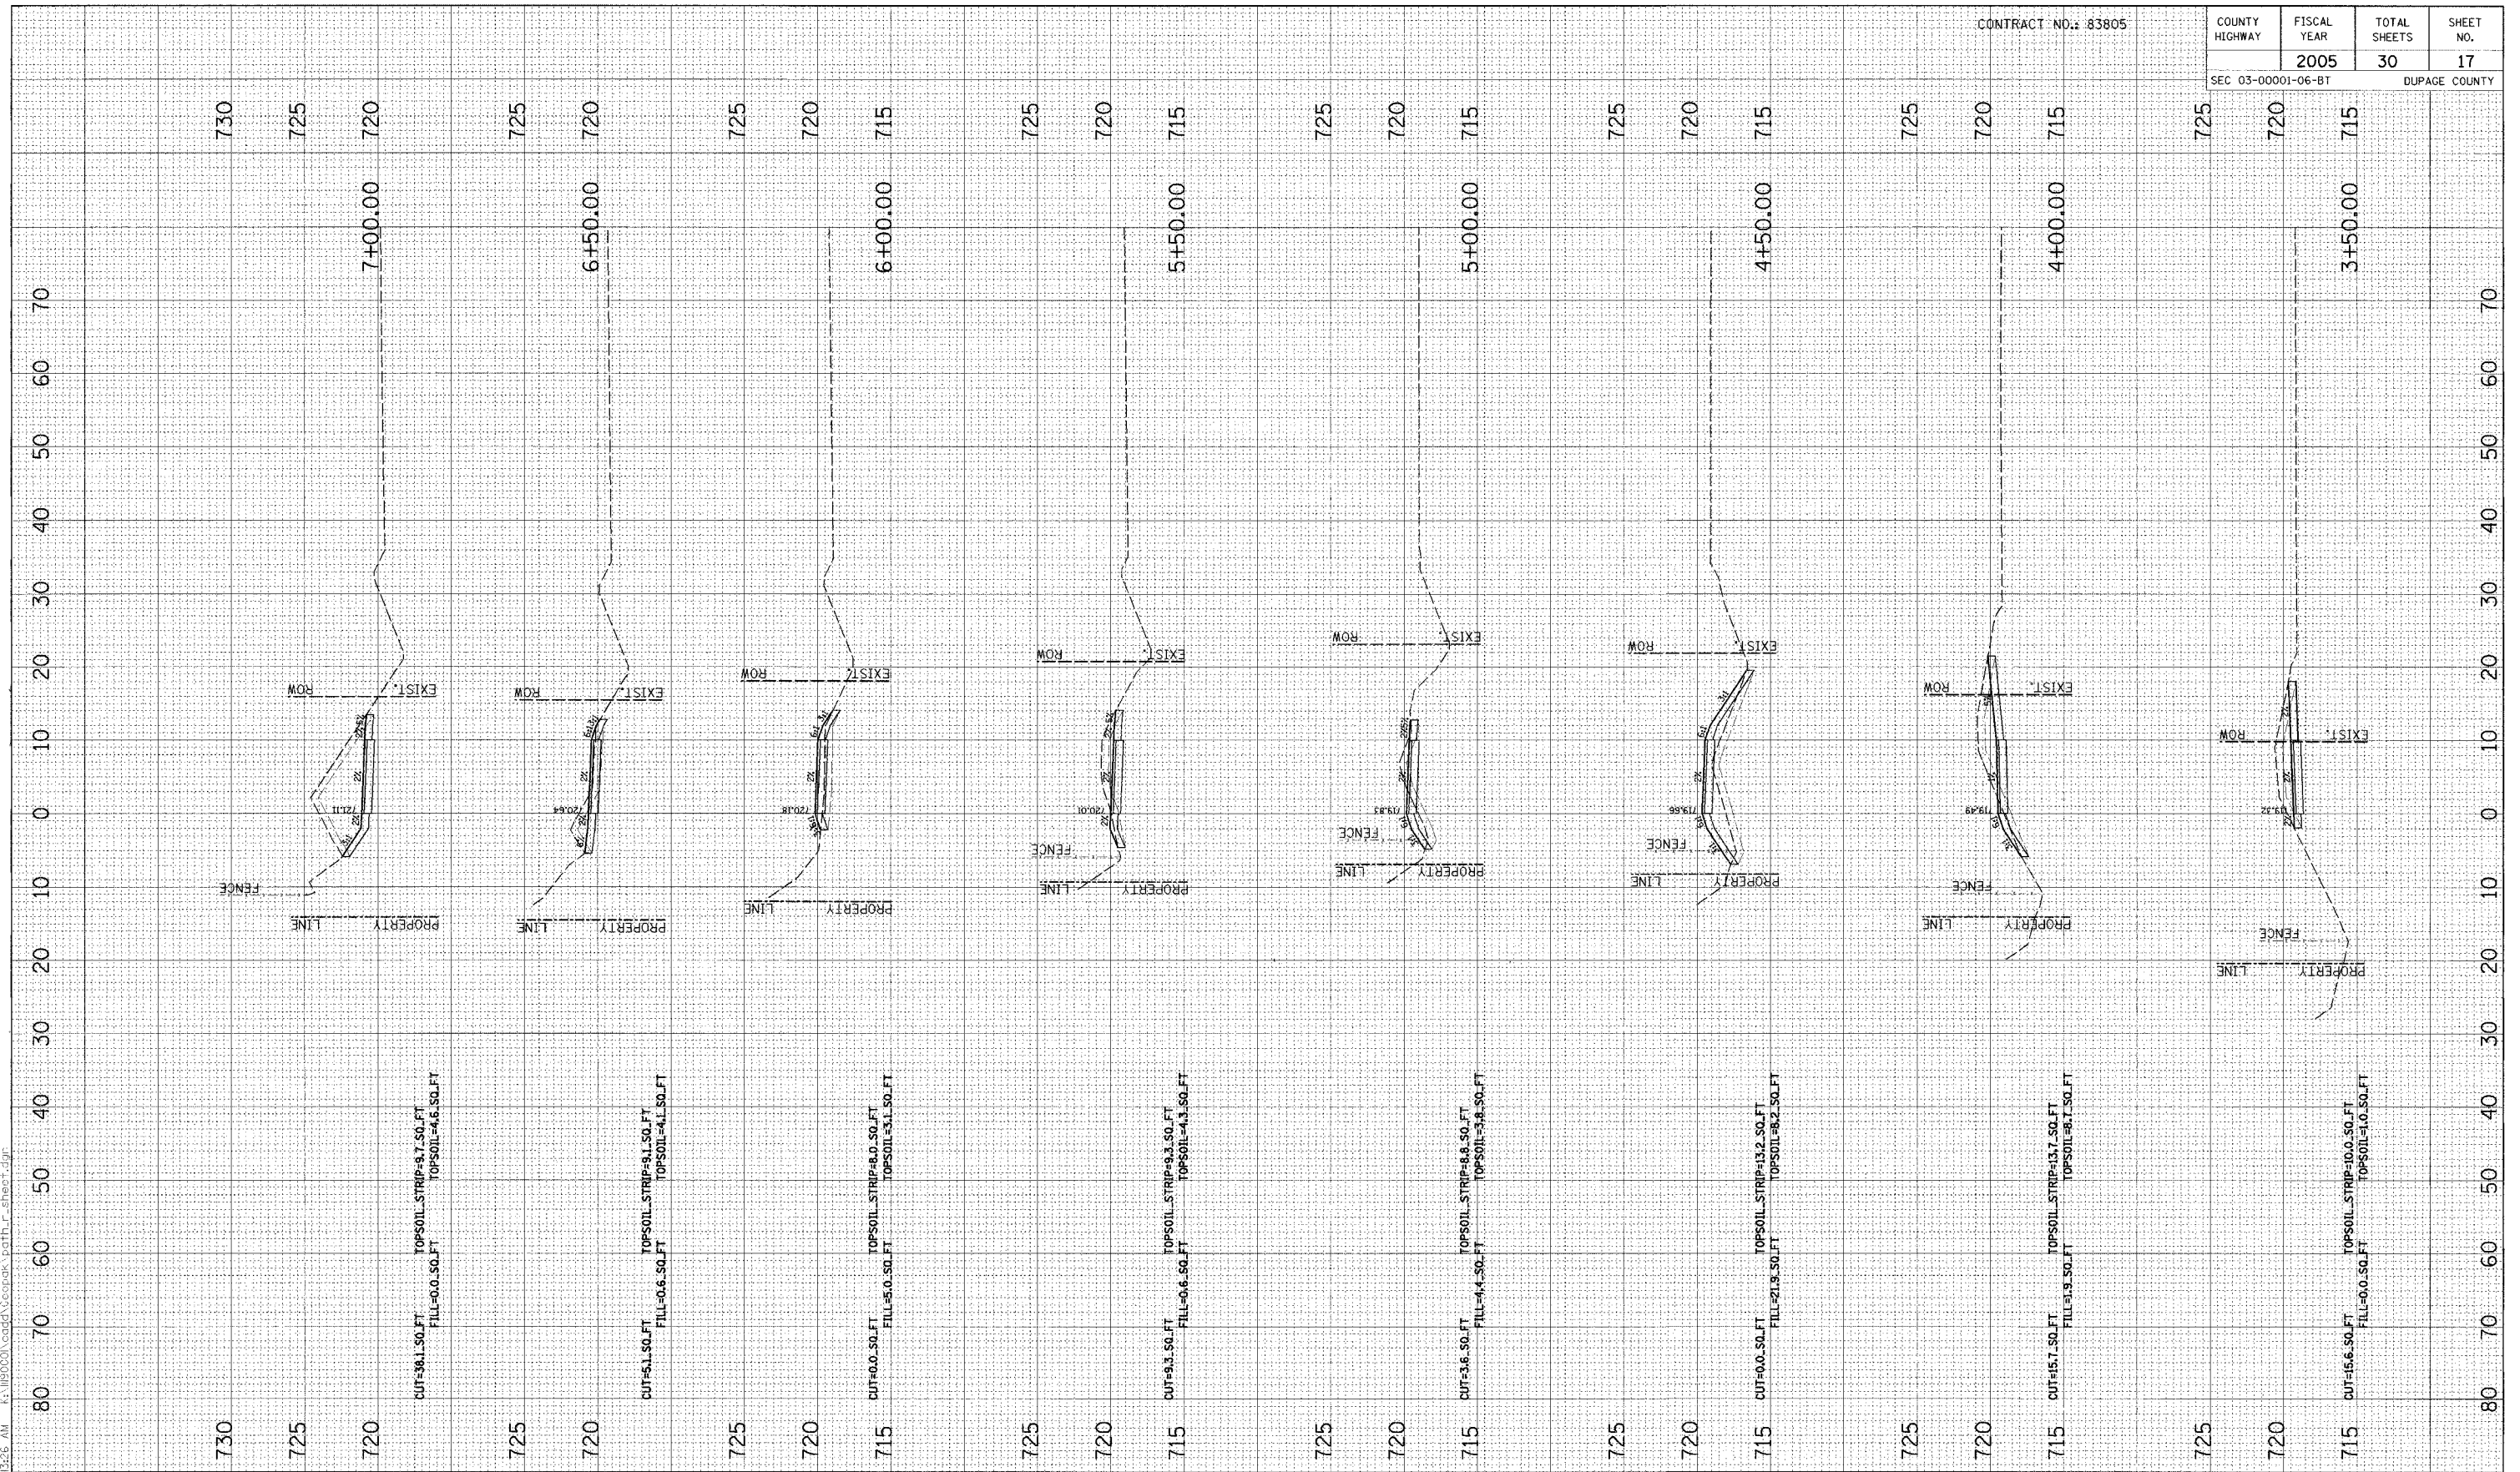

NO.	DATE	BY	REVISION

NO.	DATE	BY	REVISION

SCALE: 1" = 10' H, 1" = 5' V

DRAWN BY: BH, DATE: 04/04/05

CHECKED BY: JC, DATE:

APPROVED BY: DWB, DATE:

RN GROUP

RJN GROUP, INC.
CONSULTING ENGINEERS

PROJECT: Southern DuPage County Regional Trail
101st Street Connector - Waterfall Glen Spur

TITLE: PROPOSED CROSS SECTIONS

DATE: JUNE 9, 2005
PROJECT No.: 11-1900-01
SHEET